



Existing Ground Floor

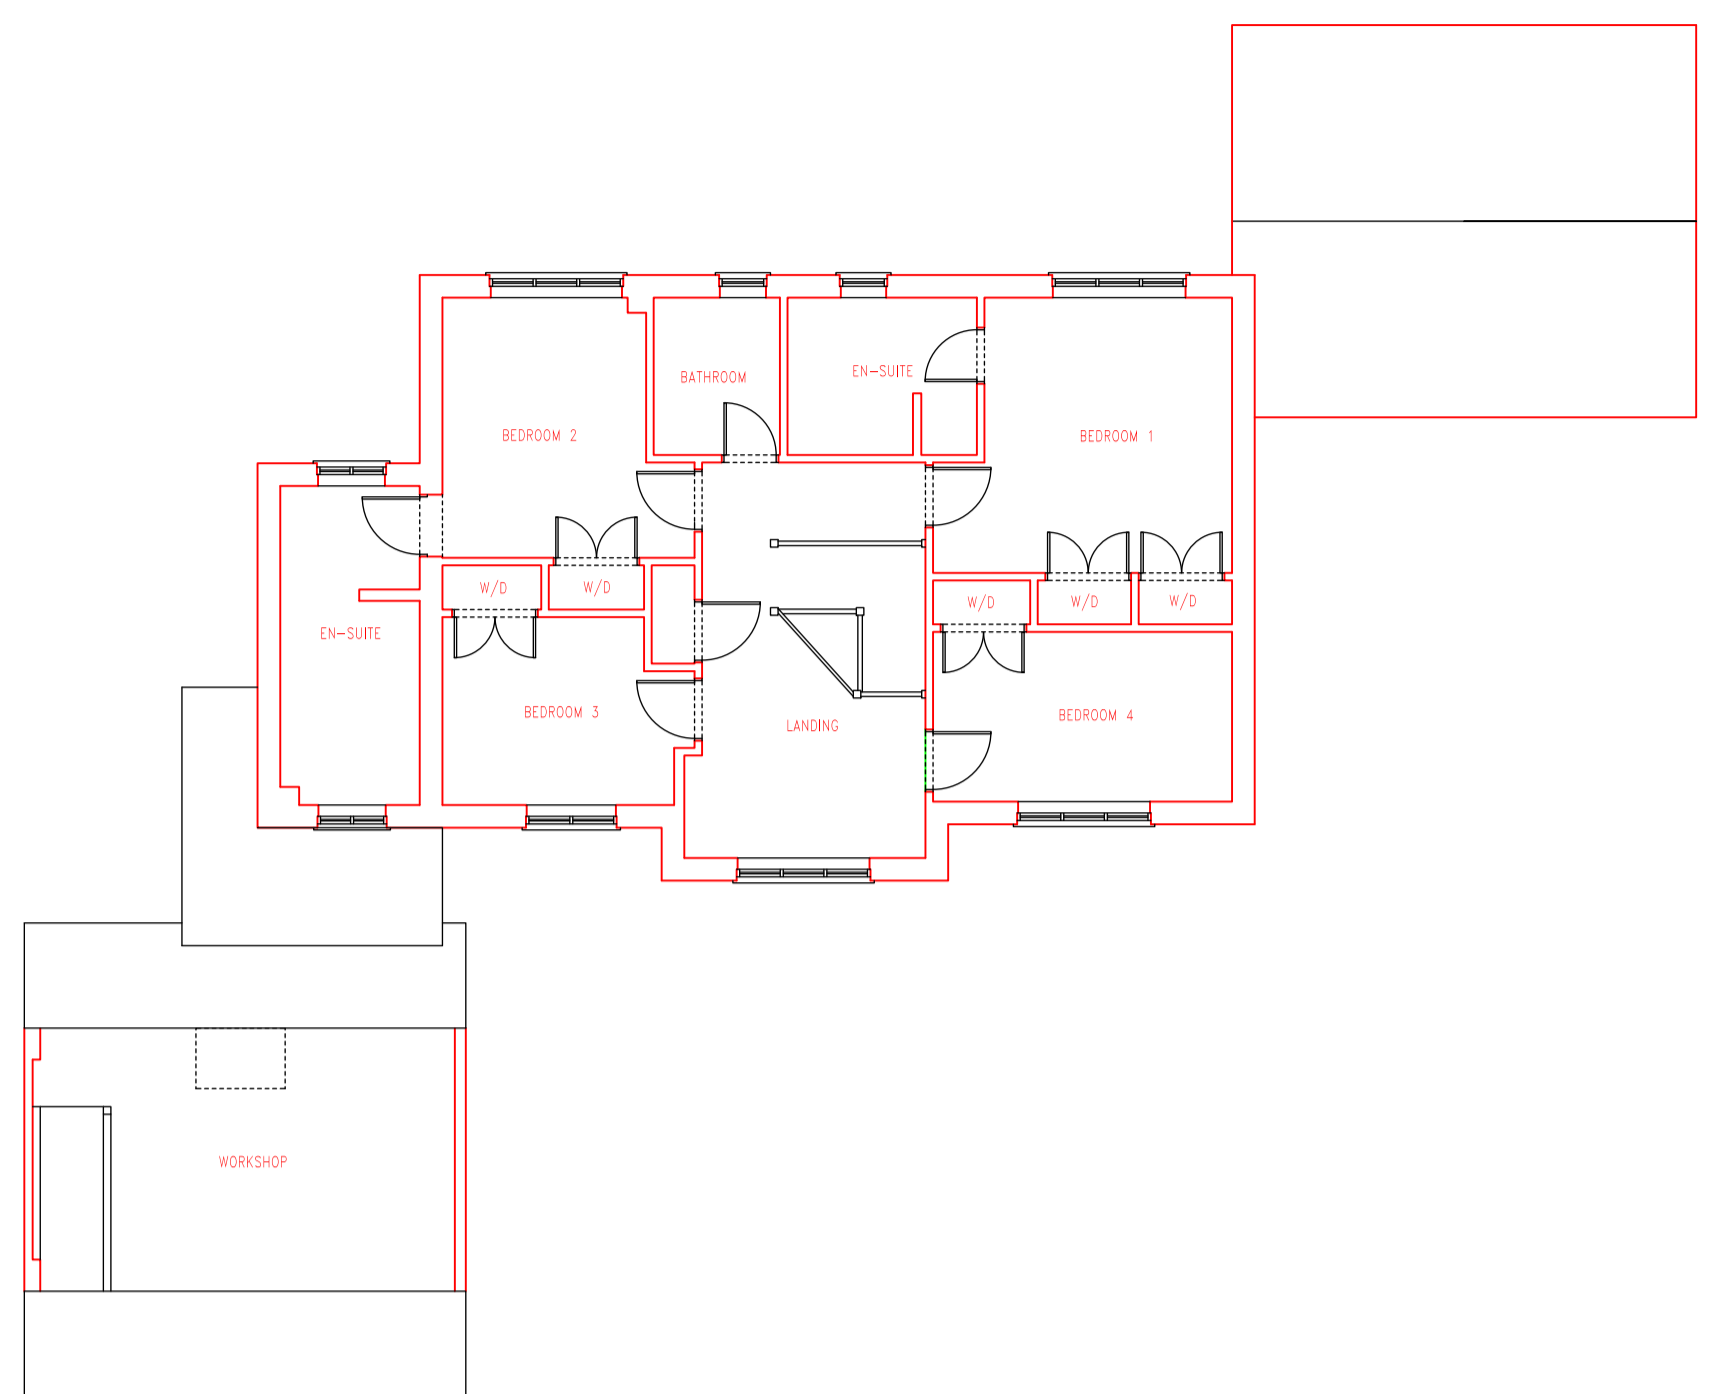


Existing First Floor

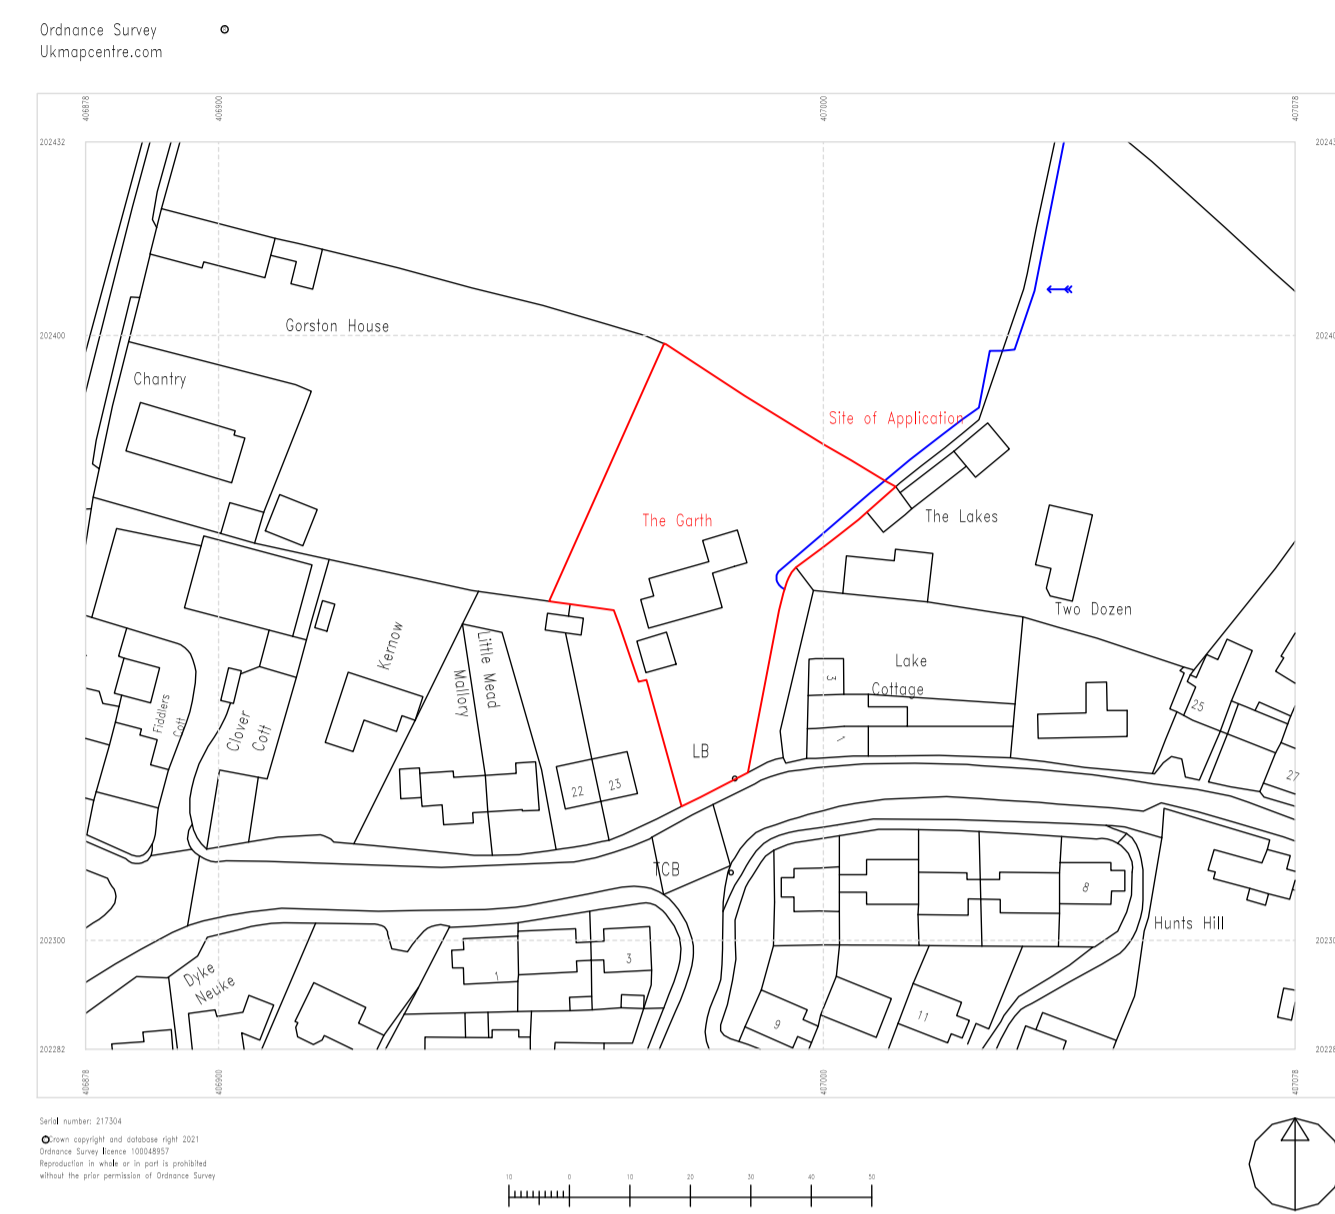

Location Plan (1:1250)



Existing South

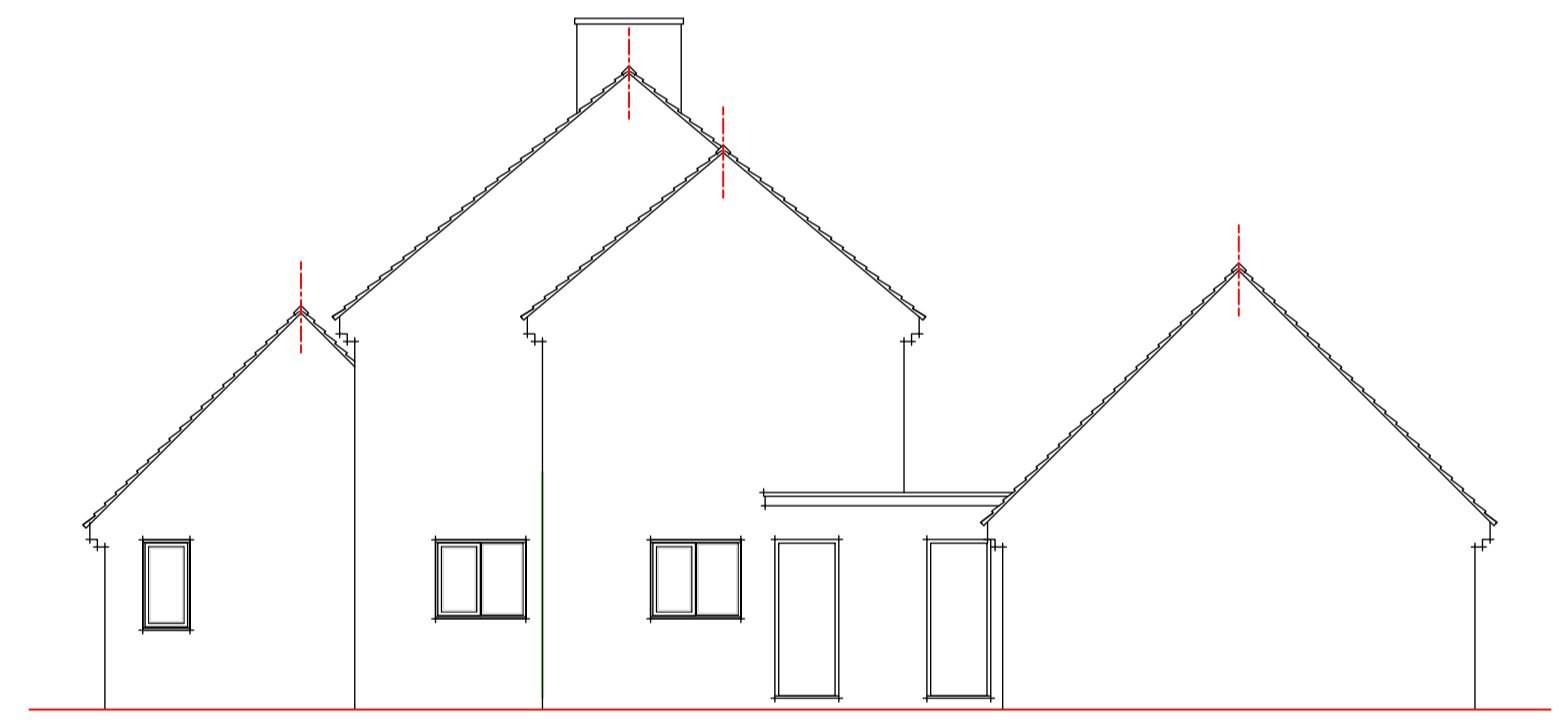


Existing East




Existing North



Existing West

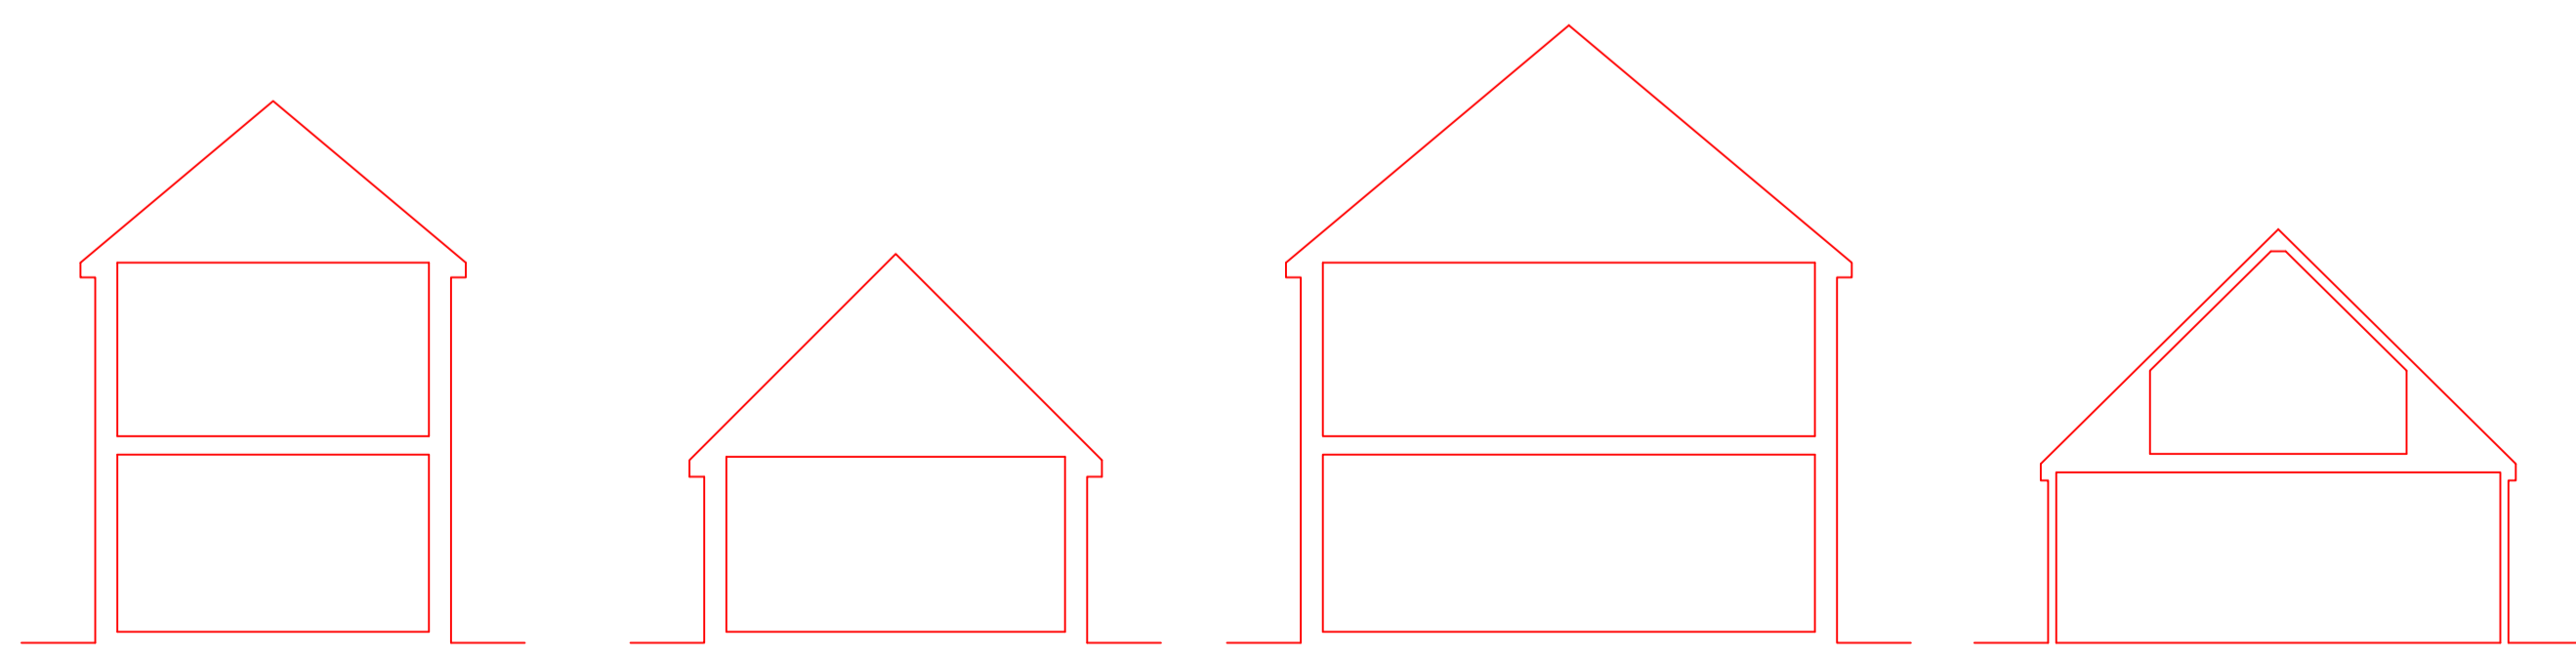

Base Sections

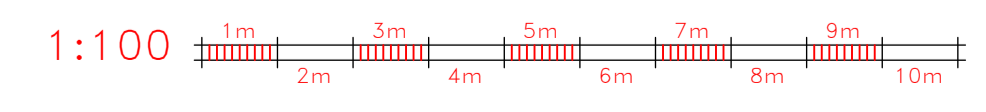

1:100

2124/1 - Plans as Existing

Proposals at The Garth Ampney Crucis GL7 5SA

CLIENT: Mr J Partridge SHEET NO: 2123/1 SCALE : 1:100 DATE : May 2021 REV: A

Corinium Architectural Services 64 Queen Elizabeth Road Cirencester, Glos, GL7 1DJ Tel: 01285 65 85 65 E-Mail: Info@CoriniumAS.co.uk