


DO NOT SCALE : All dimensions are to be checked and confirmed on site. All discrepancies are to be reported to this Office.
 This drawing and design is protected under copyright, and it shall not be reproduced in whole or part without our prior consent.

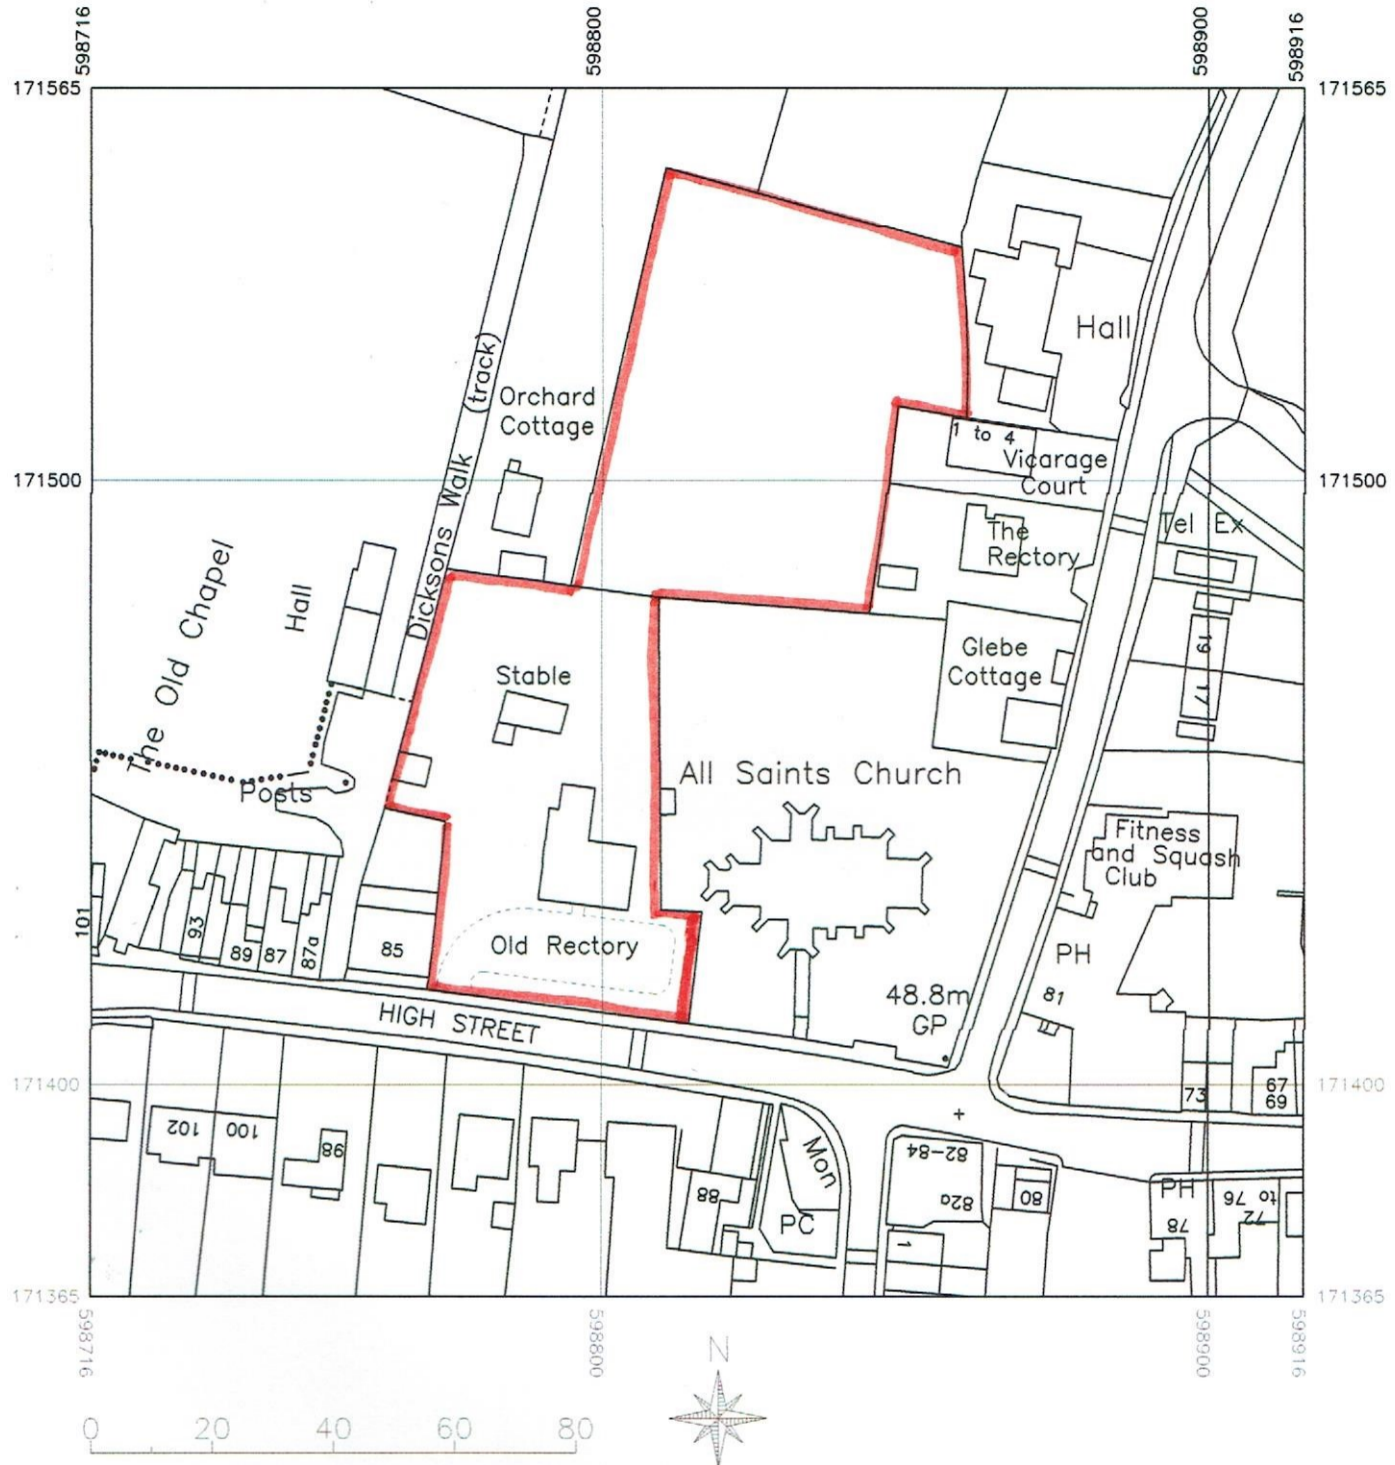

THE OLD RECTORY
 HIGH STREET, EASTCHURCH, KENT
 PROPOSED CHANGE OF USE
 LOCATION PLAN

OLSON DESIGN GROUP
 INTERIOR & ARCHITECTURAL DESIGN
 ISLAND VIEW, 23 HAMPTON PIER AVE
 HERNE BAY KENT CT6 8EW
 pennyolson7@hotmail.com
 07788972736 01227 638685

SCALE	1:1250 © A3		
DATE	MAY 2021	DRAWN BY	P.O.
CLIENT			
DRAWING NO.	729 - 01	REV.	P1