




SECTION H-H 1:10

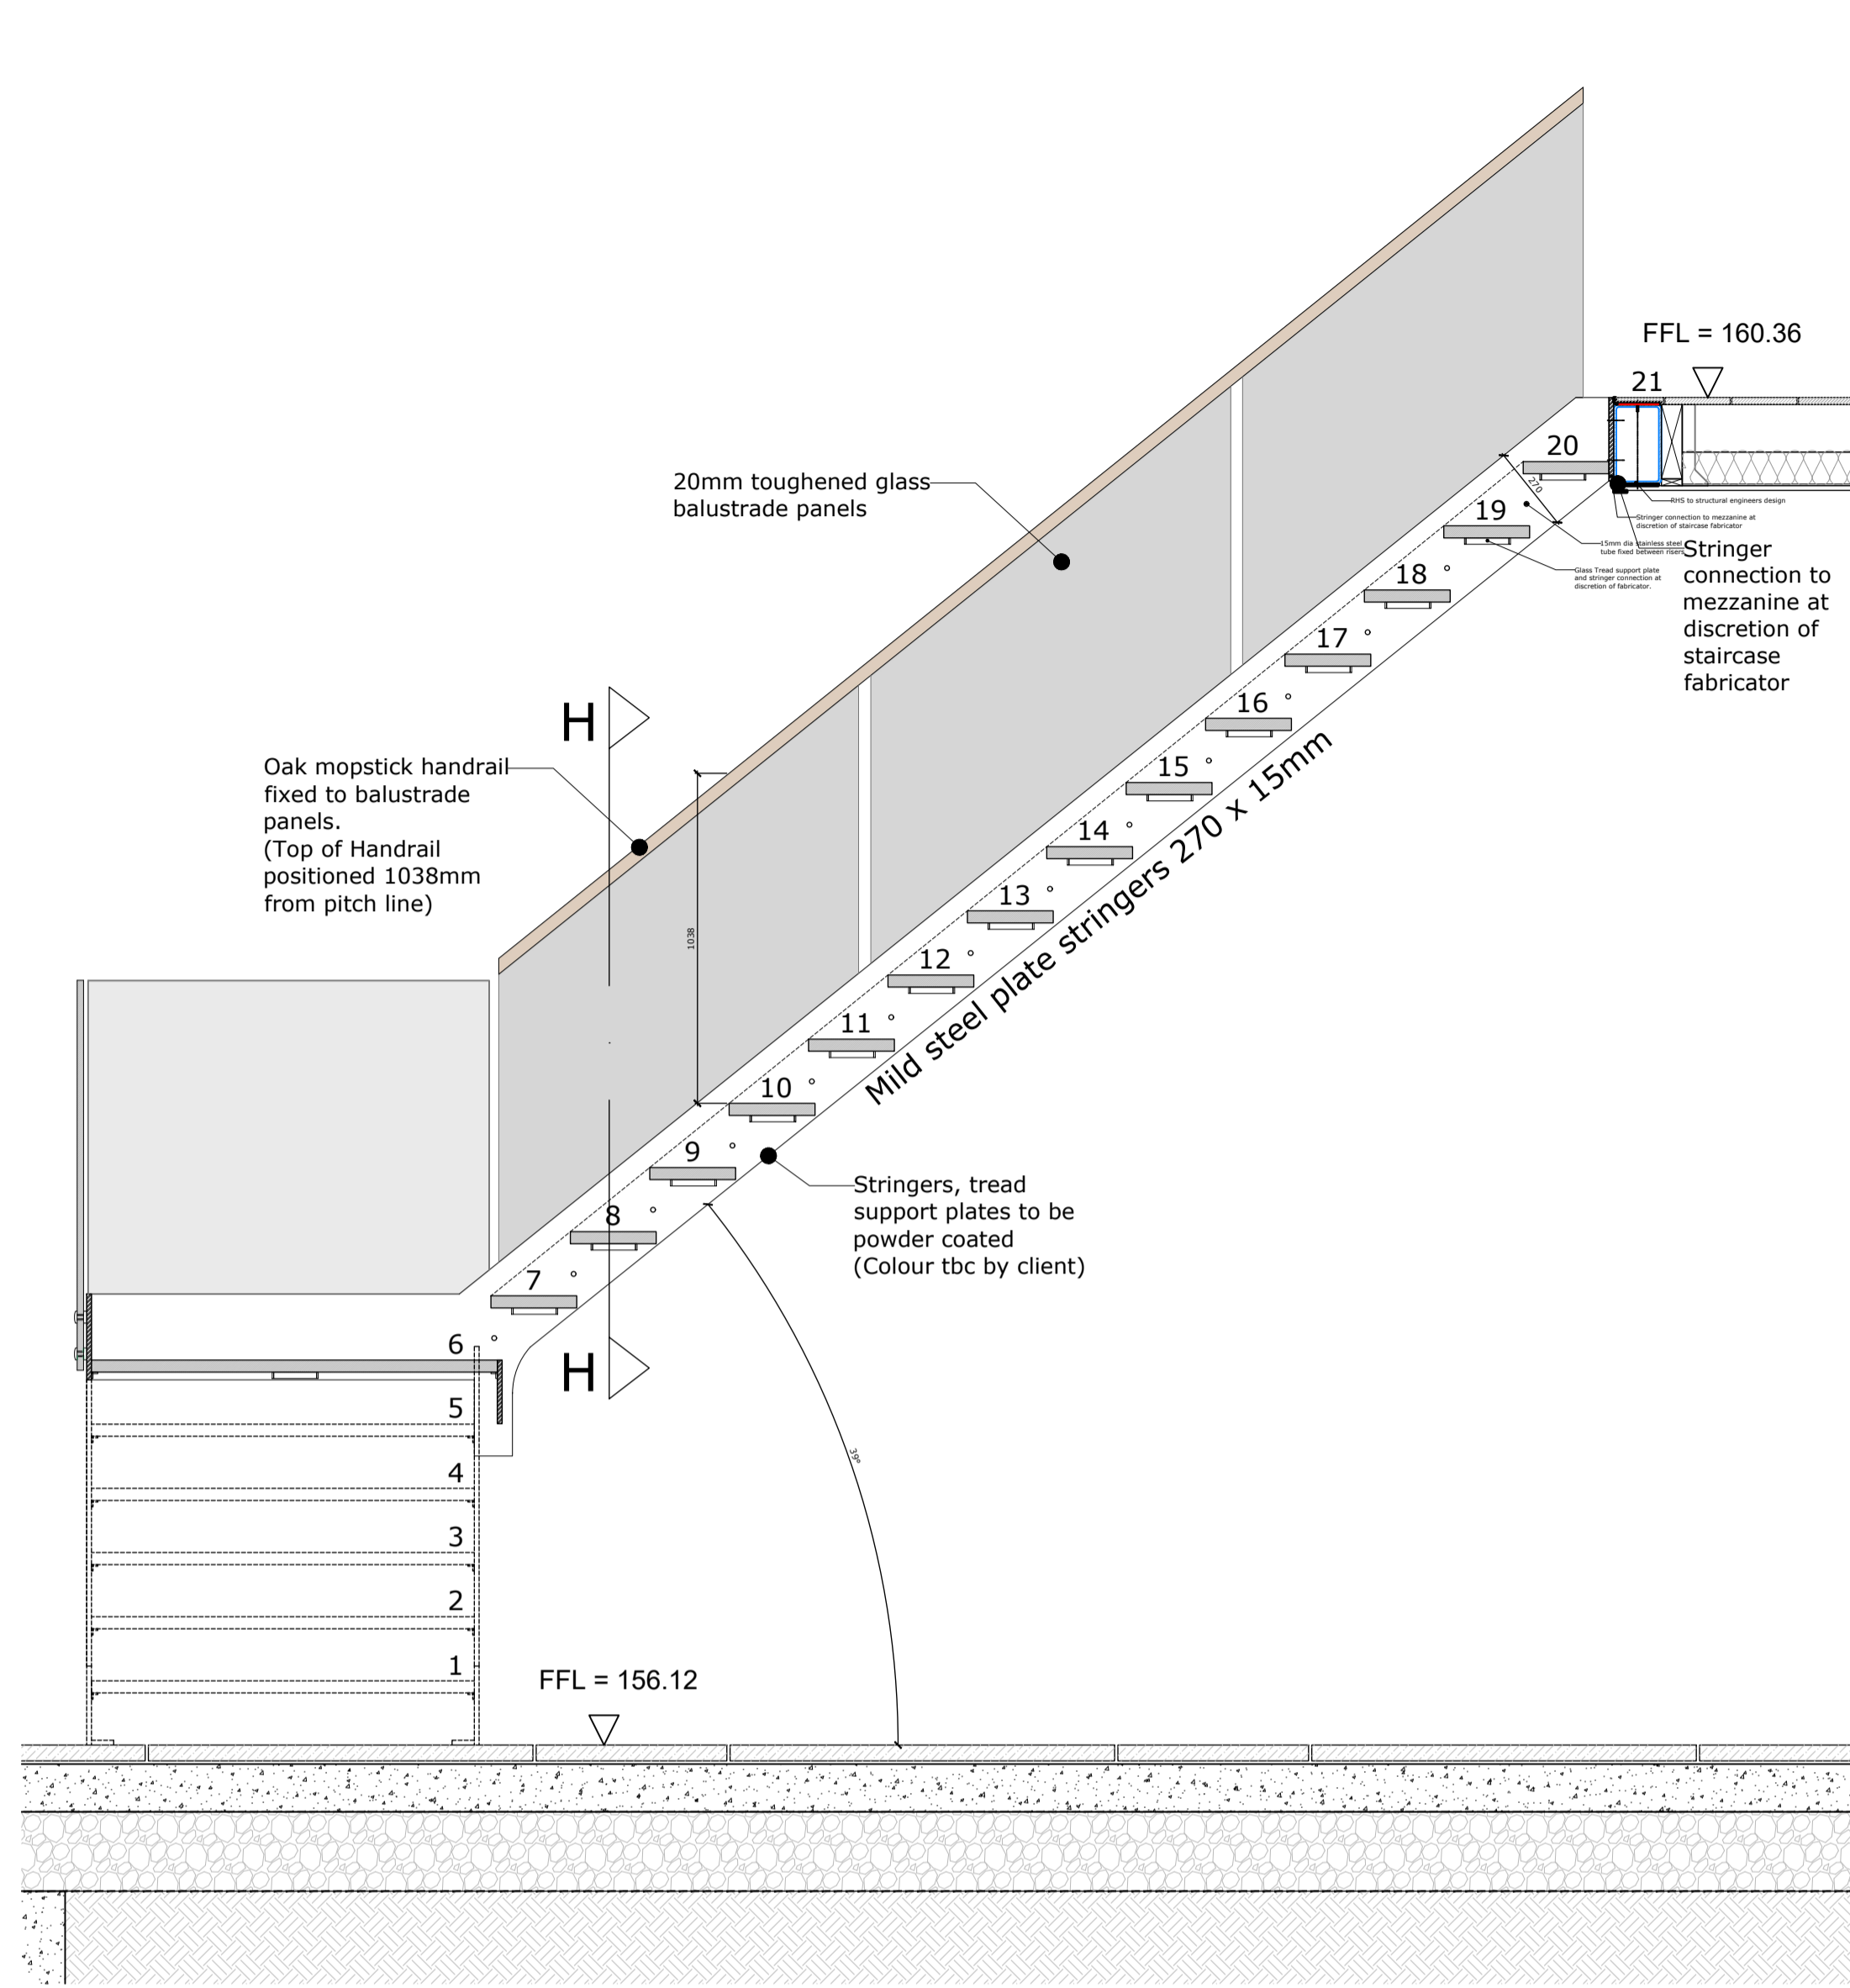


SECTION G-G 1:20

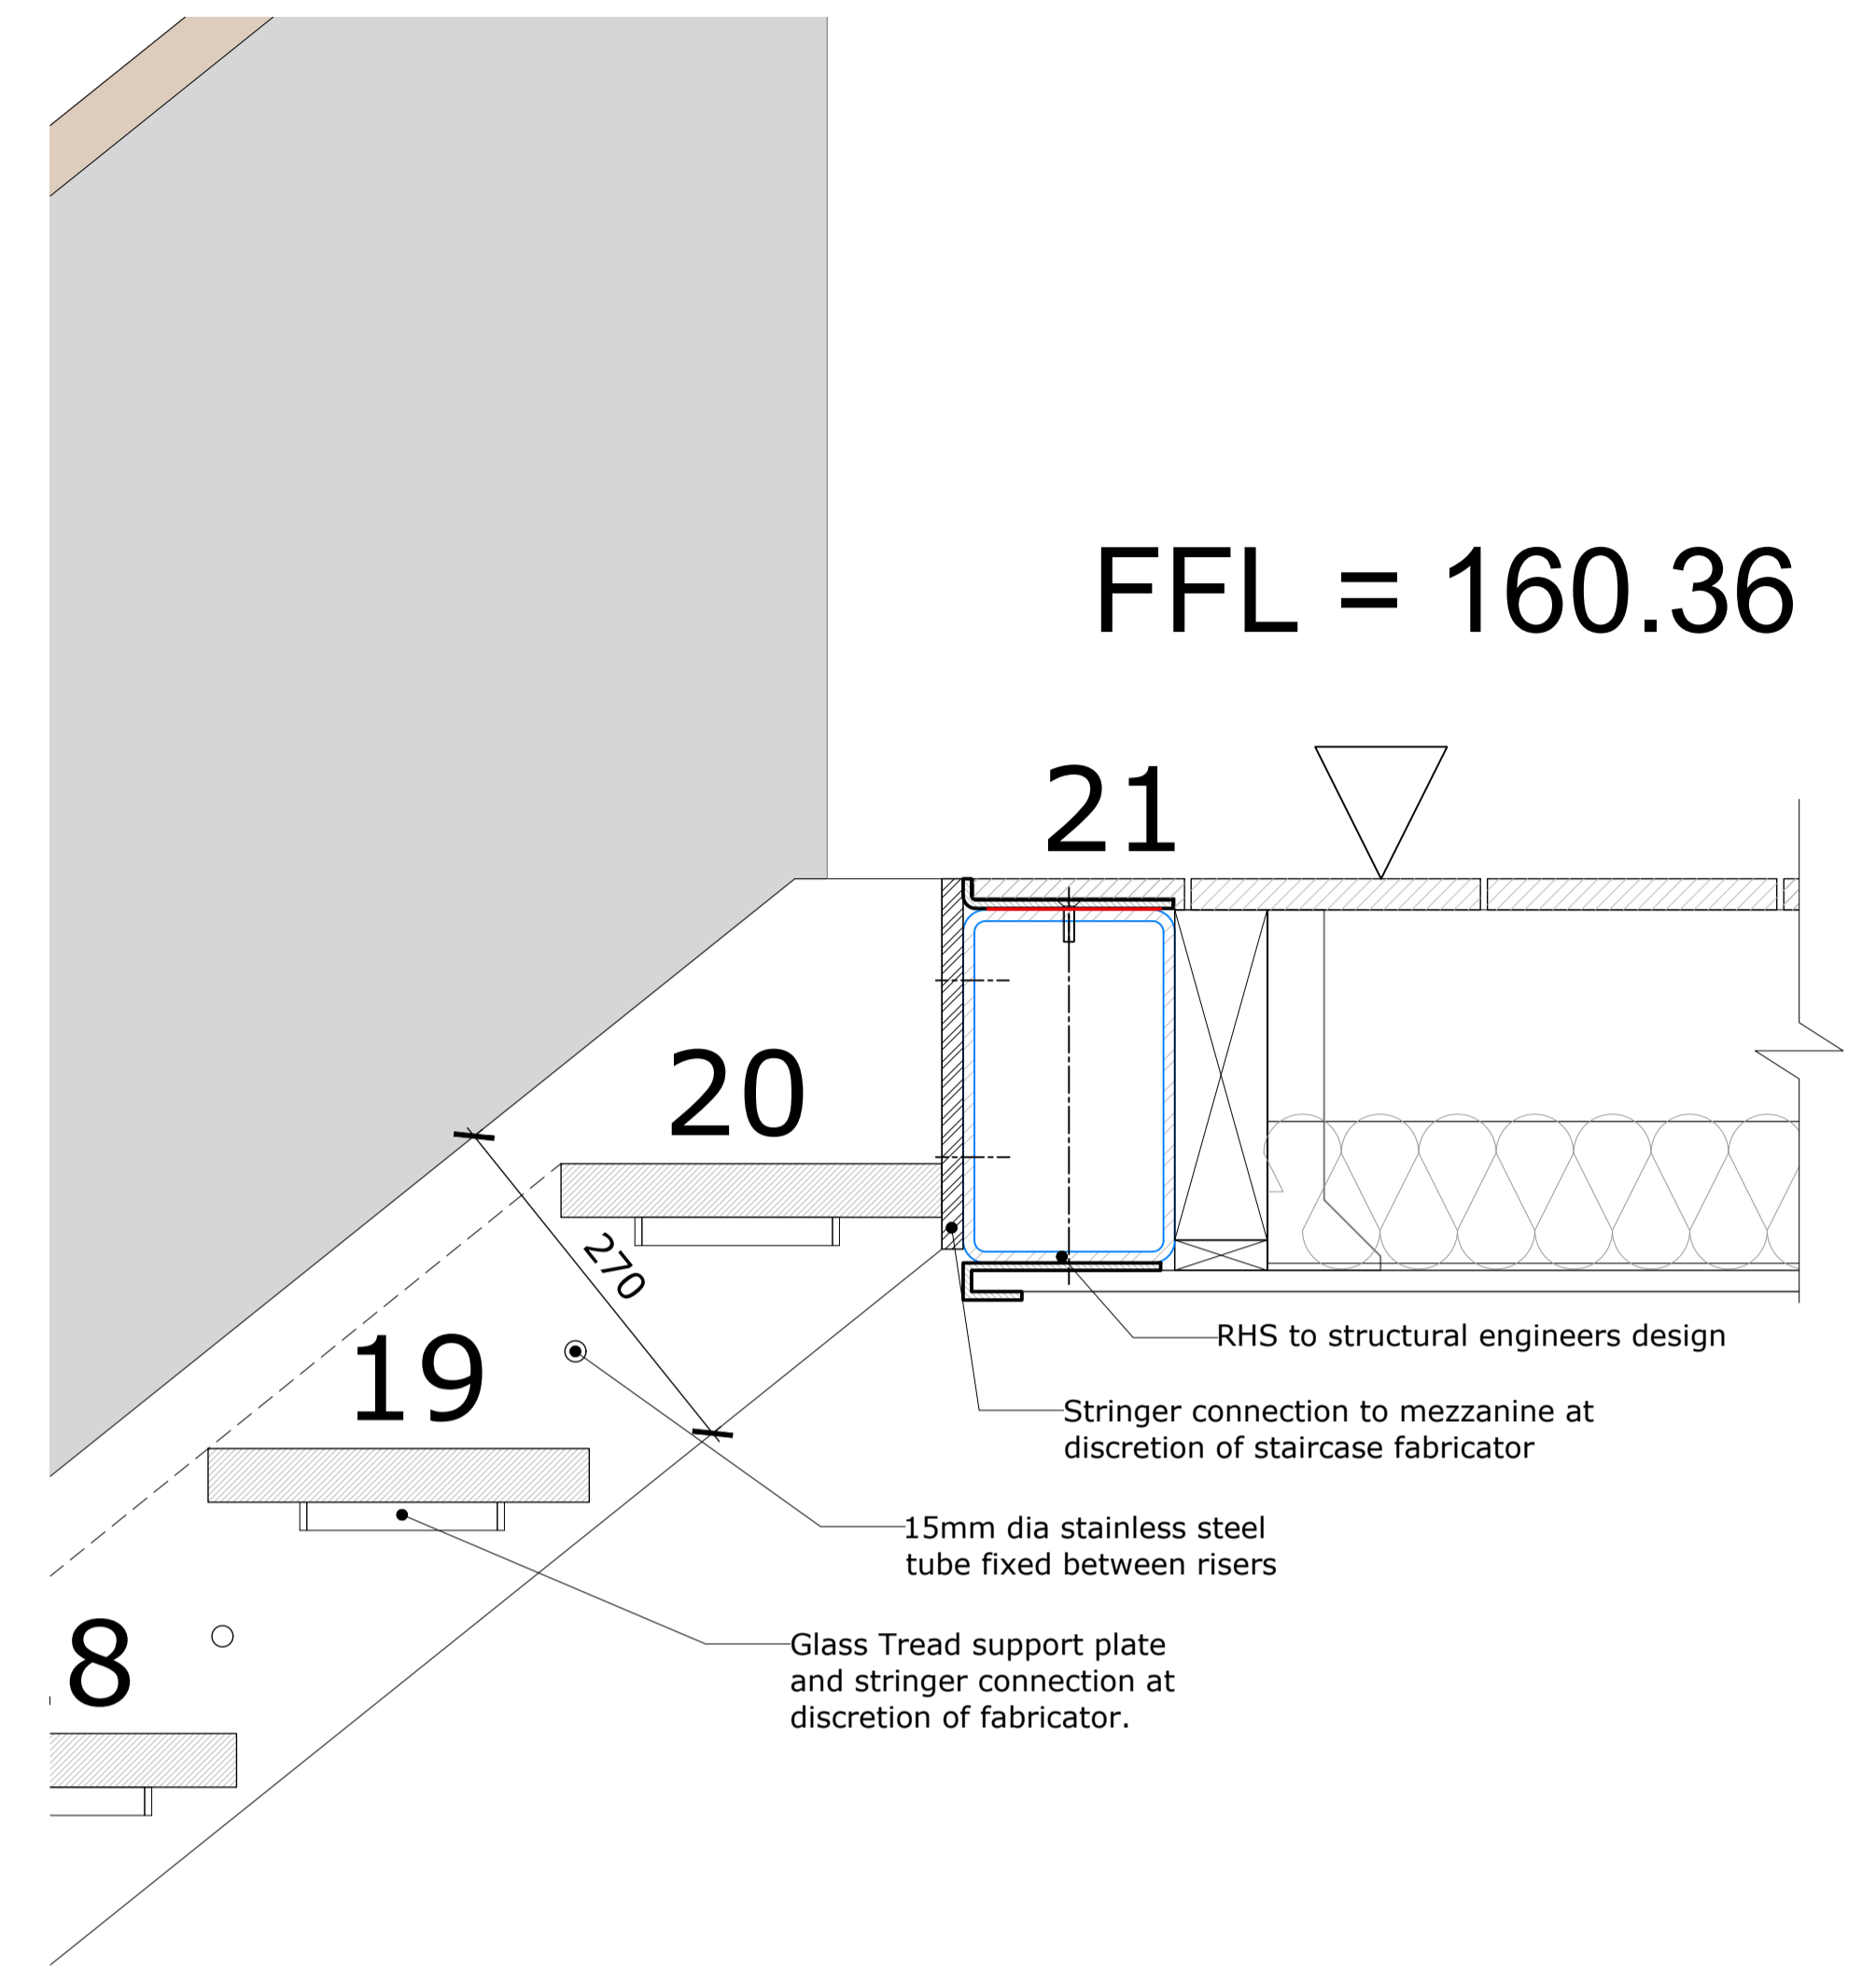


SECTION G-G DETAIL 1:10

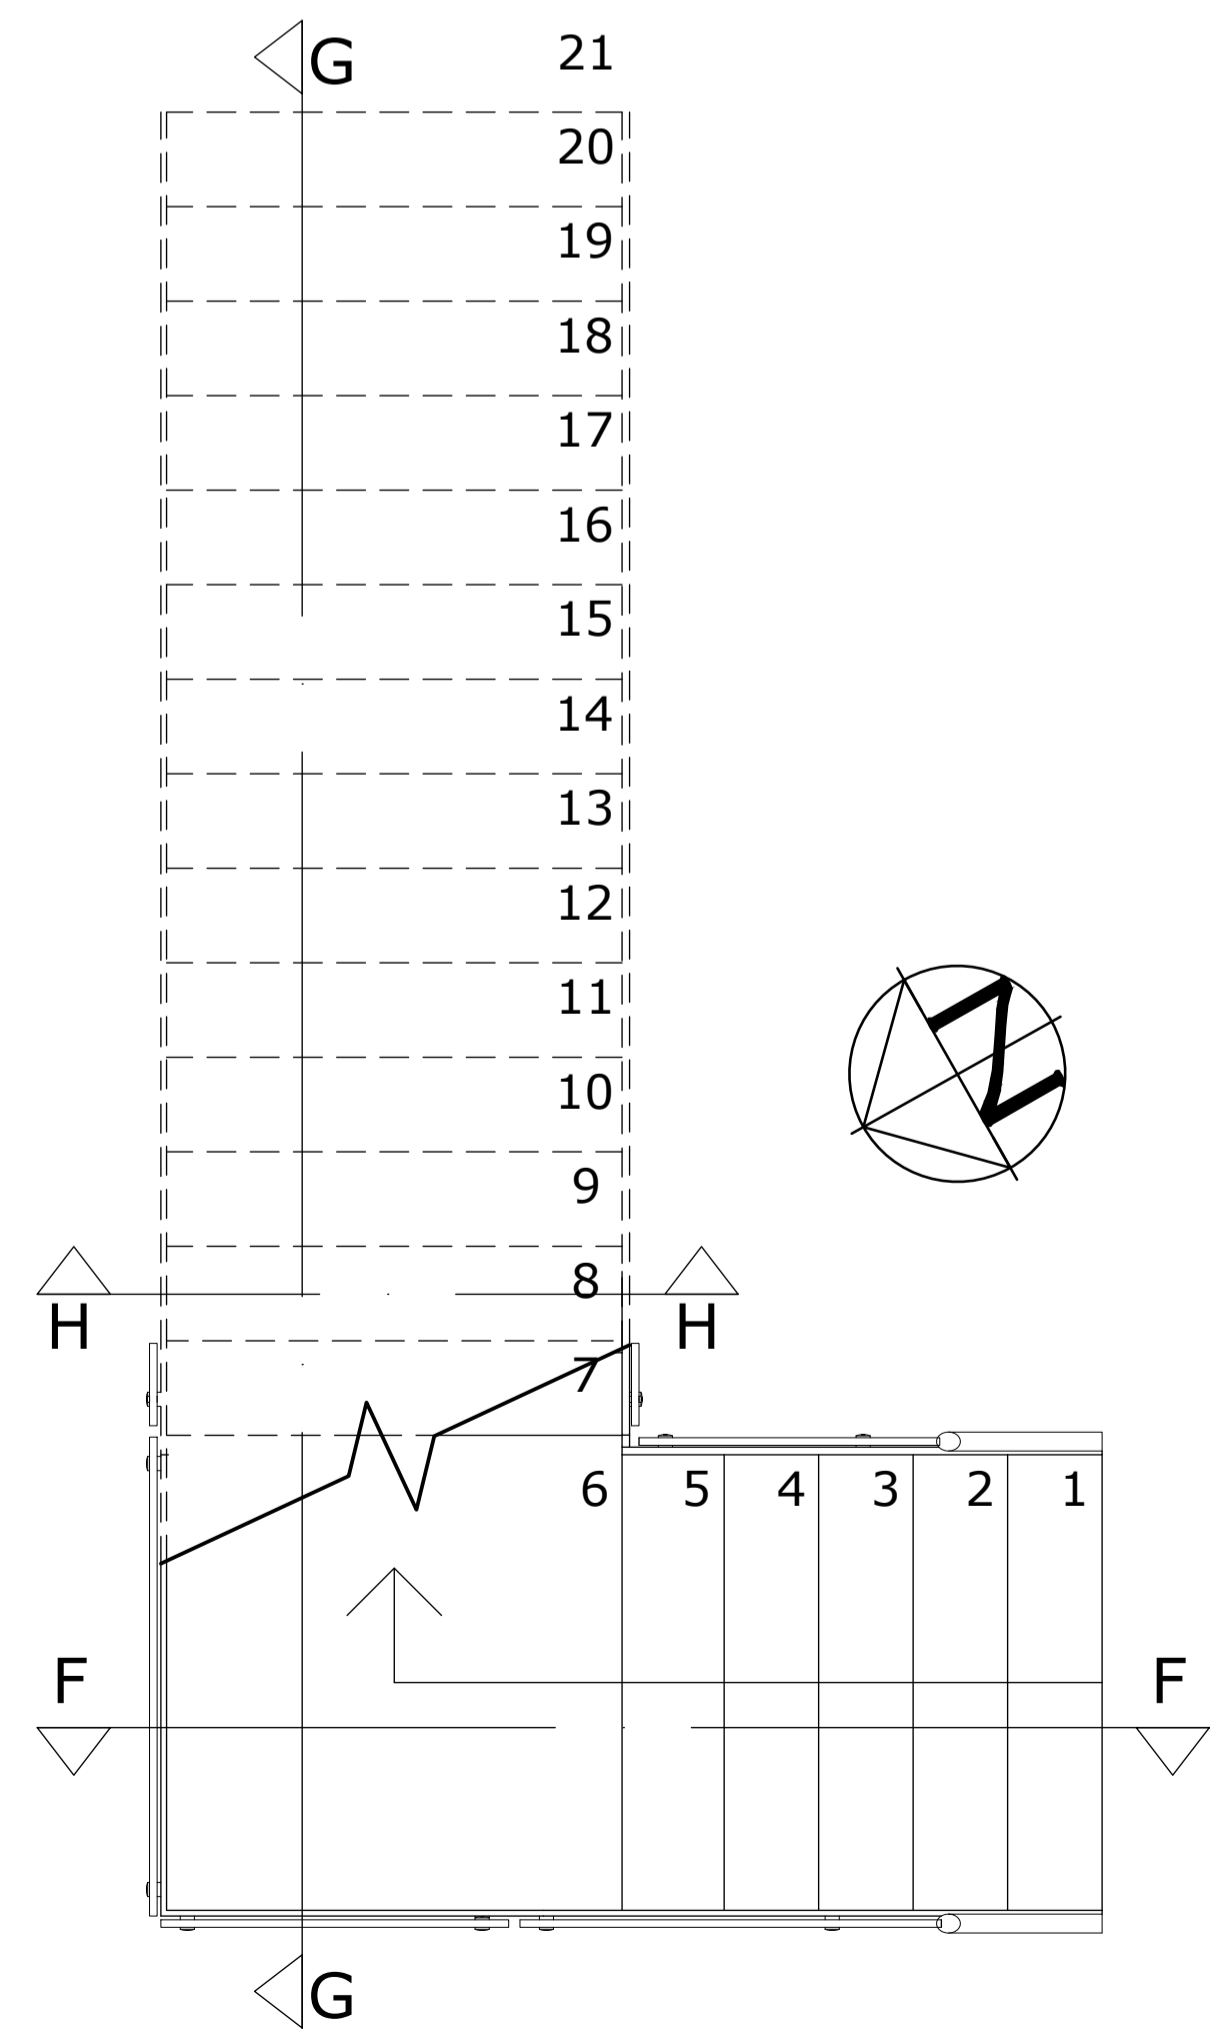

GROUND FLOOR STAIR PLAN 1:20

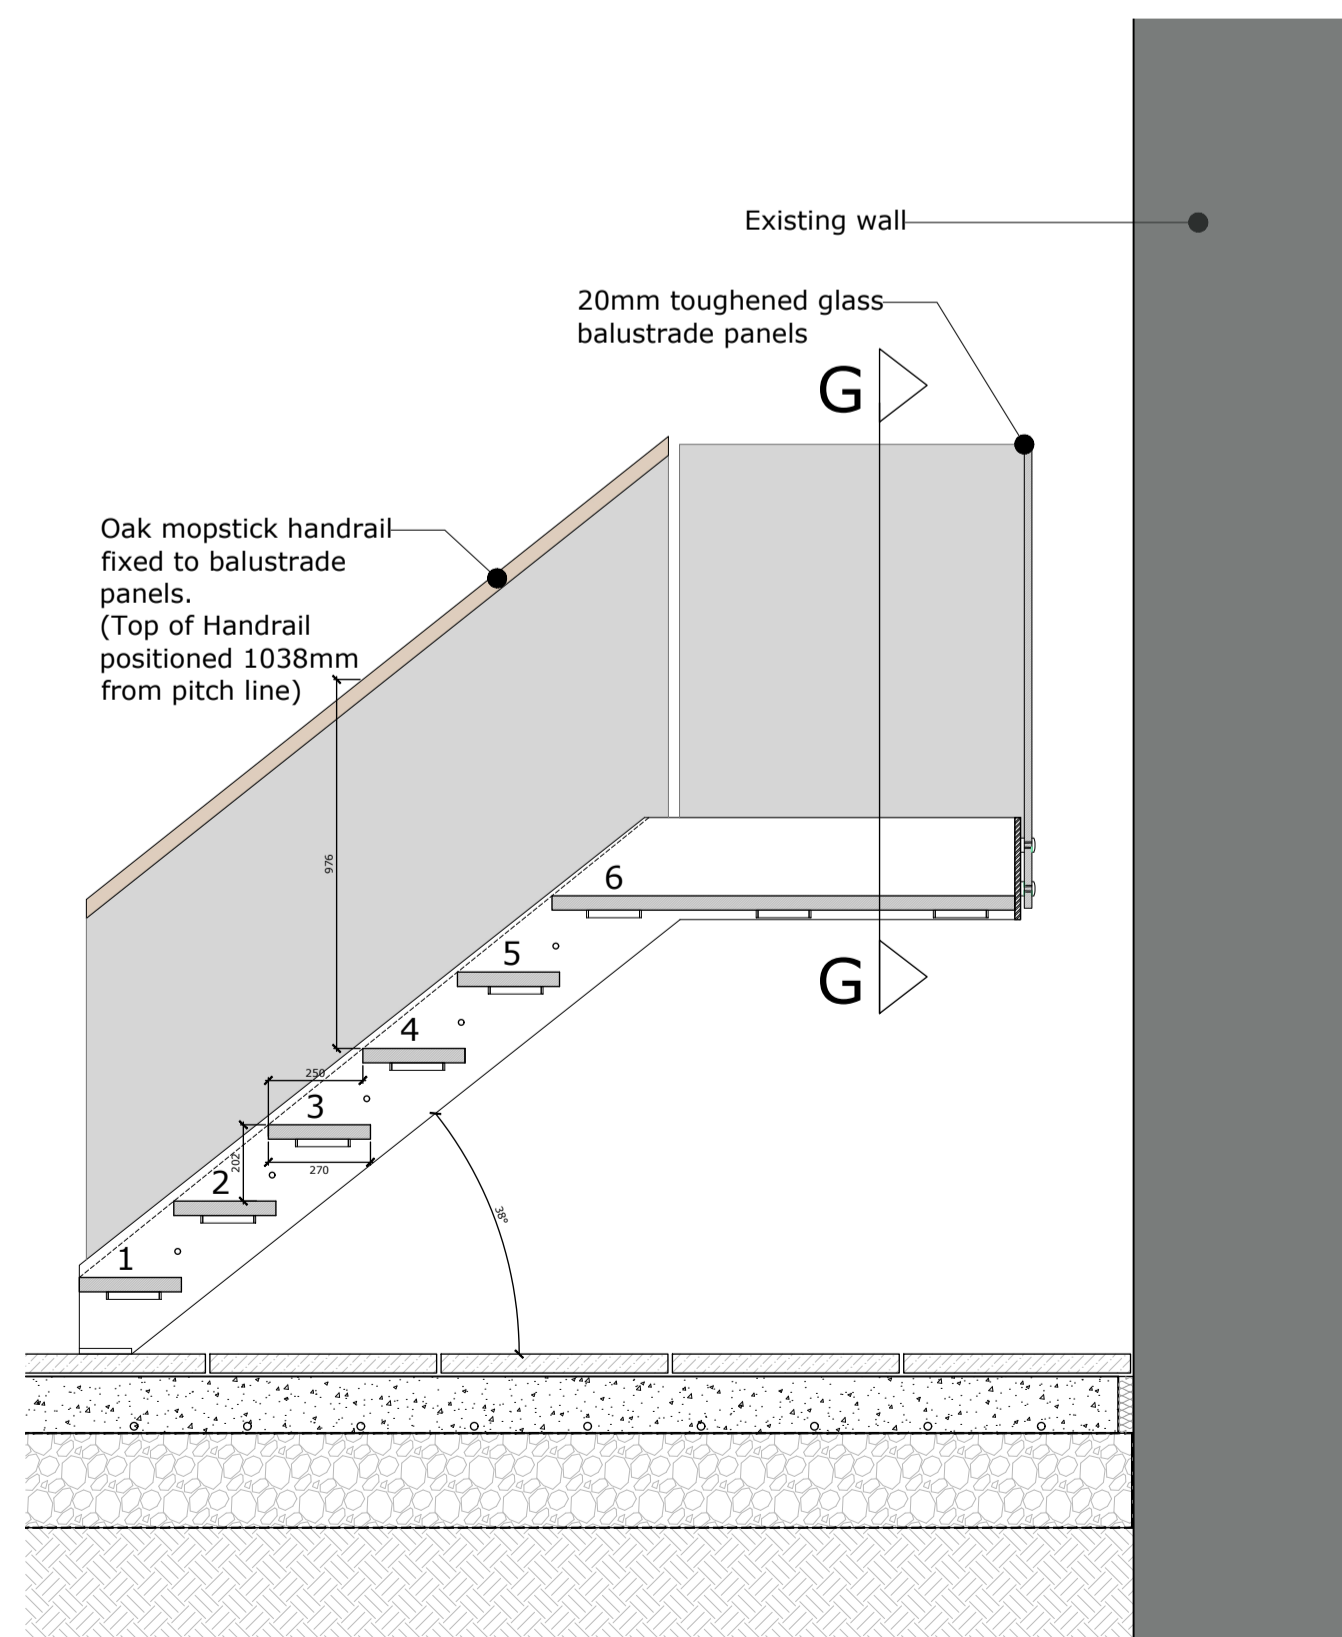

SECTION F-F 1:20

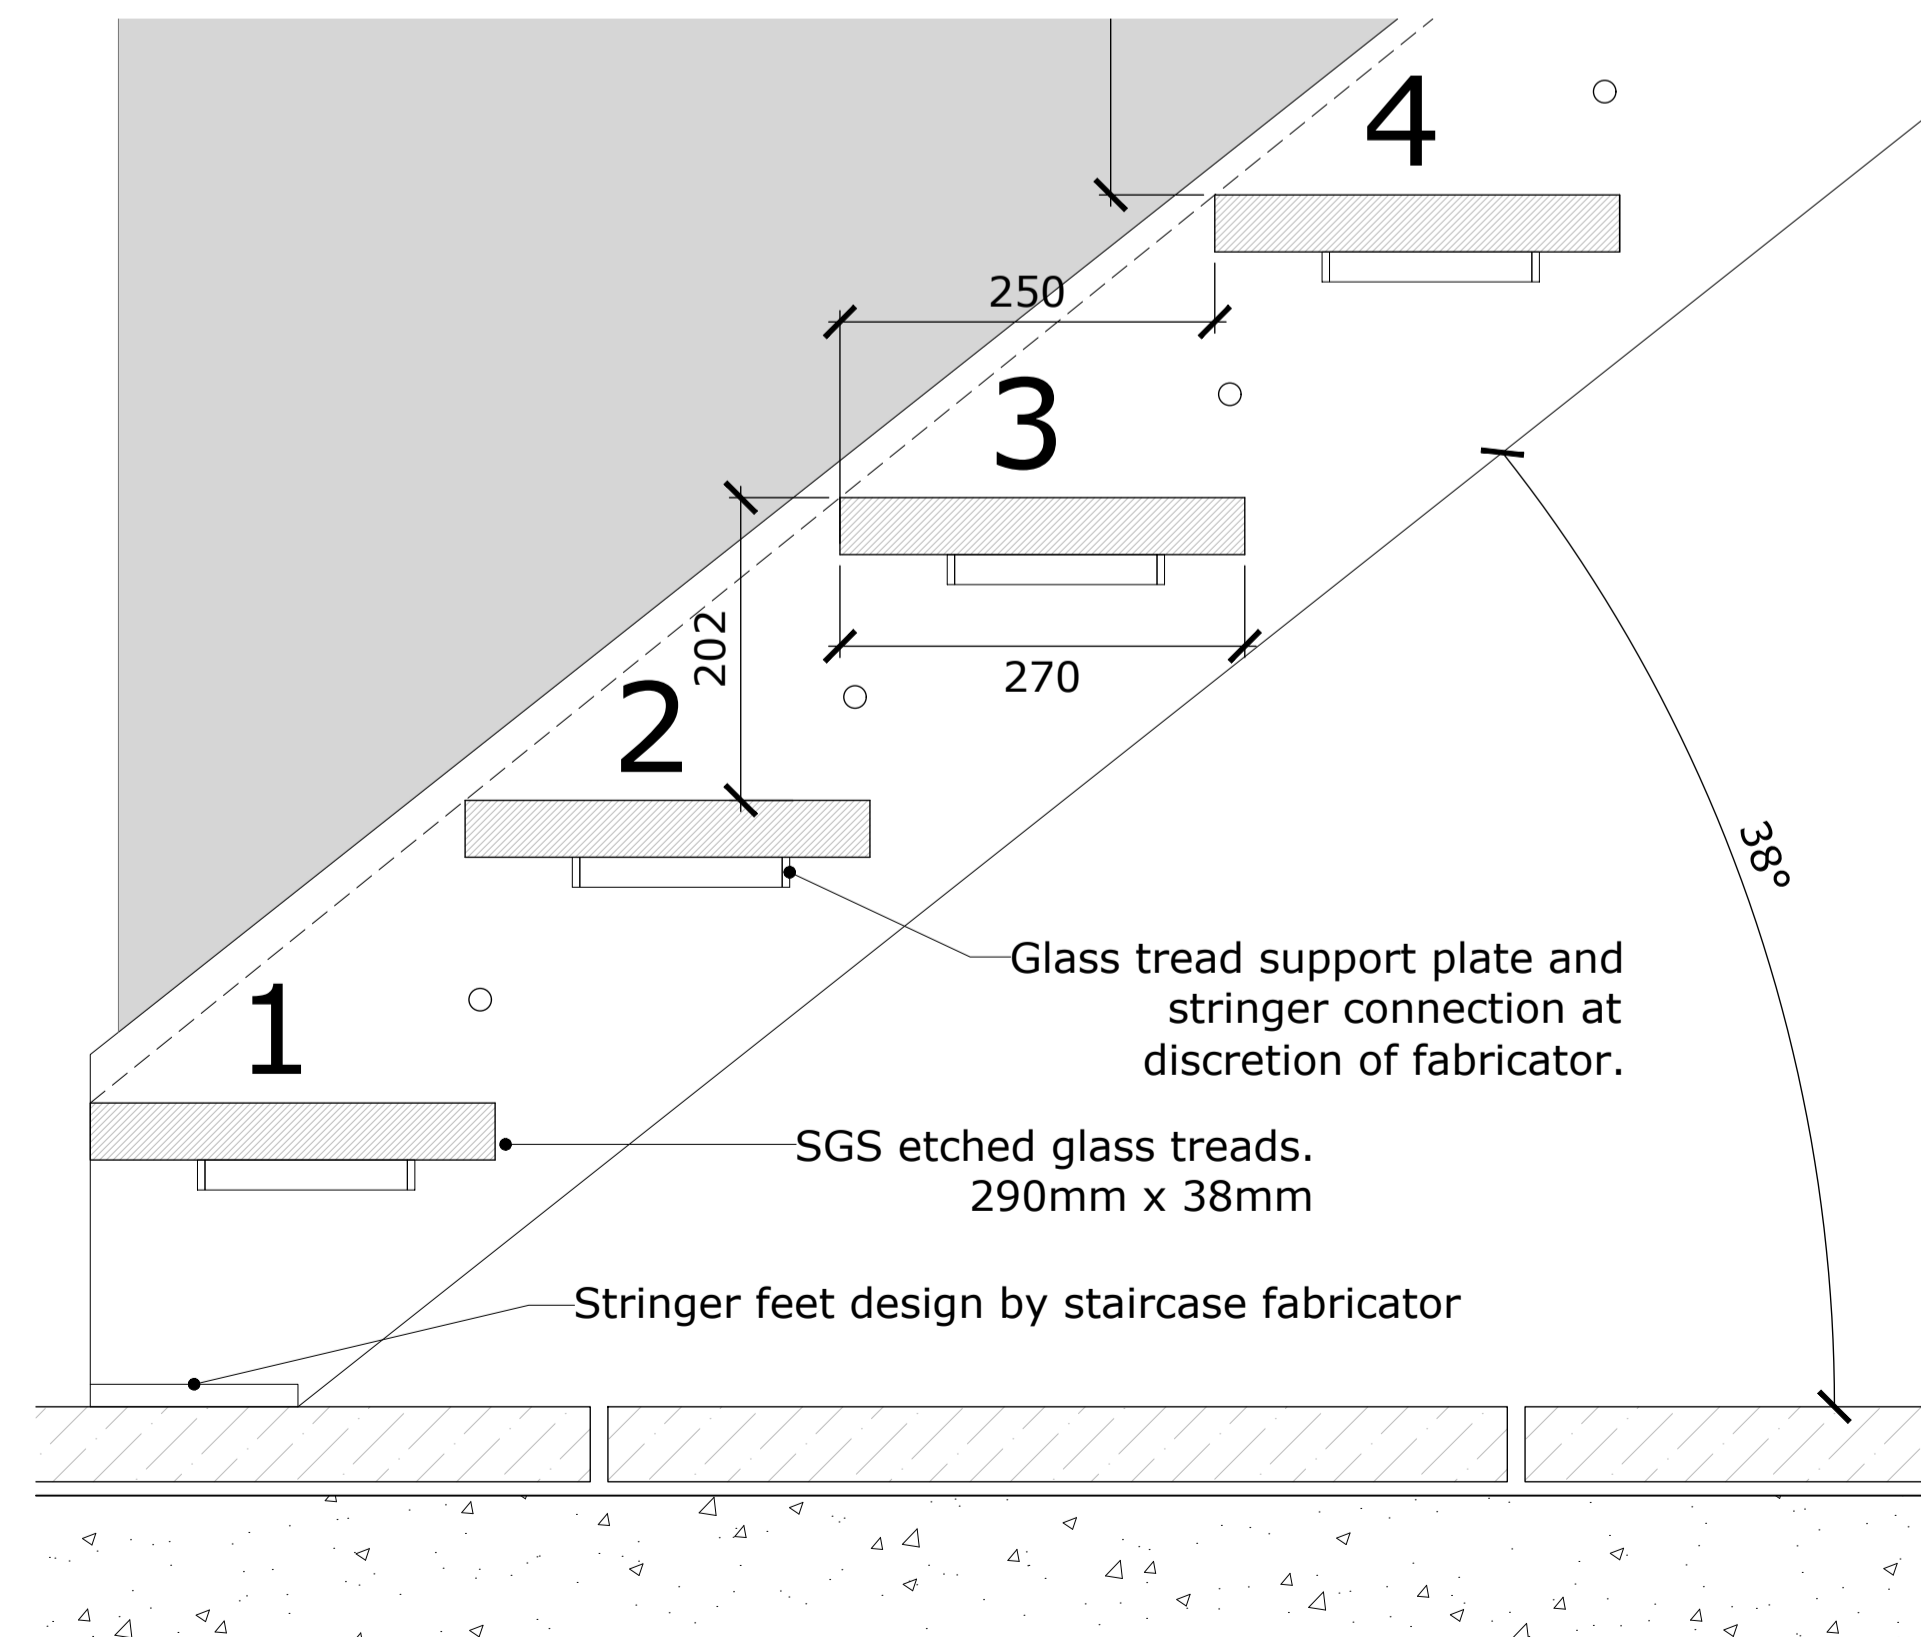

SECTION F-F DETAIL 1:10

REVISIONS



hookmason consulting  
 Hook Mason Limited t. 01432 352299  
 Studio2 Thorn Office Centre, f. 01432 352272  
 Rotherwas, Hereford. e. info@hookmason.co.uk  
 HR2 6JT w. hookmason.co.uk

MR I BURGESS  
 OLD GWERNYFED, VELINDRE, BRECON,

PROPOSED STAIR DETAILS  
 SCALE @ A1 DATE DRAWING NO.  
 1:50 Approx 10.02.21 5298-7-46A  
 DO NOT SCALE FROM THIS DRAWING DRAWN BY SL CHECKED BY FIL