


notes


This drawing and design is the copyright of aja architects llp and must not be reproduced in part or in whole without prior written consent. Contractors must verify all dimensions on site before commencing work or preparing shop drawings. If in doubt ASK.

Where this drawing contains any Ordnance Survey mapping material, it has been reproduced under license number 100052278. Ordnance Survey © Crown copyright.

1:5 = 25cm	1:200 = 10m
1:10 = 50cm	1:250 = 12.5m
1:20 = 100cm	1:500 = 25m
1:50 = 2.5m	1:1250 = 62.5m
1:100 = 5m	1:2500 = 125m

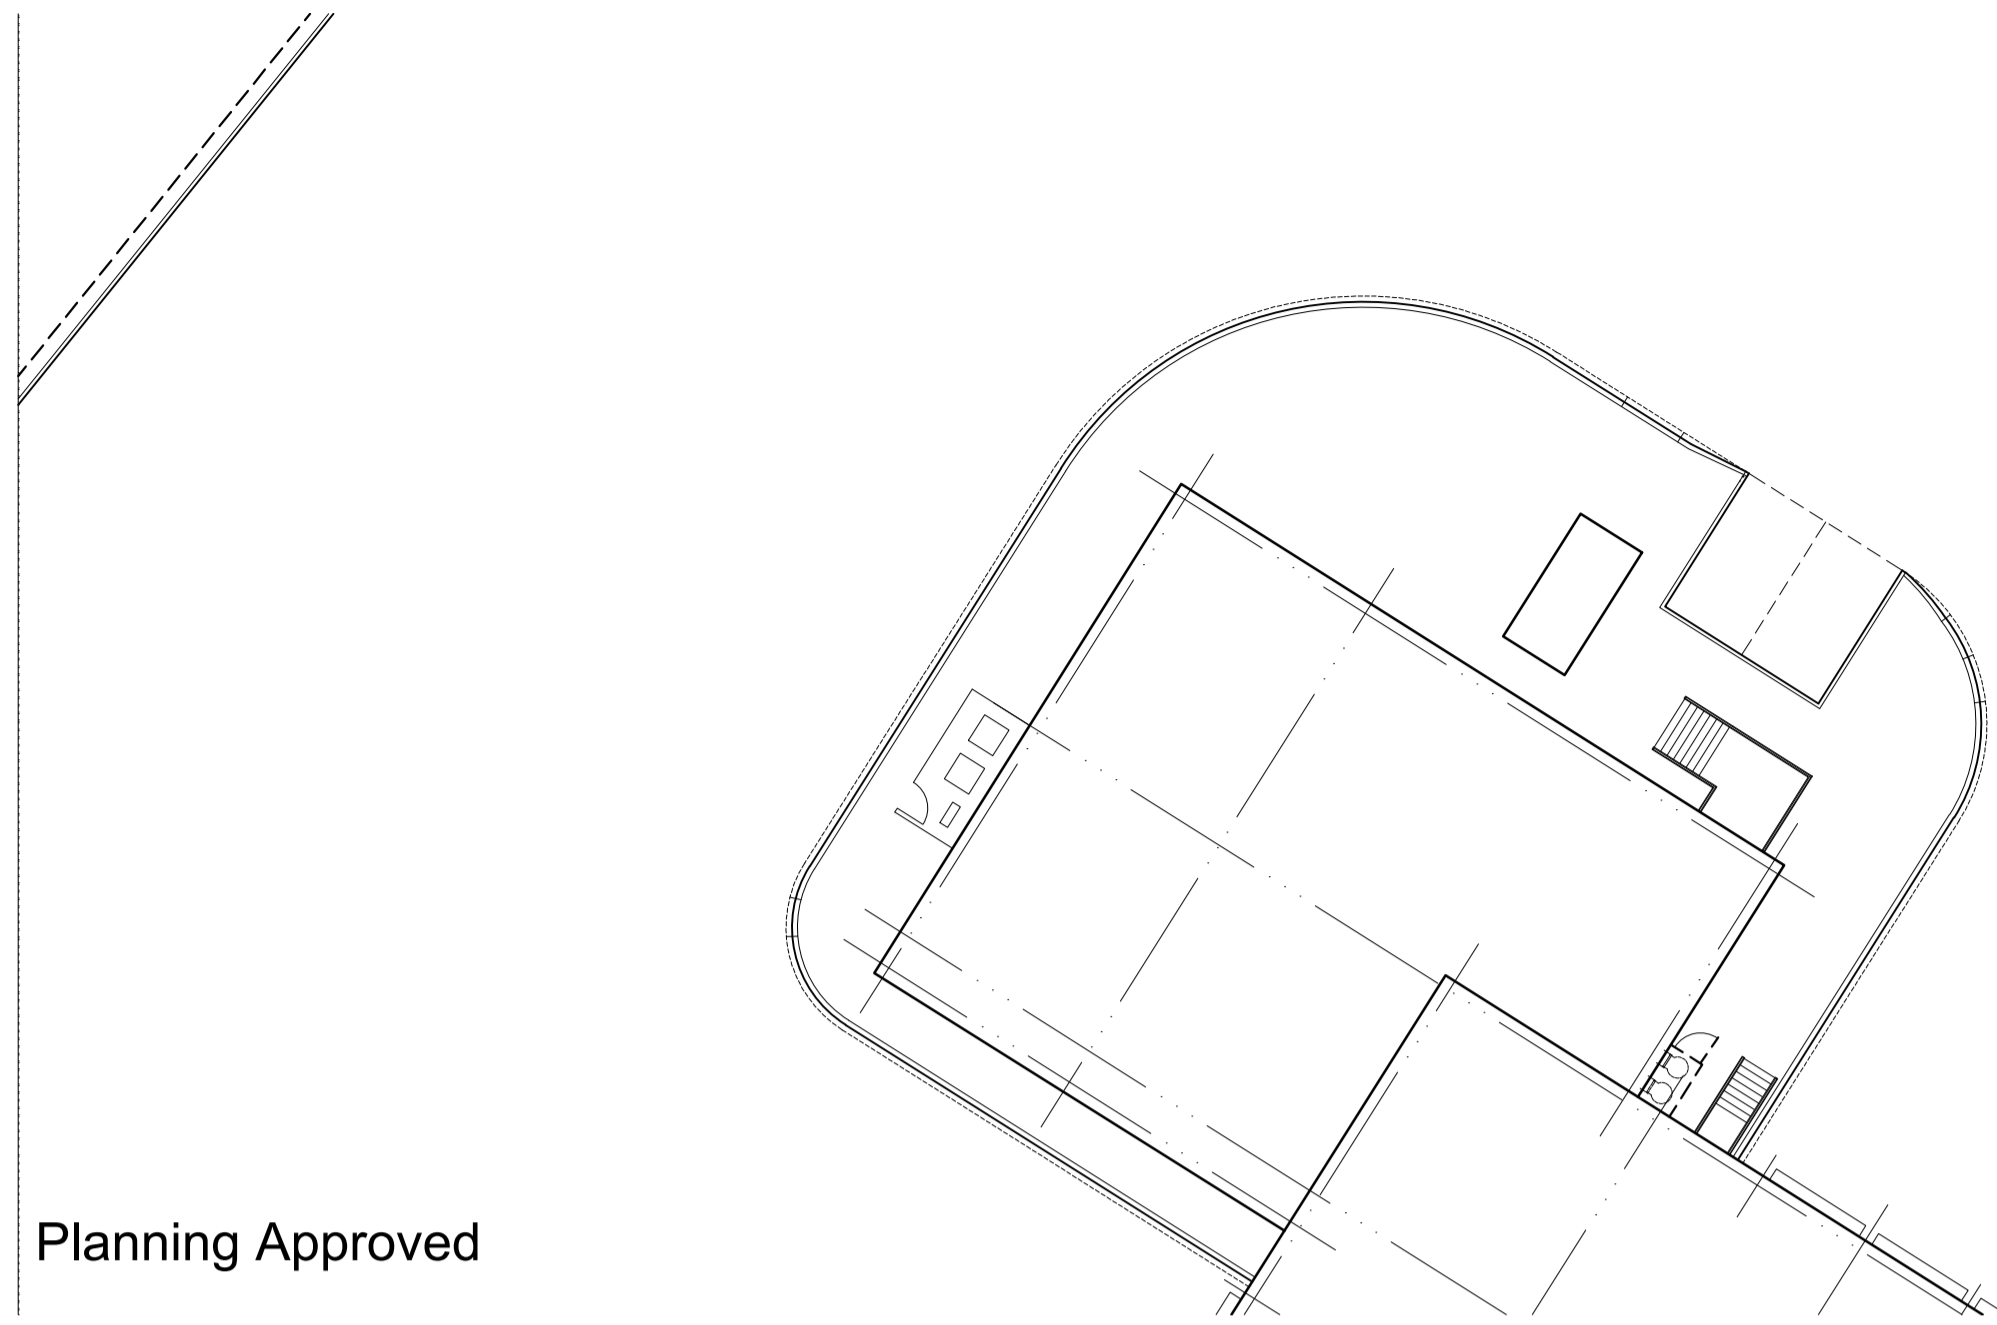


Planning Approved

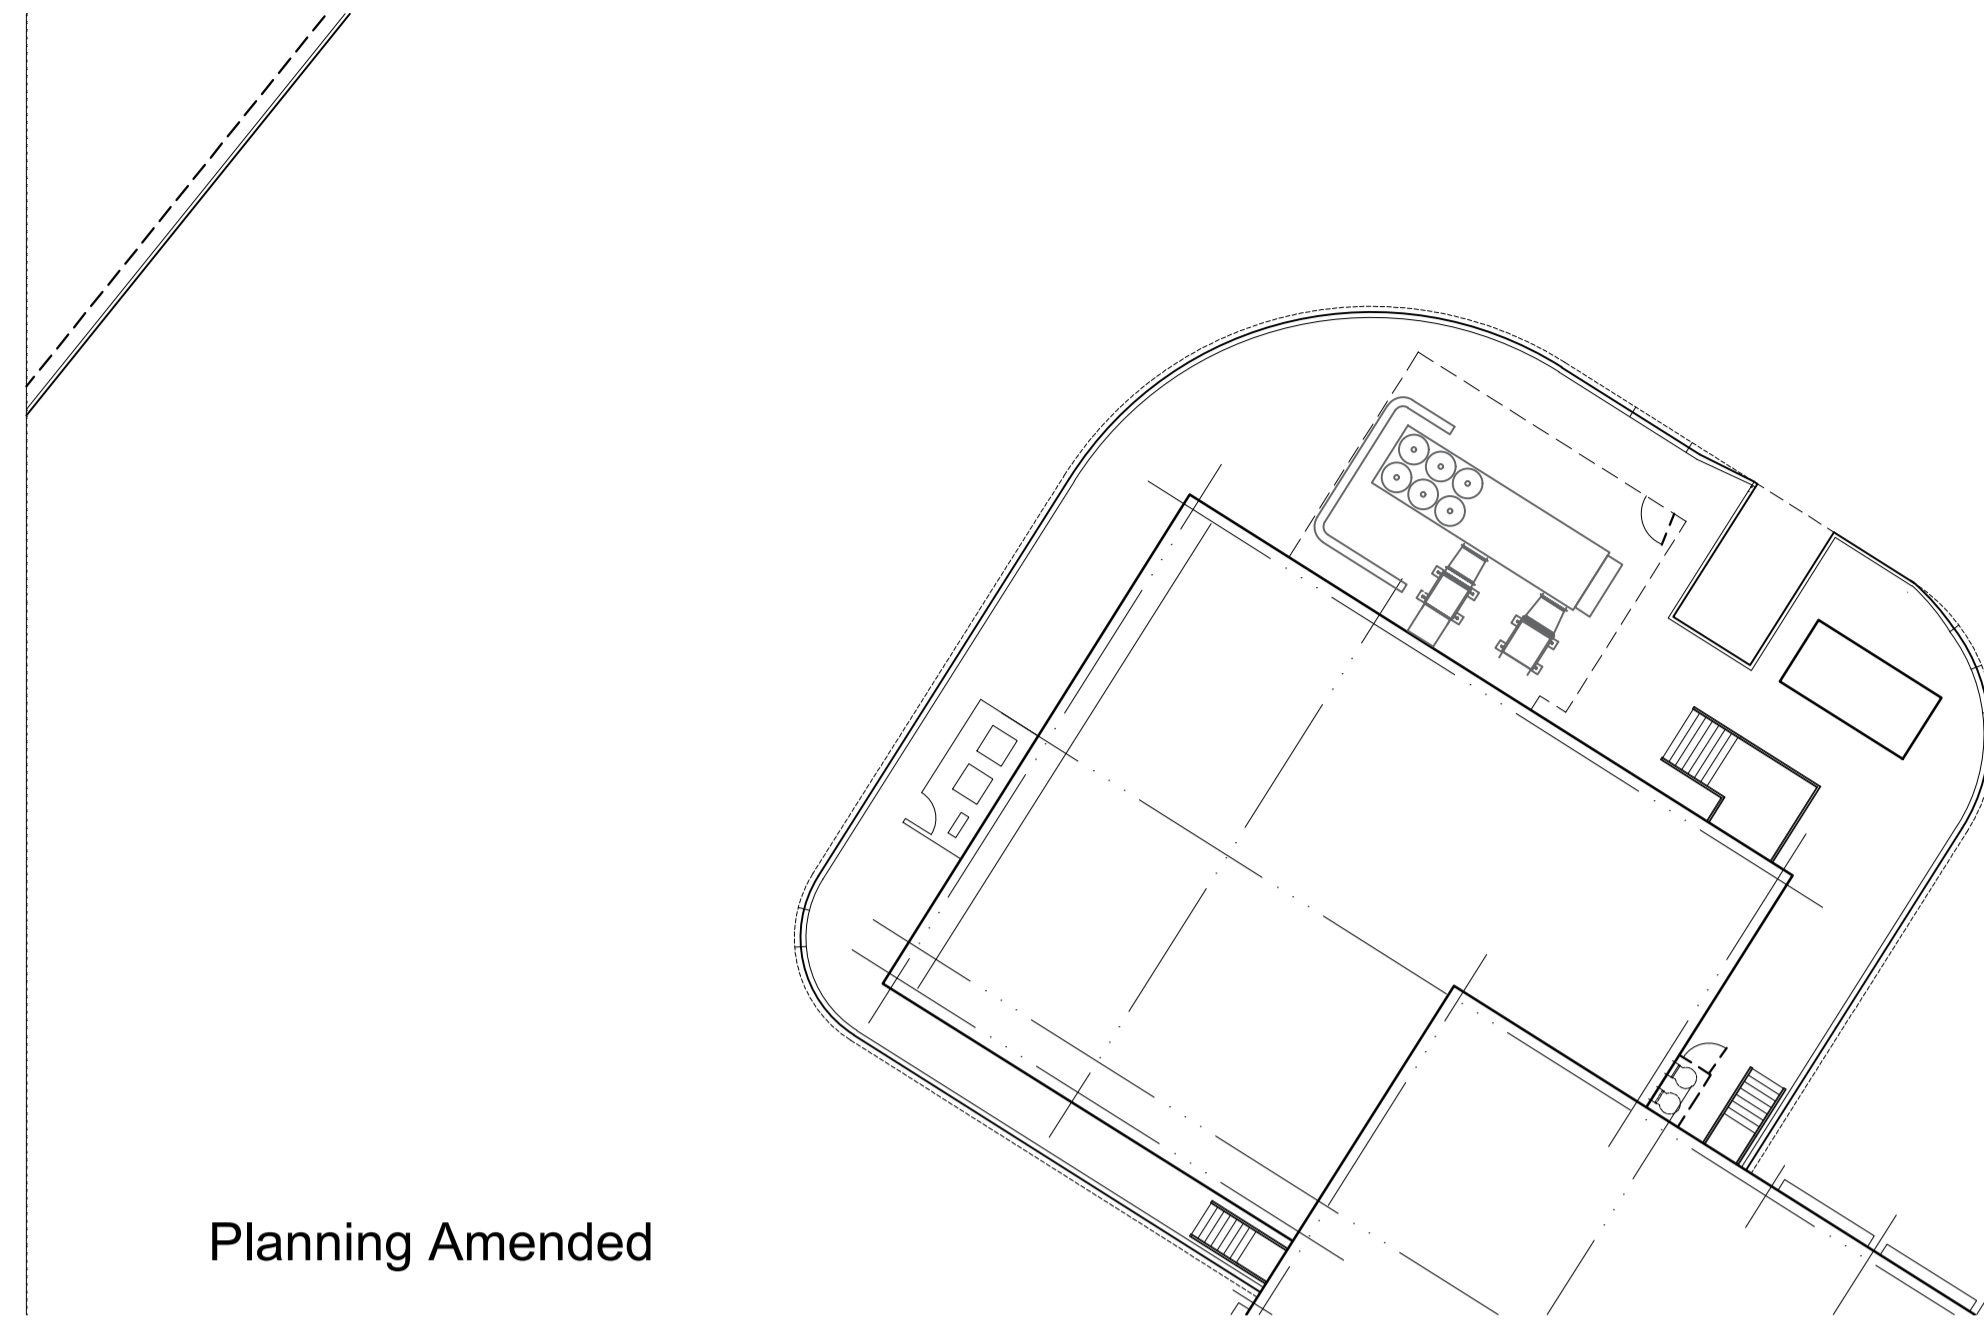

Planning Amended

Proposals:  
 parking bay for maintenance vehicle reduced from 2 spaces to 1 space.  
 smoking shelter relocated.  
 external plant and fenced compound added.

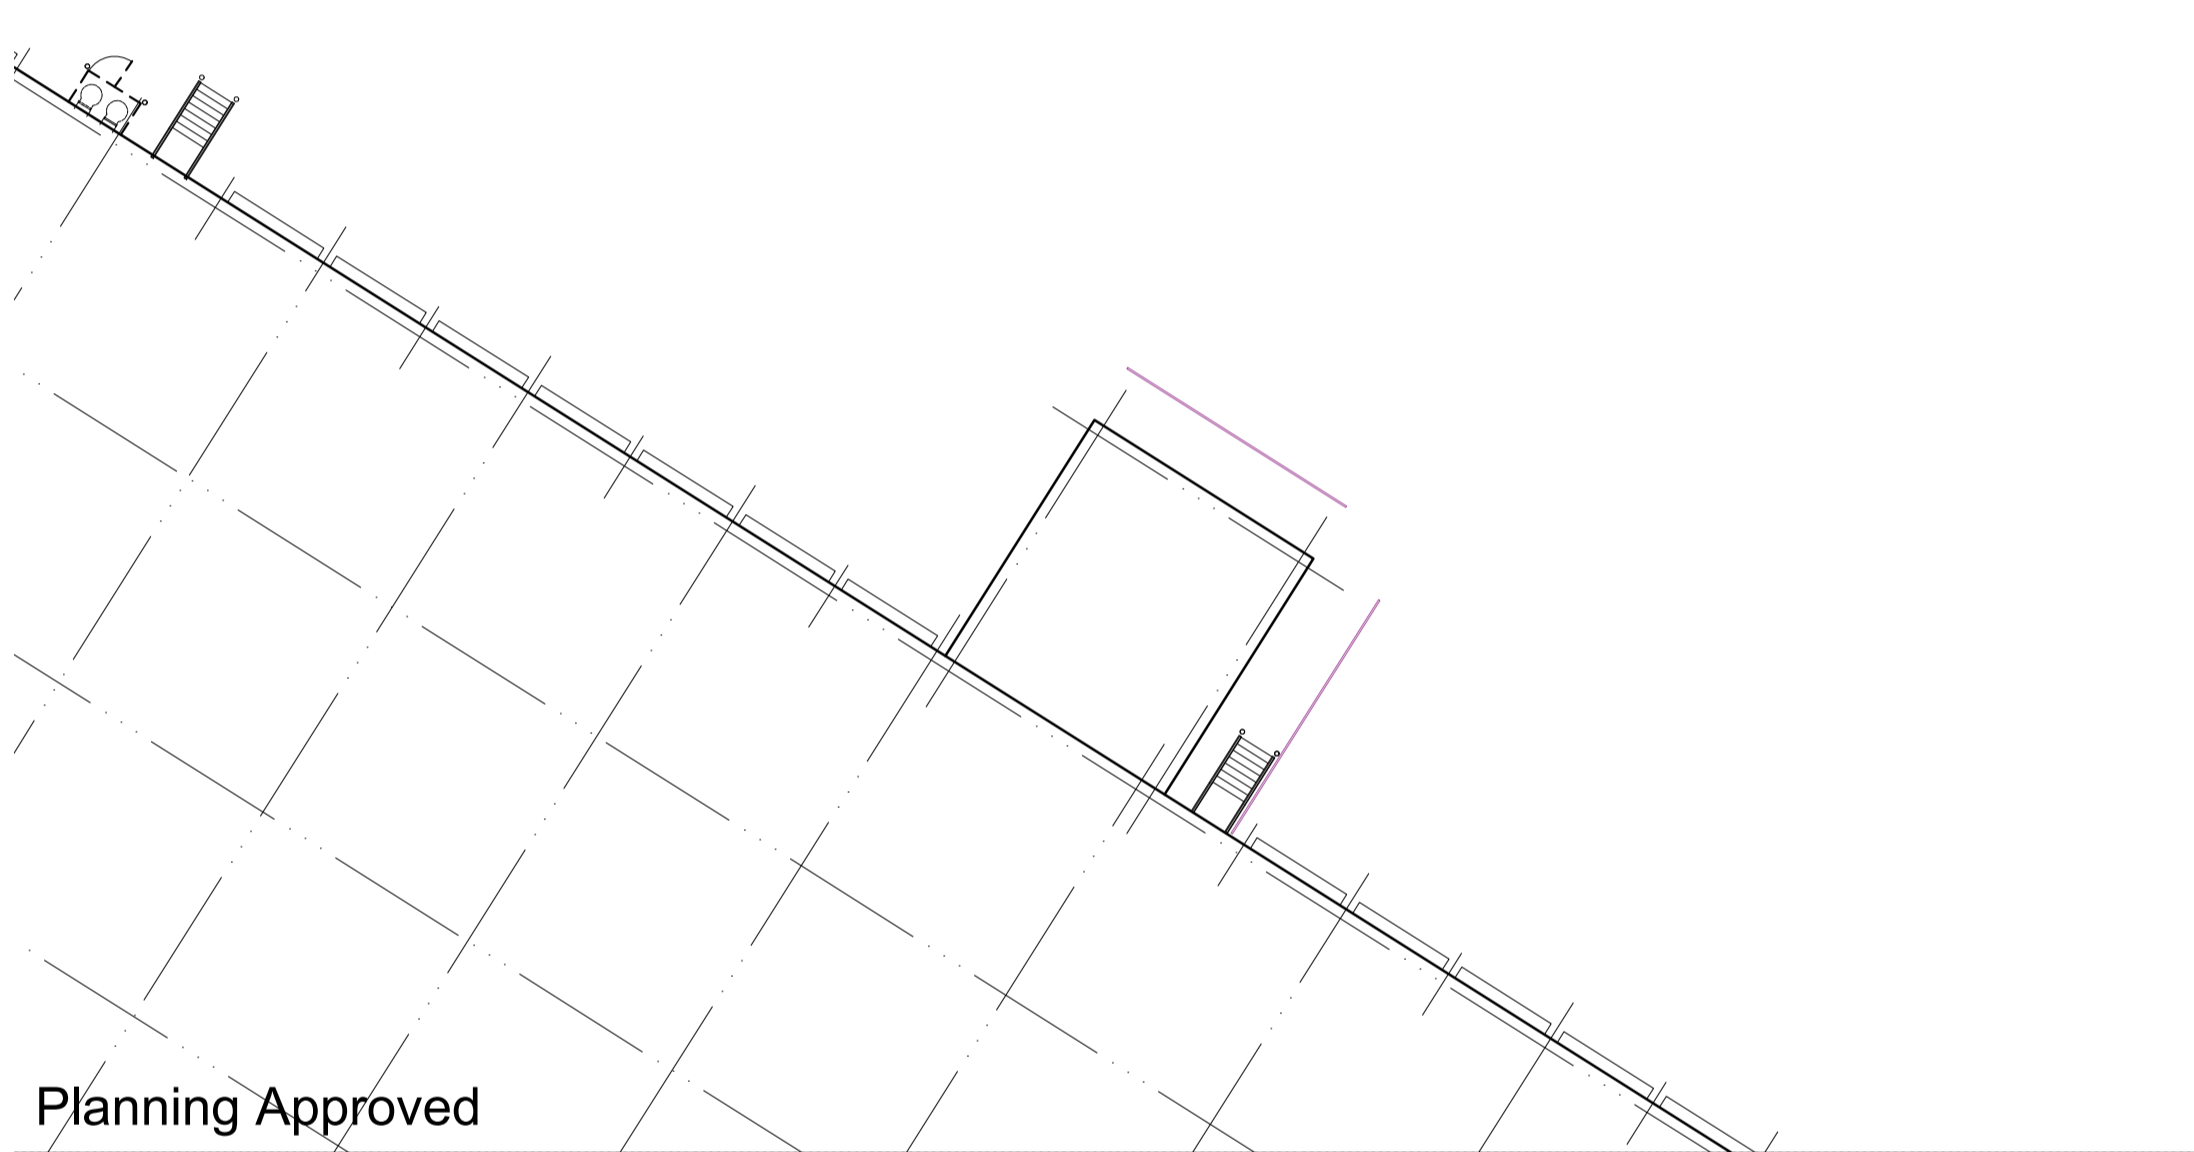

Planning Approved



Planning Amended


Proposals:  
 external plant and fenced compound added.

no.	date	revision	by
A	21.06.21	initial issue	ans



aja architects llp  
 1170 Elliott Court  
 Herald Avenue  
 Coventry Business Park  
 COVENTRY CV5 6UB  
 aja architects llp is a limited liability partnership registered in England No. OC326721  
 client

T: 024 7625 3200  
 F: 024 7625 3210  
 E: aja@aja-architects.com  
 W: www.aja-architects.com

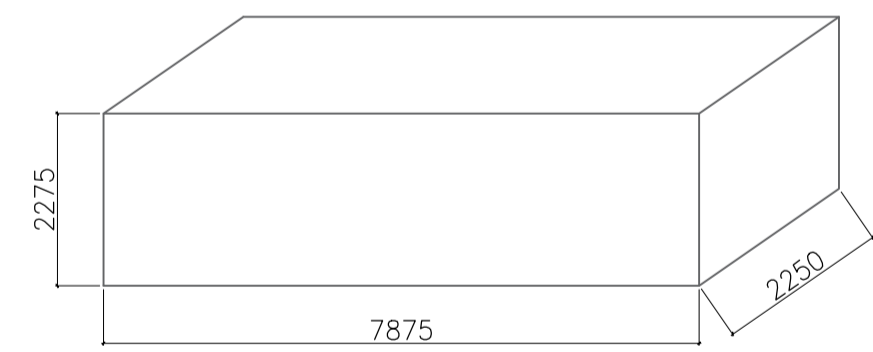

o/a dims of unit - raised on spacers from concrete finish min 200mm - to ensure units is level compared with falls on concrete



Stoford Gorcott Ltd.

project  
 Unit A, Gorcott  
 Redditch Gateway

drawing  
 Proposed Main Gatehouse  
 Alterations

scale 1:250 @ A1 drawn ans

checked alps date June 2021

no

6290-119 A



images of external AHU's