


NEIGHBOUR FENCE / 14 BHAM RD

3.0M HIGH FROM FFL TO TOP OF FLAT ROOF

NEIGHBOUR FENCE / 10 BHAM RD

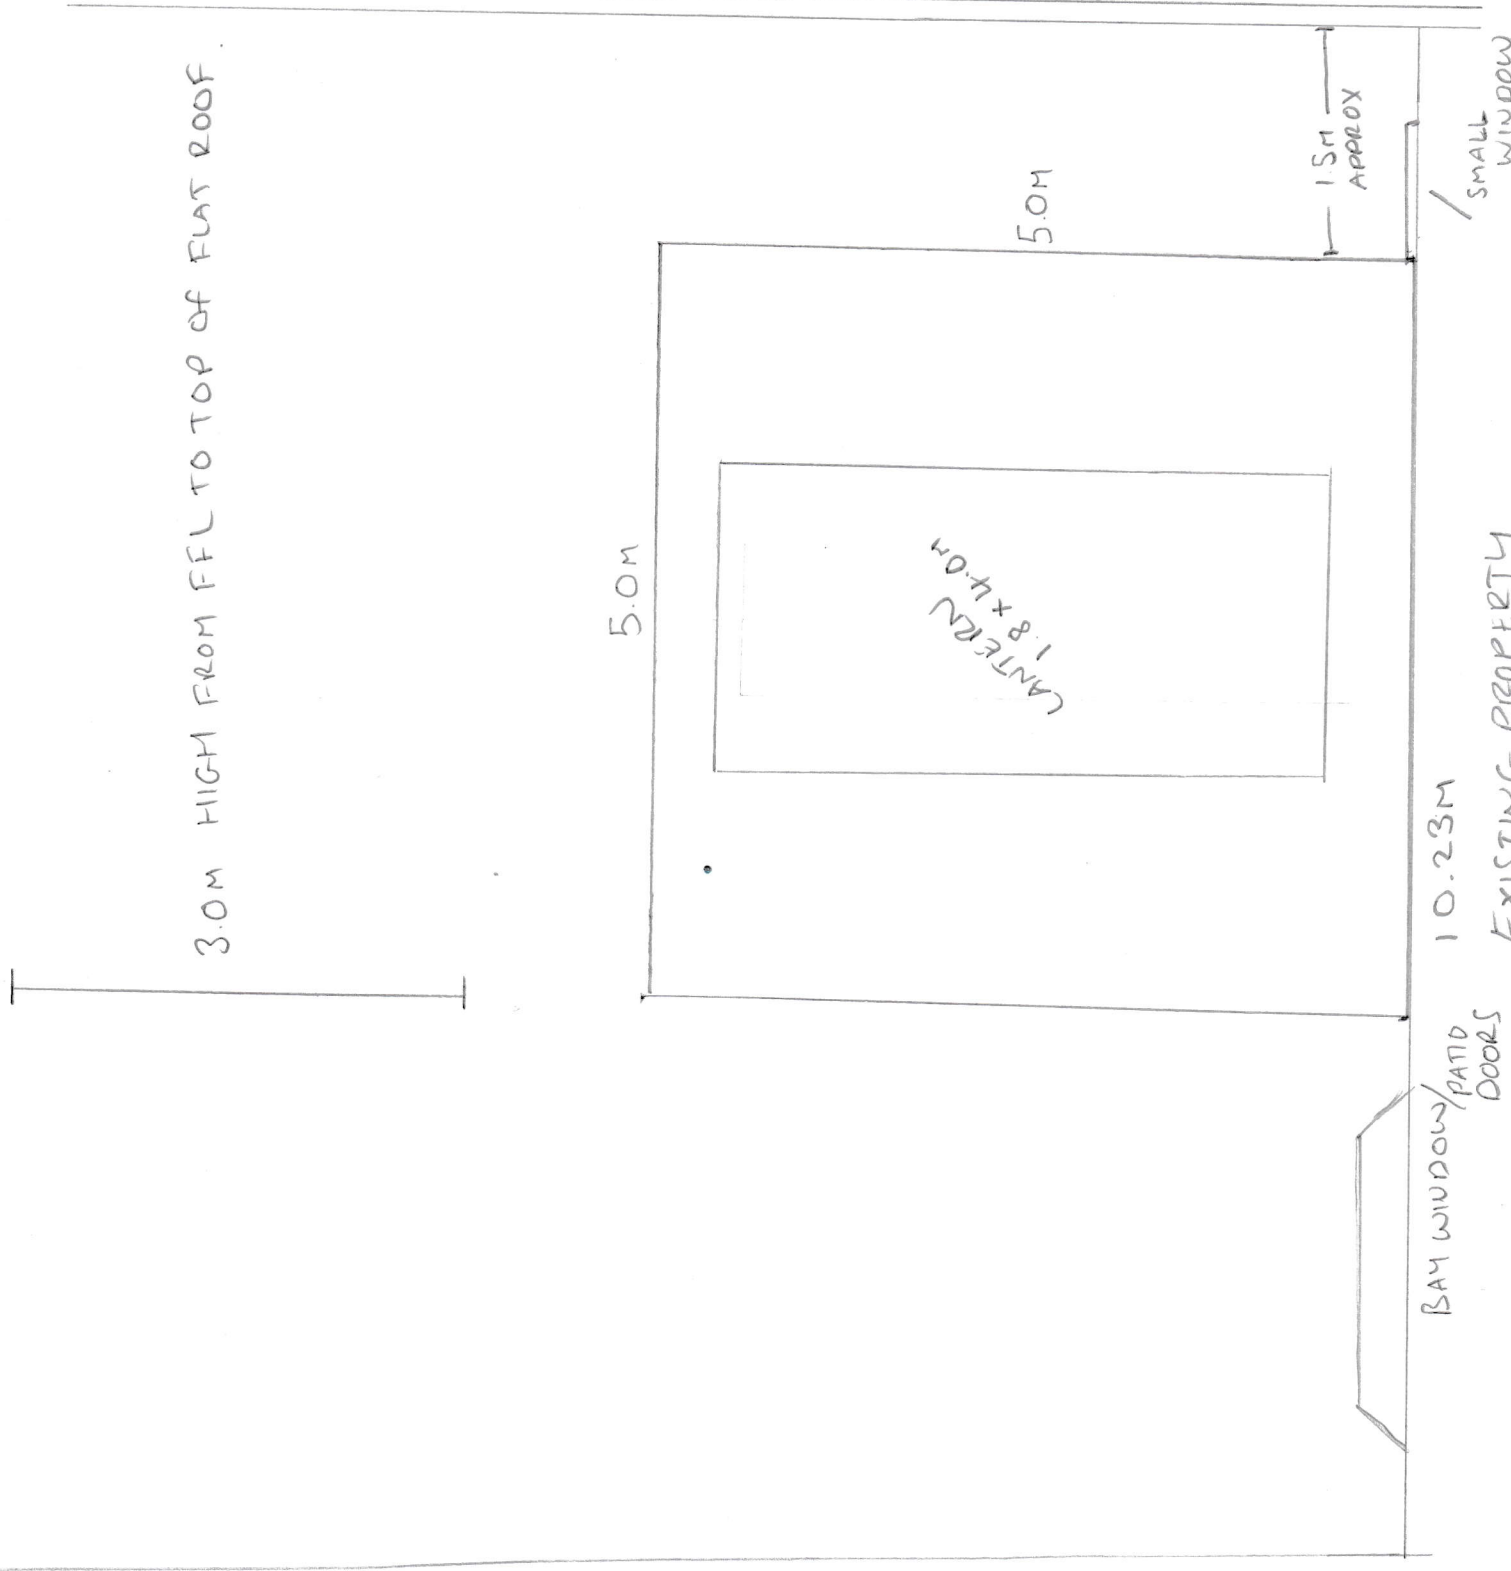

150