
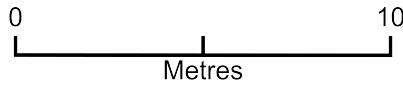


Garage Extension and Conversion

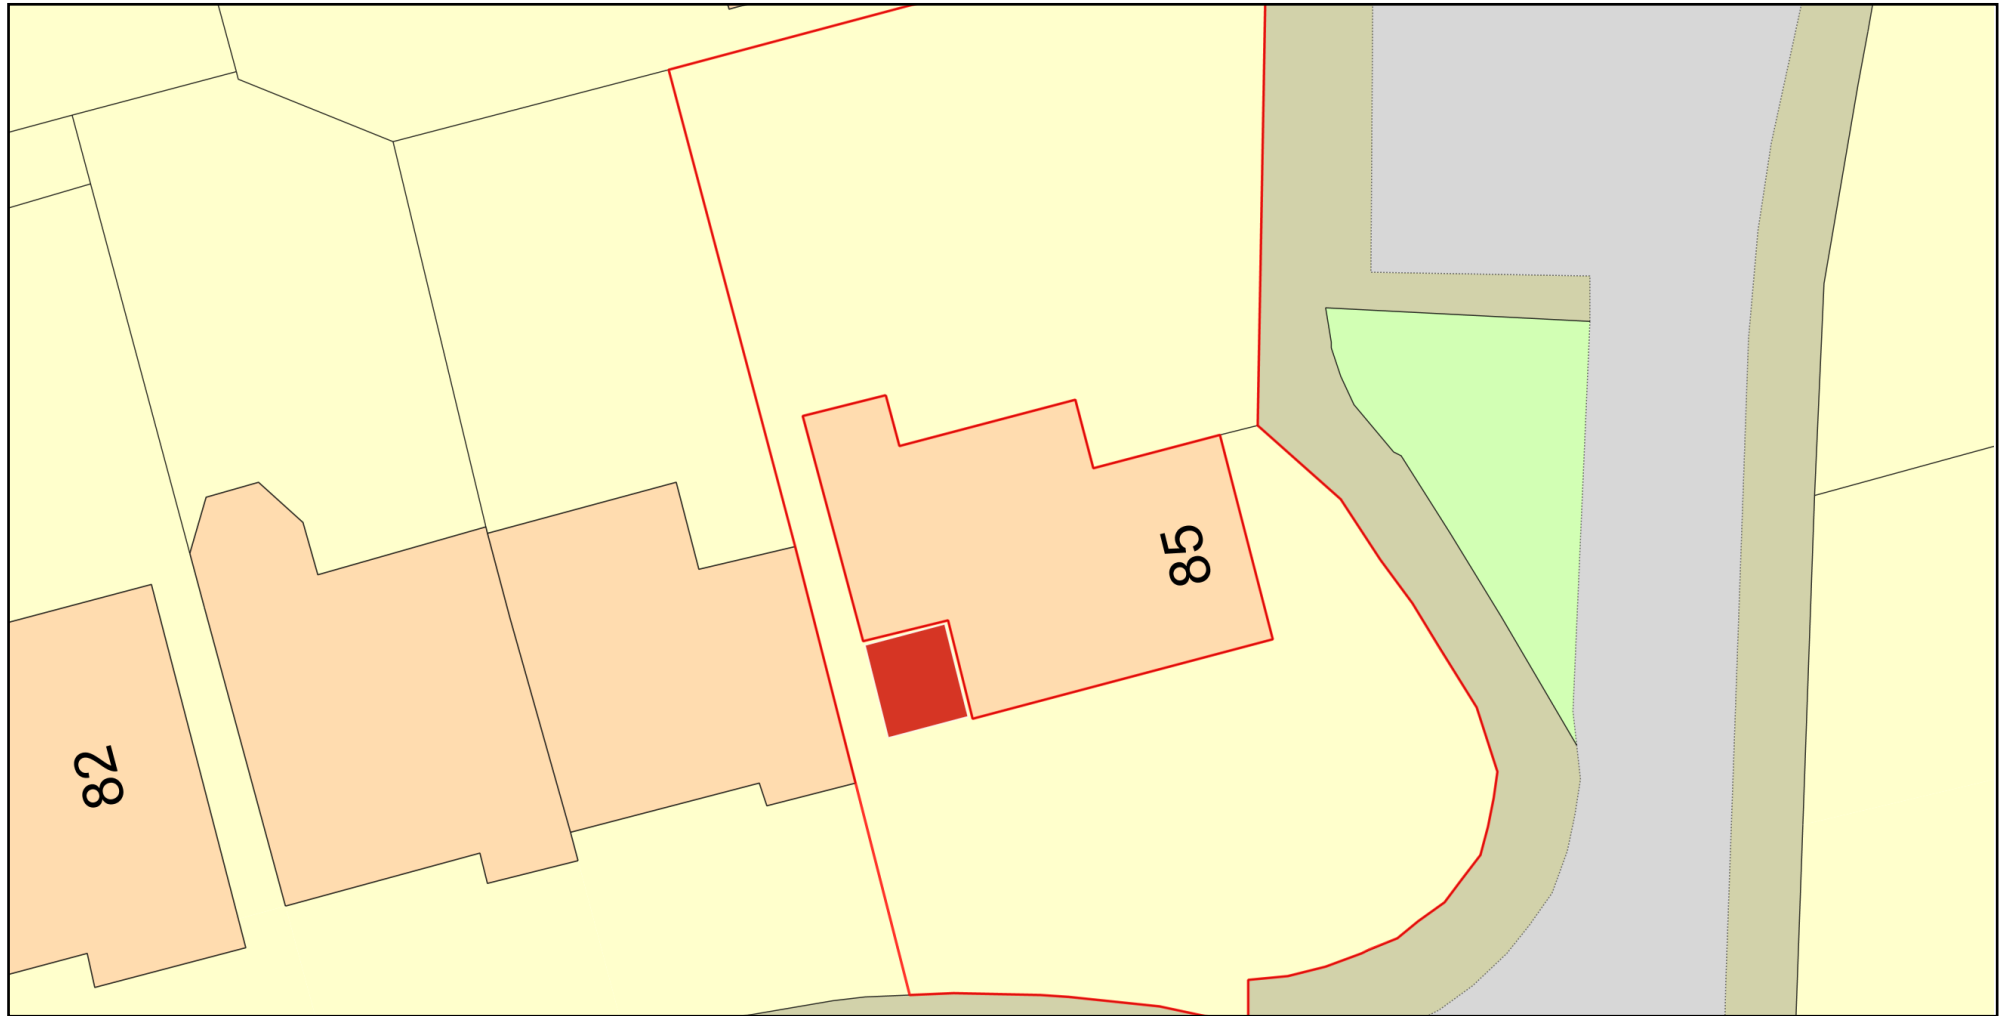

Plan Produced for: Wayne Connolly

Date Produced: 21 Jul 2021

Plan Reference Number: TQRQM21202203555270

Scale: 1:200 @ A4