



1 01 - Ground Floor (E)
1 : 50

2 02 - First Floor (E)
1 : 50

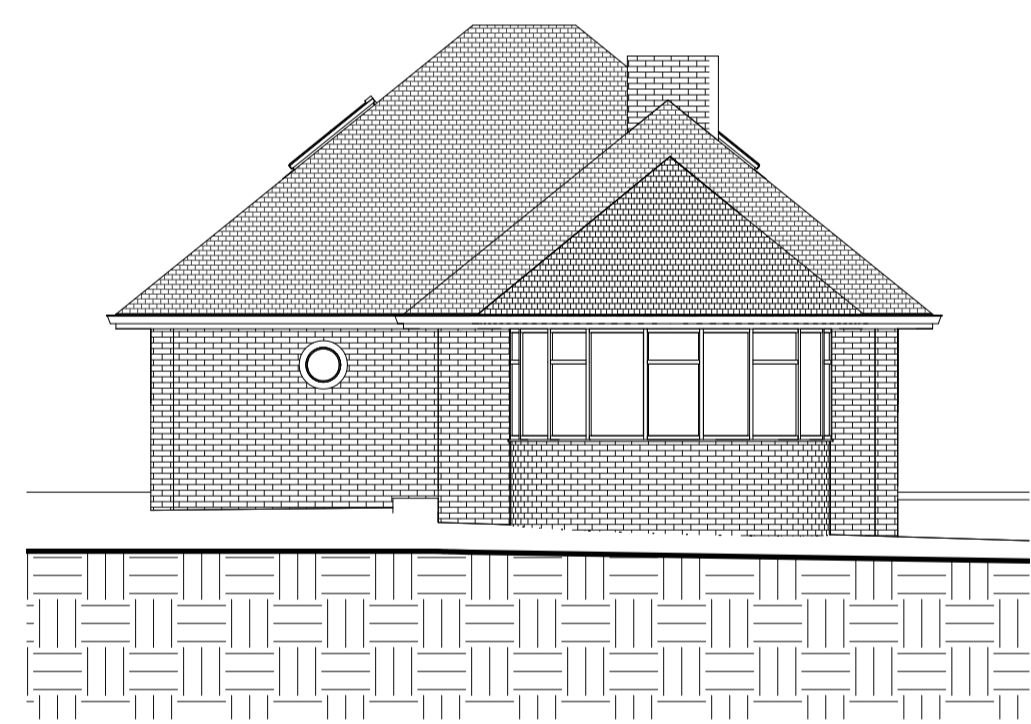


3 Flank 1 (E)
1 : 100

4 Front (E)
1 : 100

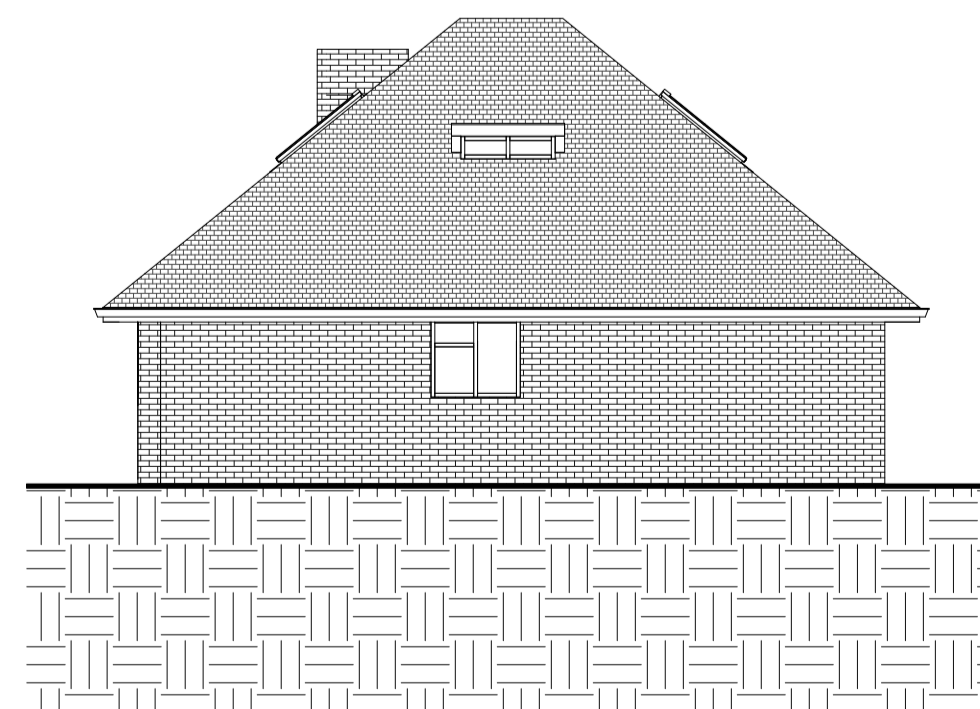

5 Flank 2 (E)
1 : 100

6 Rear (E)
1 : 100

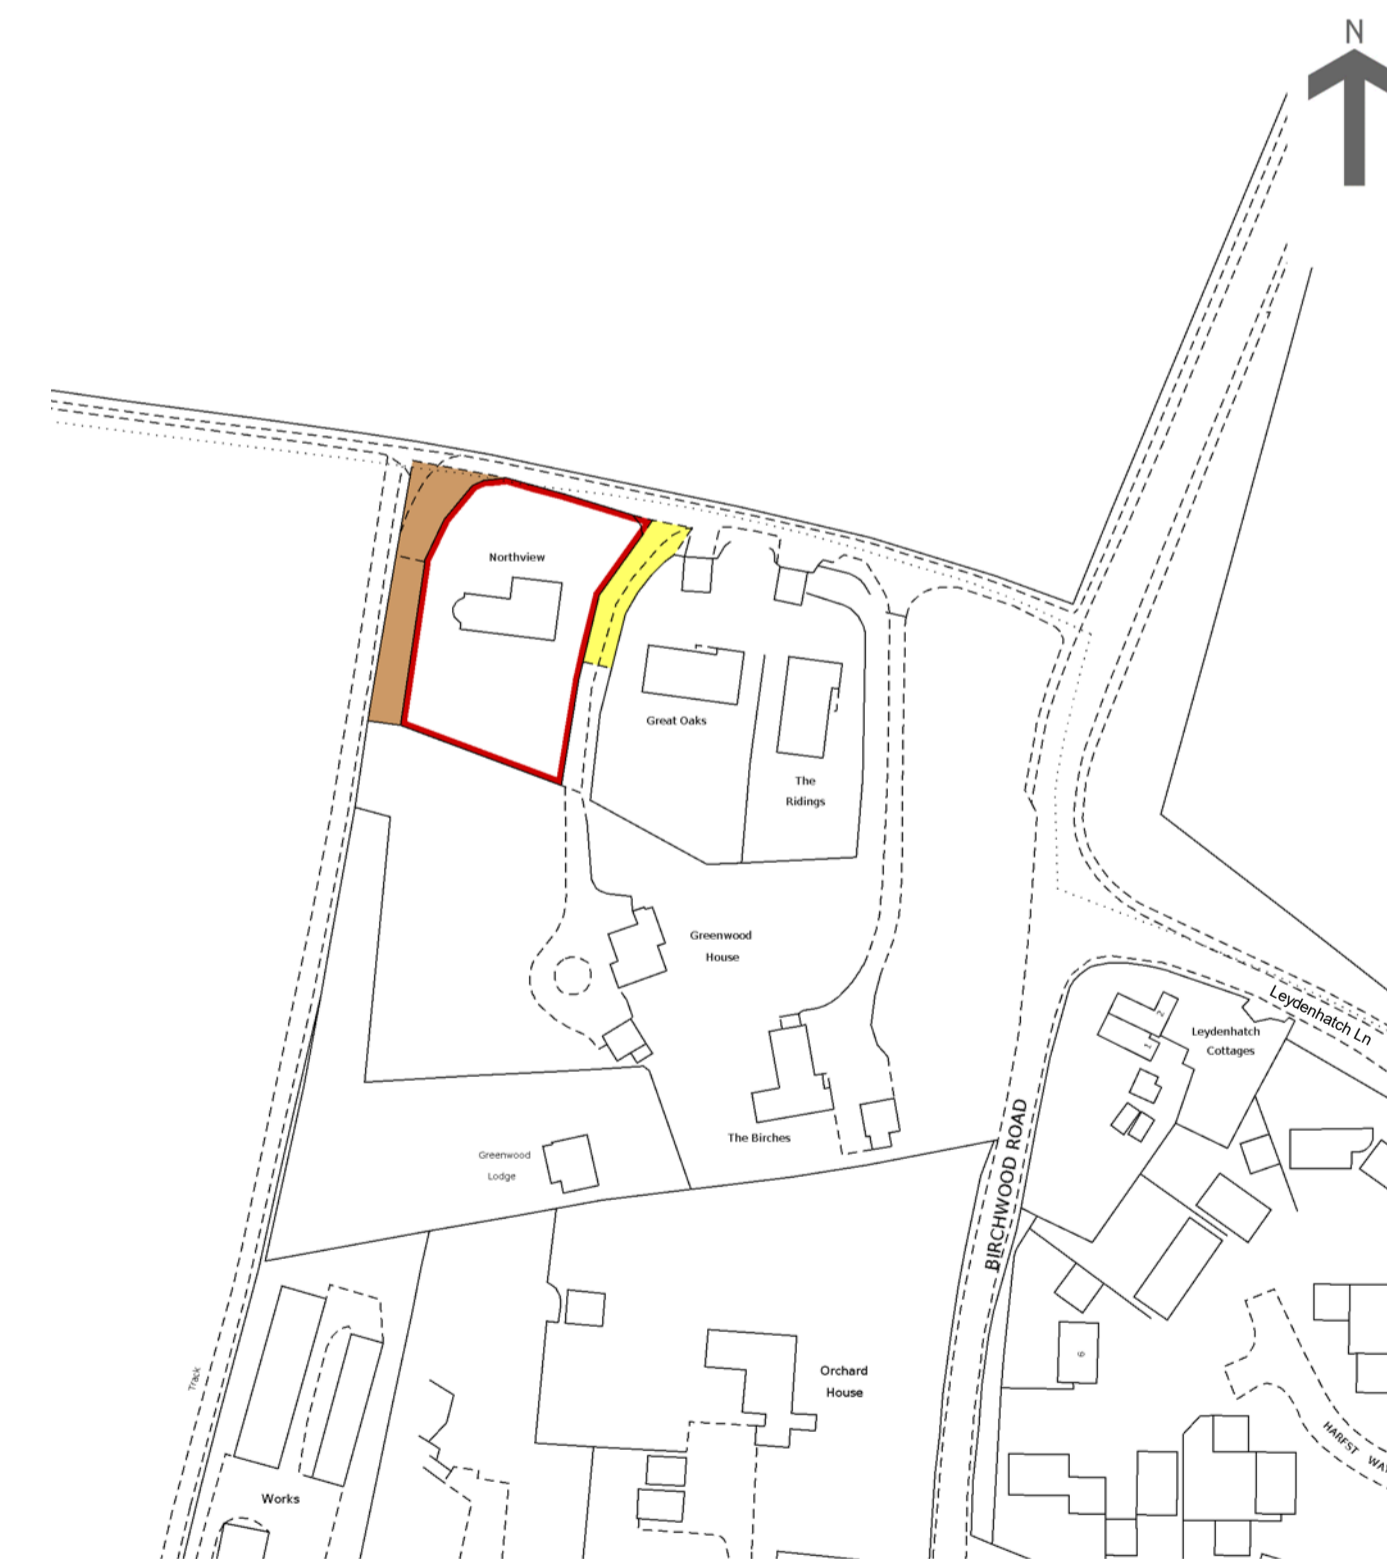

7 Site
1 : 1250

NOTE - Do not scale from this drawing. Any discrepancies should be brought to the attention of the designers immediately. The information herein may only be suitable for discussion purposes and for obtaining Planning and Building regulations approval and should not be relied upon for any other works. This drawing is copyright and may not be copied or altered in any way except by way of written approval from the designers.

No.	Description	Date

Northview, Birchwood Rd, Swanley, BR8 7QA

Hipe to Gable & loft conversion

Existing Plans and Elevations

Project number 0179

Date July 2021

Drawn by S Geoghegan

Checked by SG

A101

Scale @ A1 As indicated

