



MRP-Proposed main roof level plan
1:100

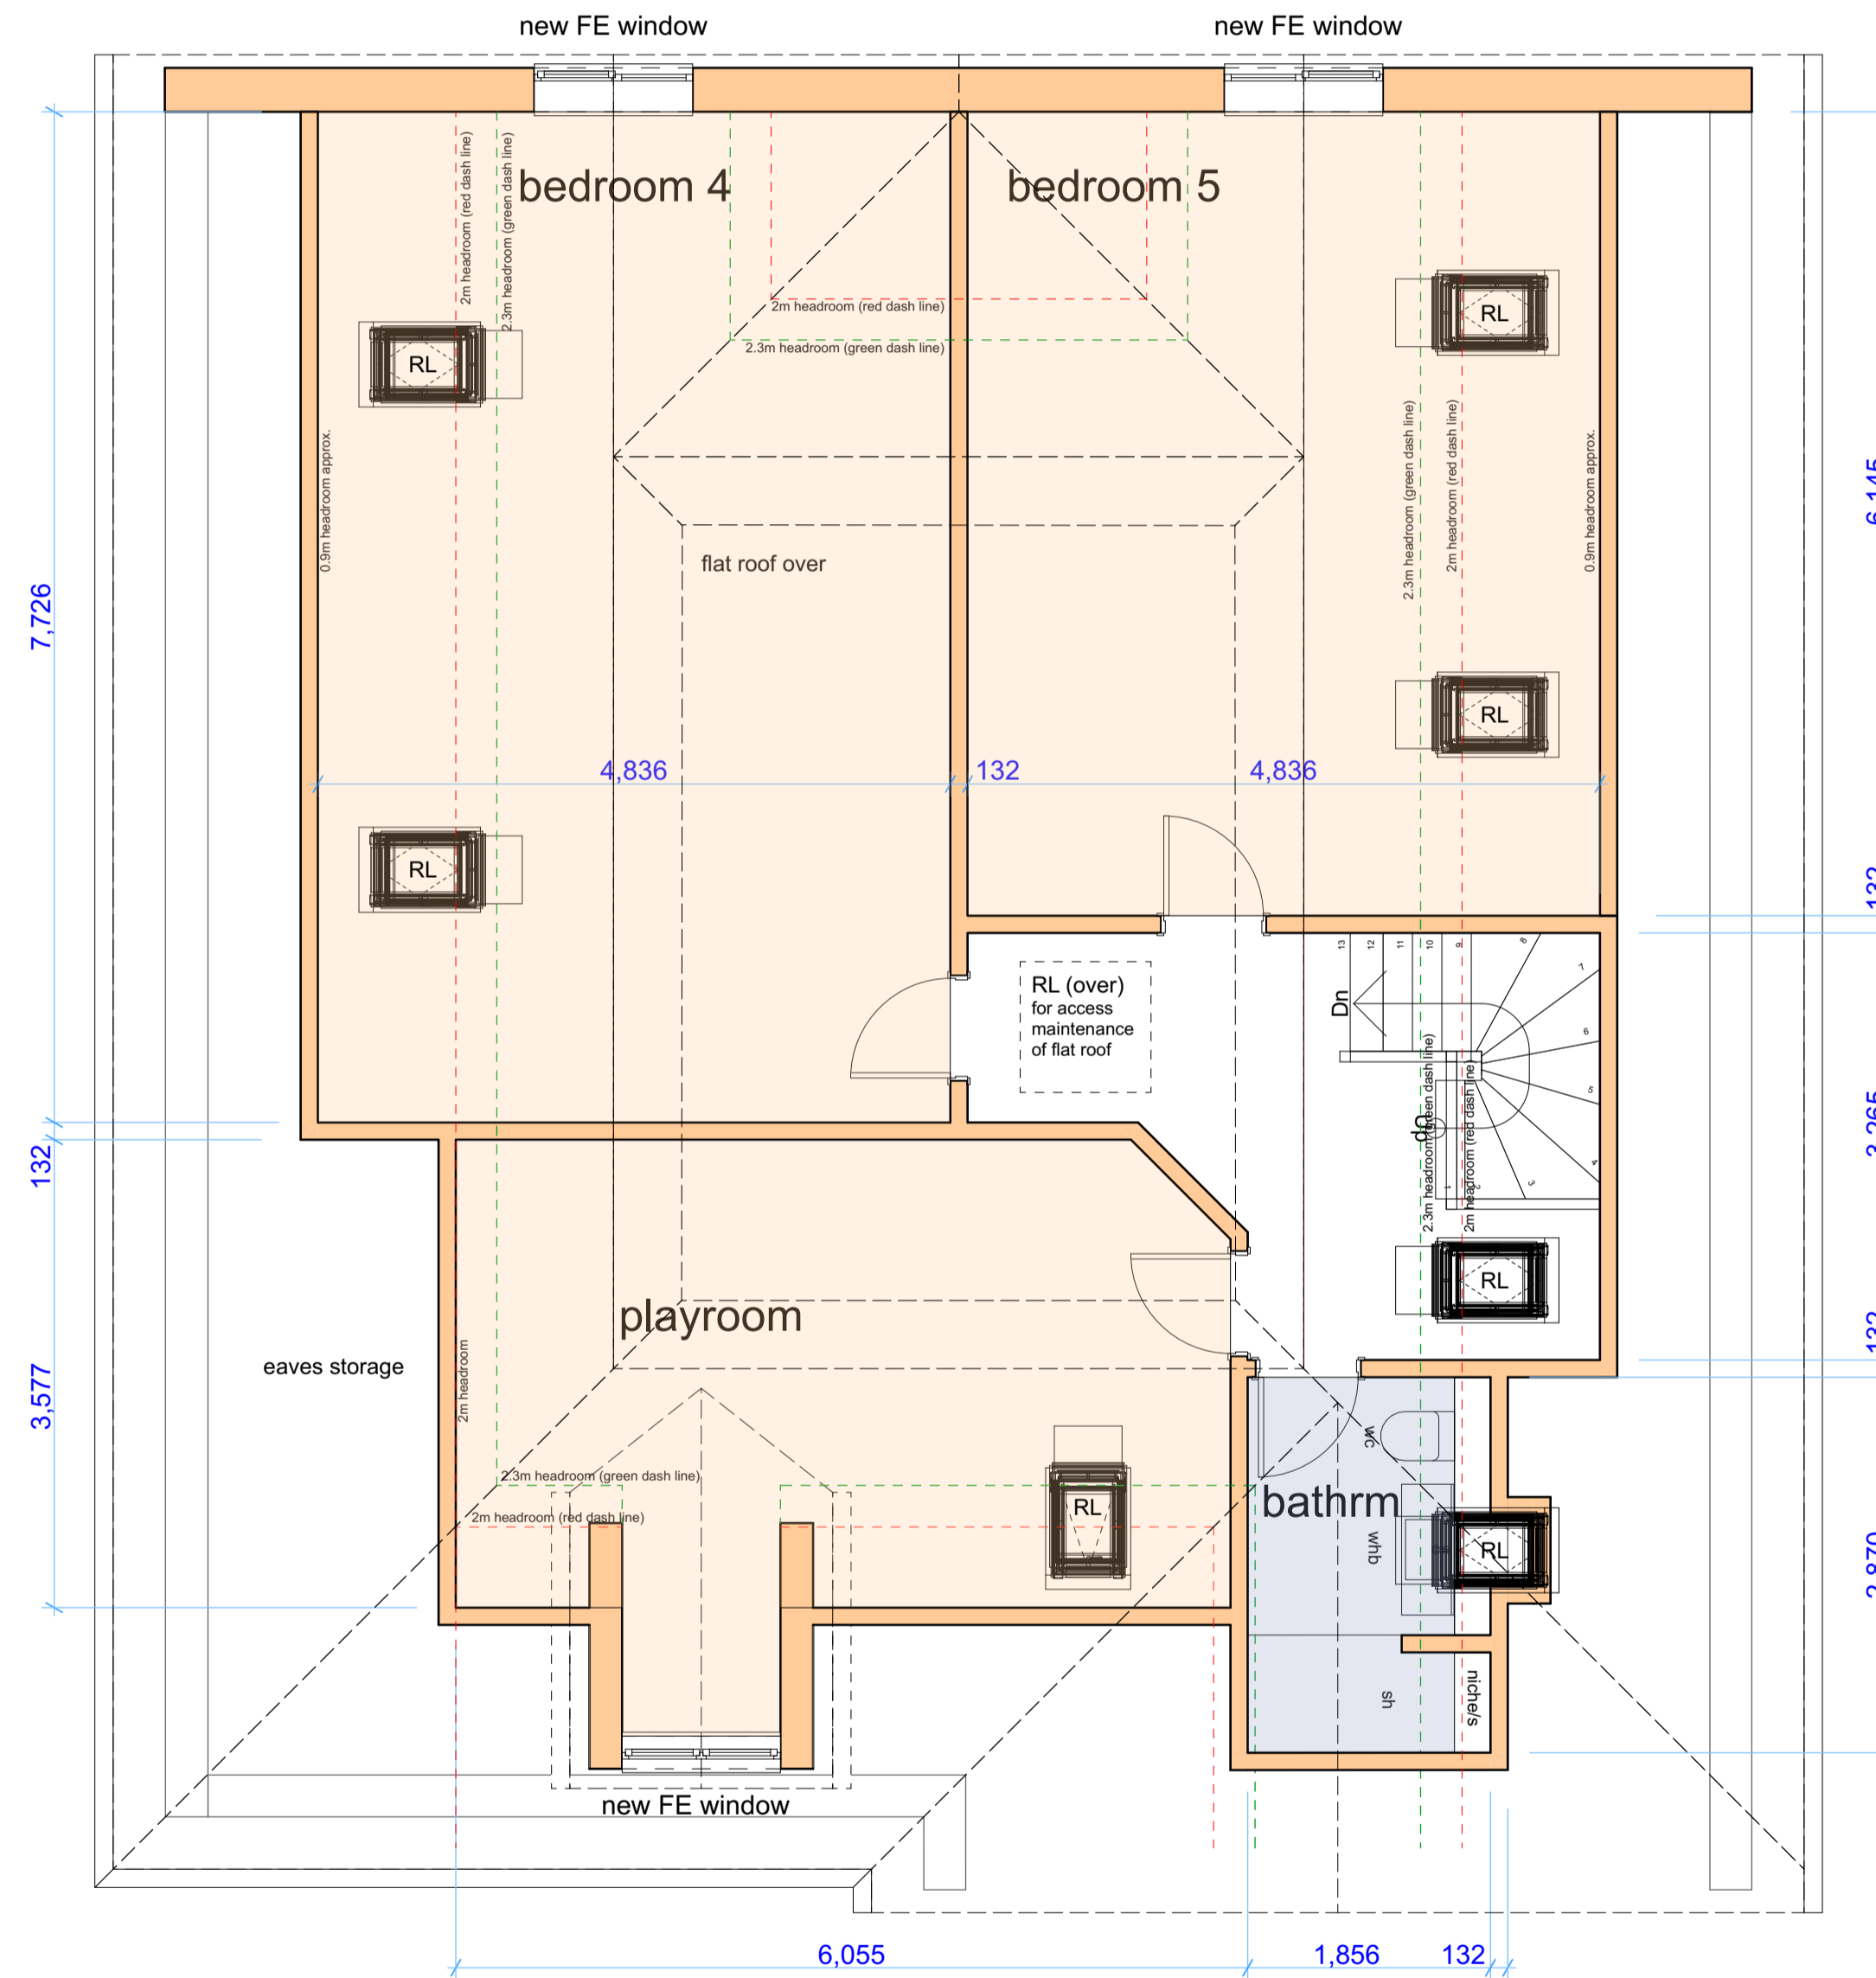

SFL-Proposed second floor level and main roof over plan
1:50

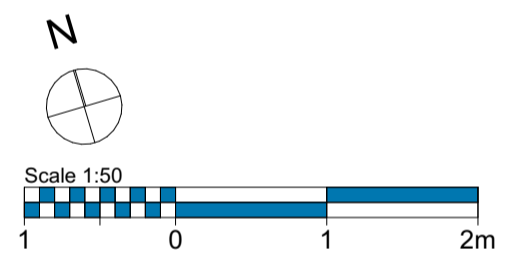

Mr. and Mrs. Major-Bunce

Proposed Extensions
76A Durley Avenue, Waterlooville, PO8 8UZ.

Proposed Second Floor Plan

23 July 2021
1:00, 1:50
A1

| RevID | CHD | Issue Name | Date |
|-------|-----|------------|------|
| | | | |
| | | | |
| | | | |
| | | | |
| | | | |
| | | | |
| | | | |
| | | | |
| | | | |
| | | | |

preliminary planning building regulations production
 tender construction as built other

The Steven Barlow Partnership
The Studio, 81 Manor Road,
Portsmouth, Hampshire, PO1 5LB,
United Kingdom.
+44 (0) 800 756 9776
info@tsbp-architecture.co.uk
tsbp-architecture.co.uk

This drawing is protected by copyright of THE STEVEN BARLOW PARTNERSHIP under The Copyright, Designs and Patents Act 1988 and the reproduction or use in any form without prior written consent from THE STEVEN BARLOW PARTNERSHIP will be an infringement of copyright.
Only the original drawing should be relied on. Plans are liable to distortion in transmission to the web. Do not scale off this drawing in any event except for planning application purposes. Figure dimensions must be used if in doubt contact THE STEVEN BARLOW PARTNERSHIP.

Contractor to check and verify all levels, datum and dimensions on site and shall report any discrepancies or omissions to THE STEVEN BARLOW PARTNERSHIP prior to commencement of work and during construction phase. This drawing is to be used and understood in conjunction with structural, mechanical, electrical and/or other consultants' documentation as may be applicable to the project prior to the commencement of work and its duration.
This drawing including notes has been prepared and produced for the client named for the project detailed and solely for the purposes indicated and is not intended for use by any other person or for any other purpose.
© Copyright 2021 - The Steven Barlow Partnership (TSBP Architecture)
Chartered Institute of Architectural Technologists Chartered Practice
Principal - Steven V. Barlow MCIAT