


LONG SECTION A-A

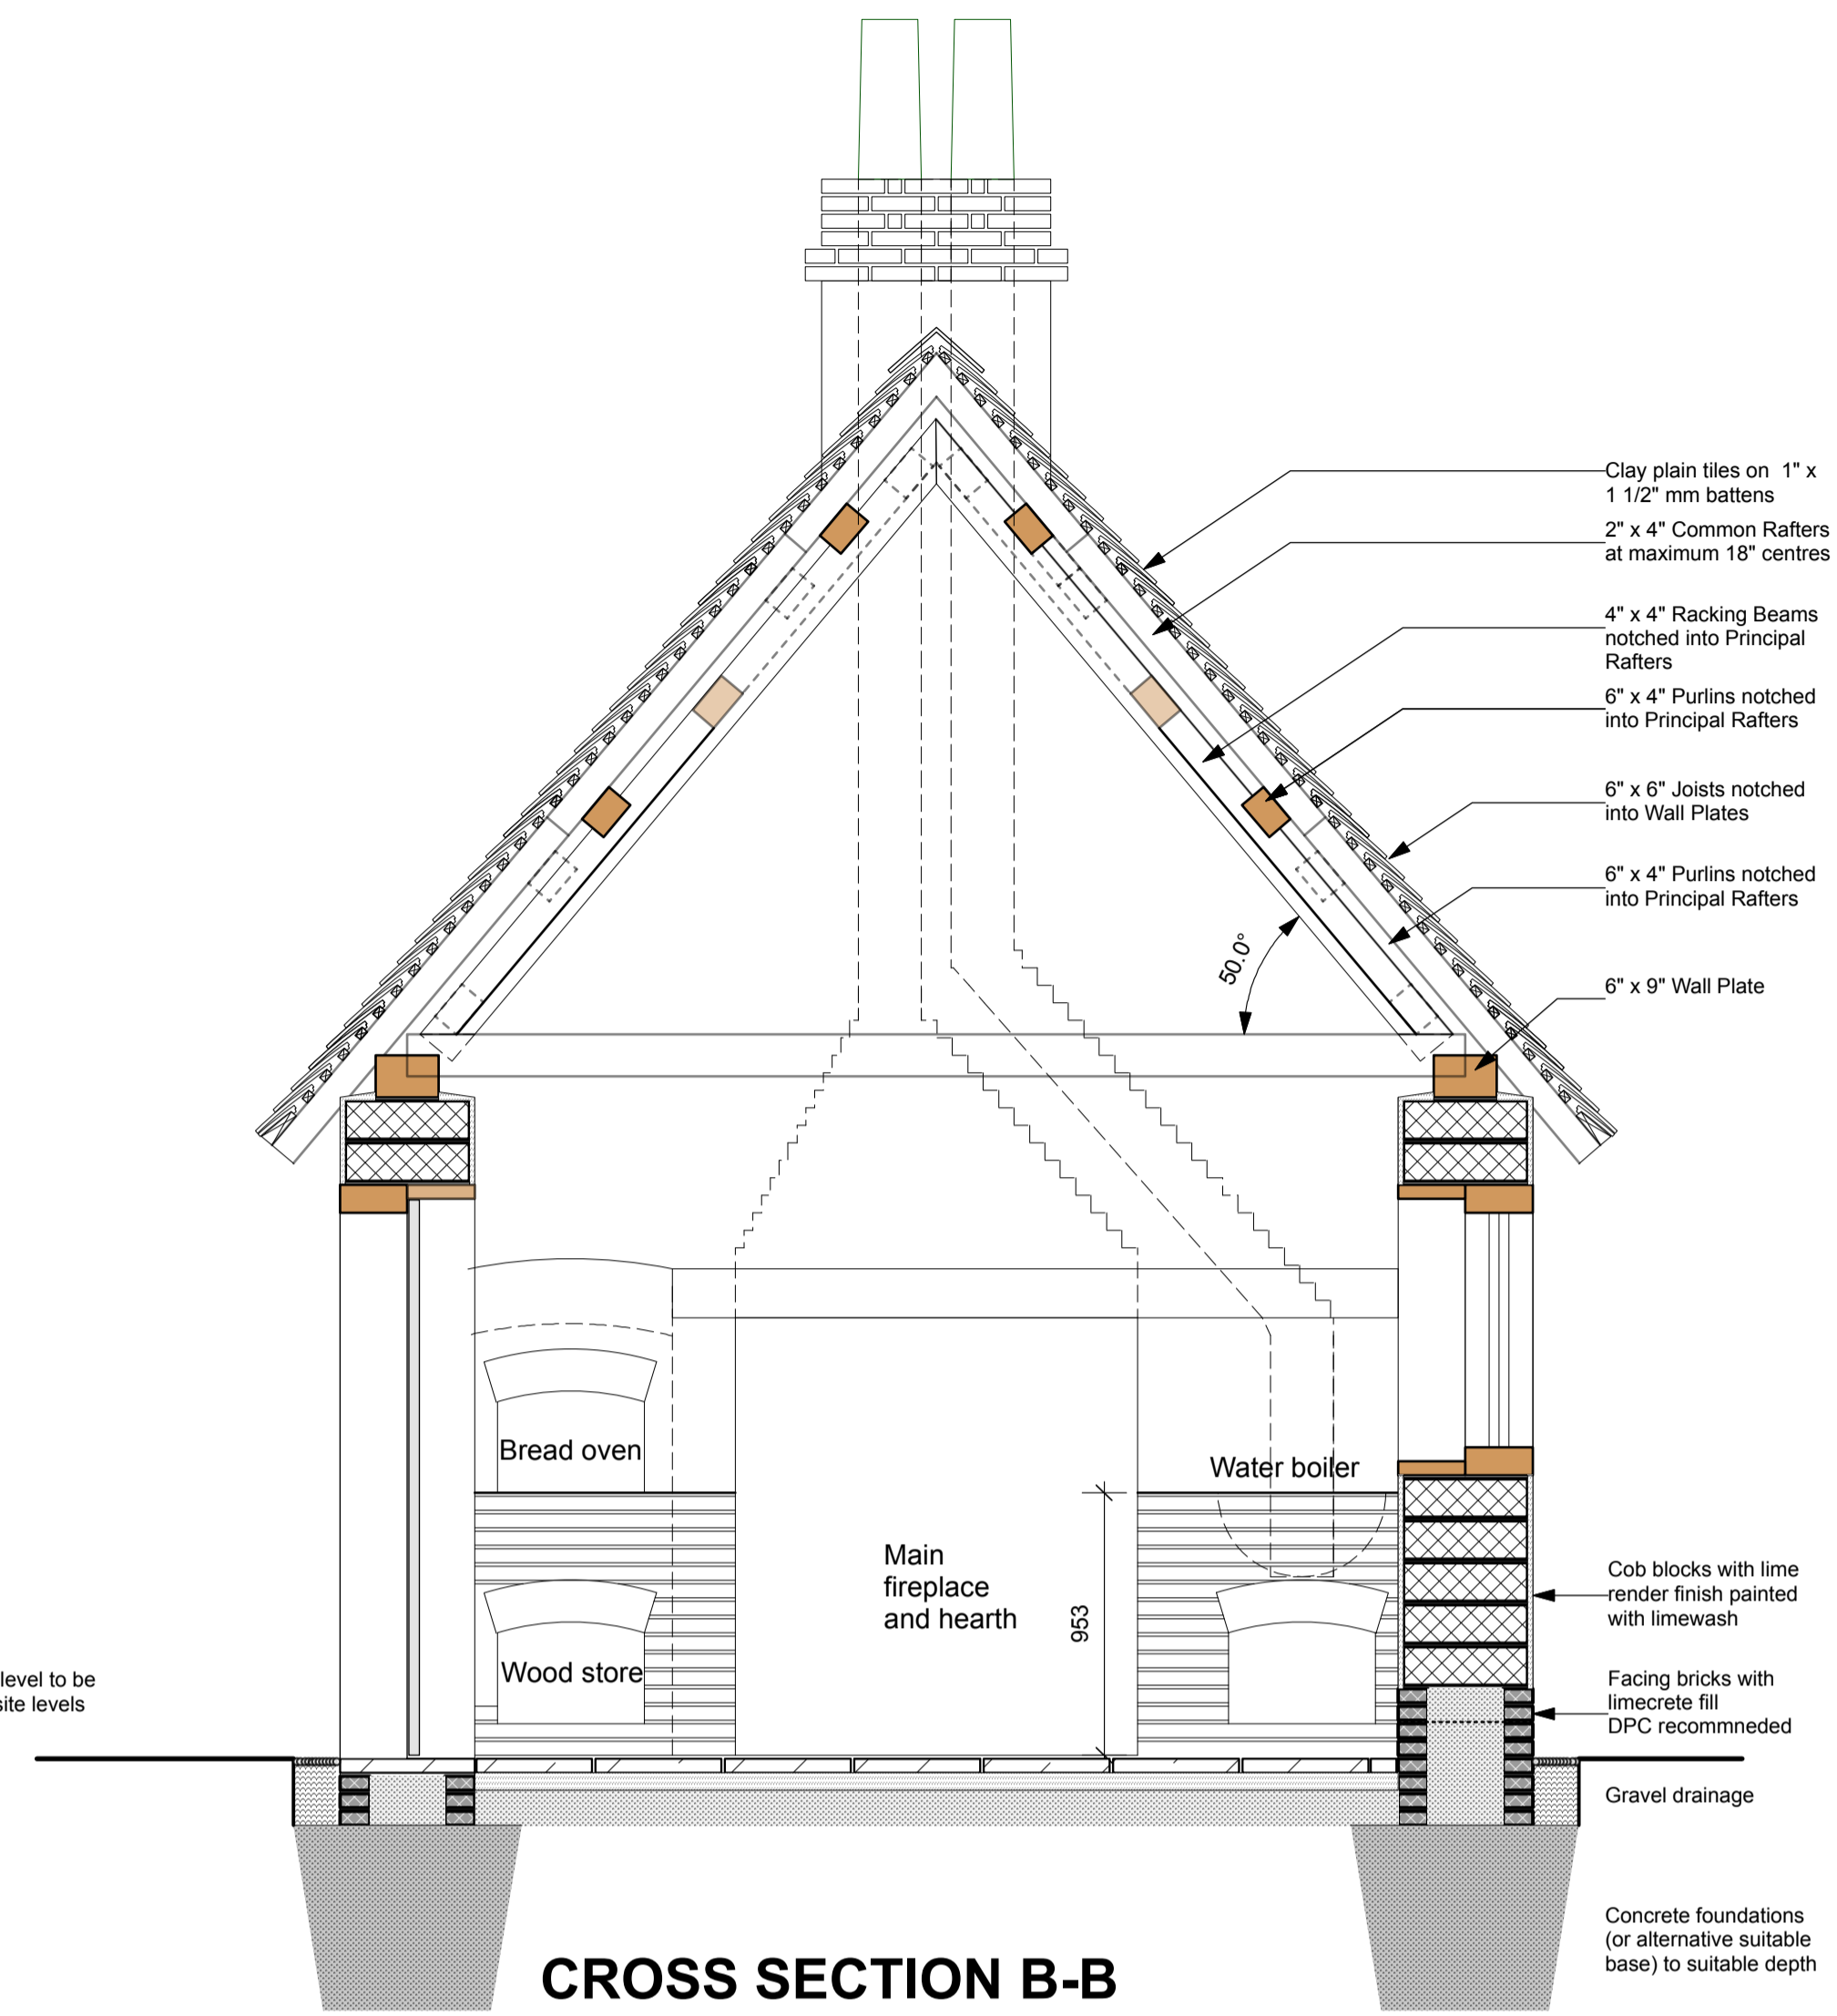

CROSS SECTION B-B

FOR TOWN & COUNTRY PLANNING PURPOSES, this drawing is drawn to scale as indicated in the titleblock. A scale rule may be used to scale the drawing dependent upon the size of the print and the scale bar may be used where necessary.

FOR CONSTRUCTION PURPOSES, when no dimensions given do not scale drawing. Refer to Richard Harrison Architect. If drawings conflict, give precedence to larger scale drawing.

Where this drawing relates to existing buildings or partially completed construction, the contractor shall check that there is no conflict between actual building dimensions and drawing dimensions.



In the event of conflict between this drawing and sub-contractors working drawings for relevant building components, the sub-contractors drawing shall take precedence.


SUCH CONFLICTS SHALL BE REPORTED IMMEDIATELY TO Richard Harrison Architect.

COPYRIGHT It is forbidden to reproduce this drawing in part or full without the written permission of Richard Harrison Architect.


All dimensions are in millimeters unless otherwise stated.

NOTES
1 Read in conjunction with all Consulting Engineers drawings and specifications and Architects Specification Work Sections

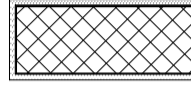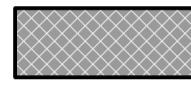-  New cob blocks nominal size 17 3/4" x 8 7/8" x 5 1/2" (450 x 140 x 225mm) bedded with 3:1 lime mortar and finished with lime render internally and externally, thickness to suit cob block widths.
-  New red bricks 9" x 4 1/4" x 2" (225 x 110 x 50mm) bedded with 3:1 lime mortar far faced finish internally and externally.

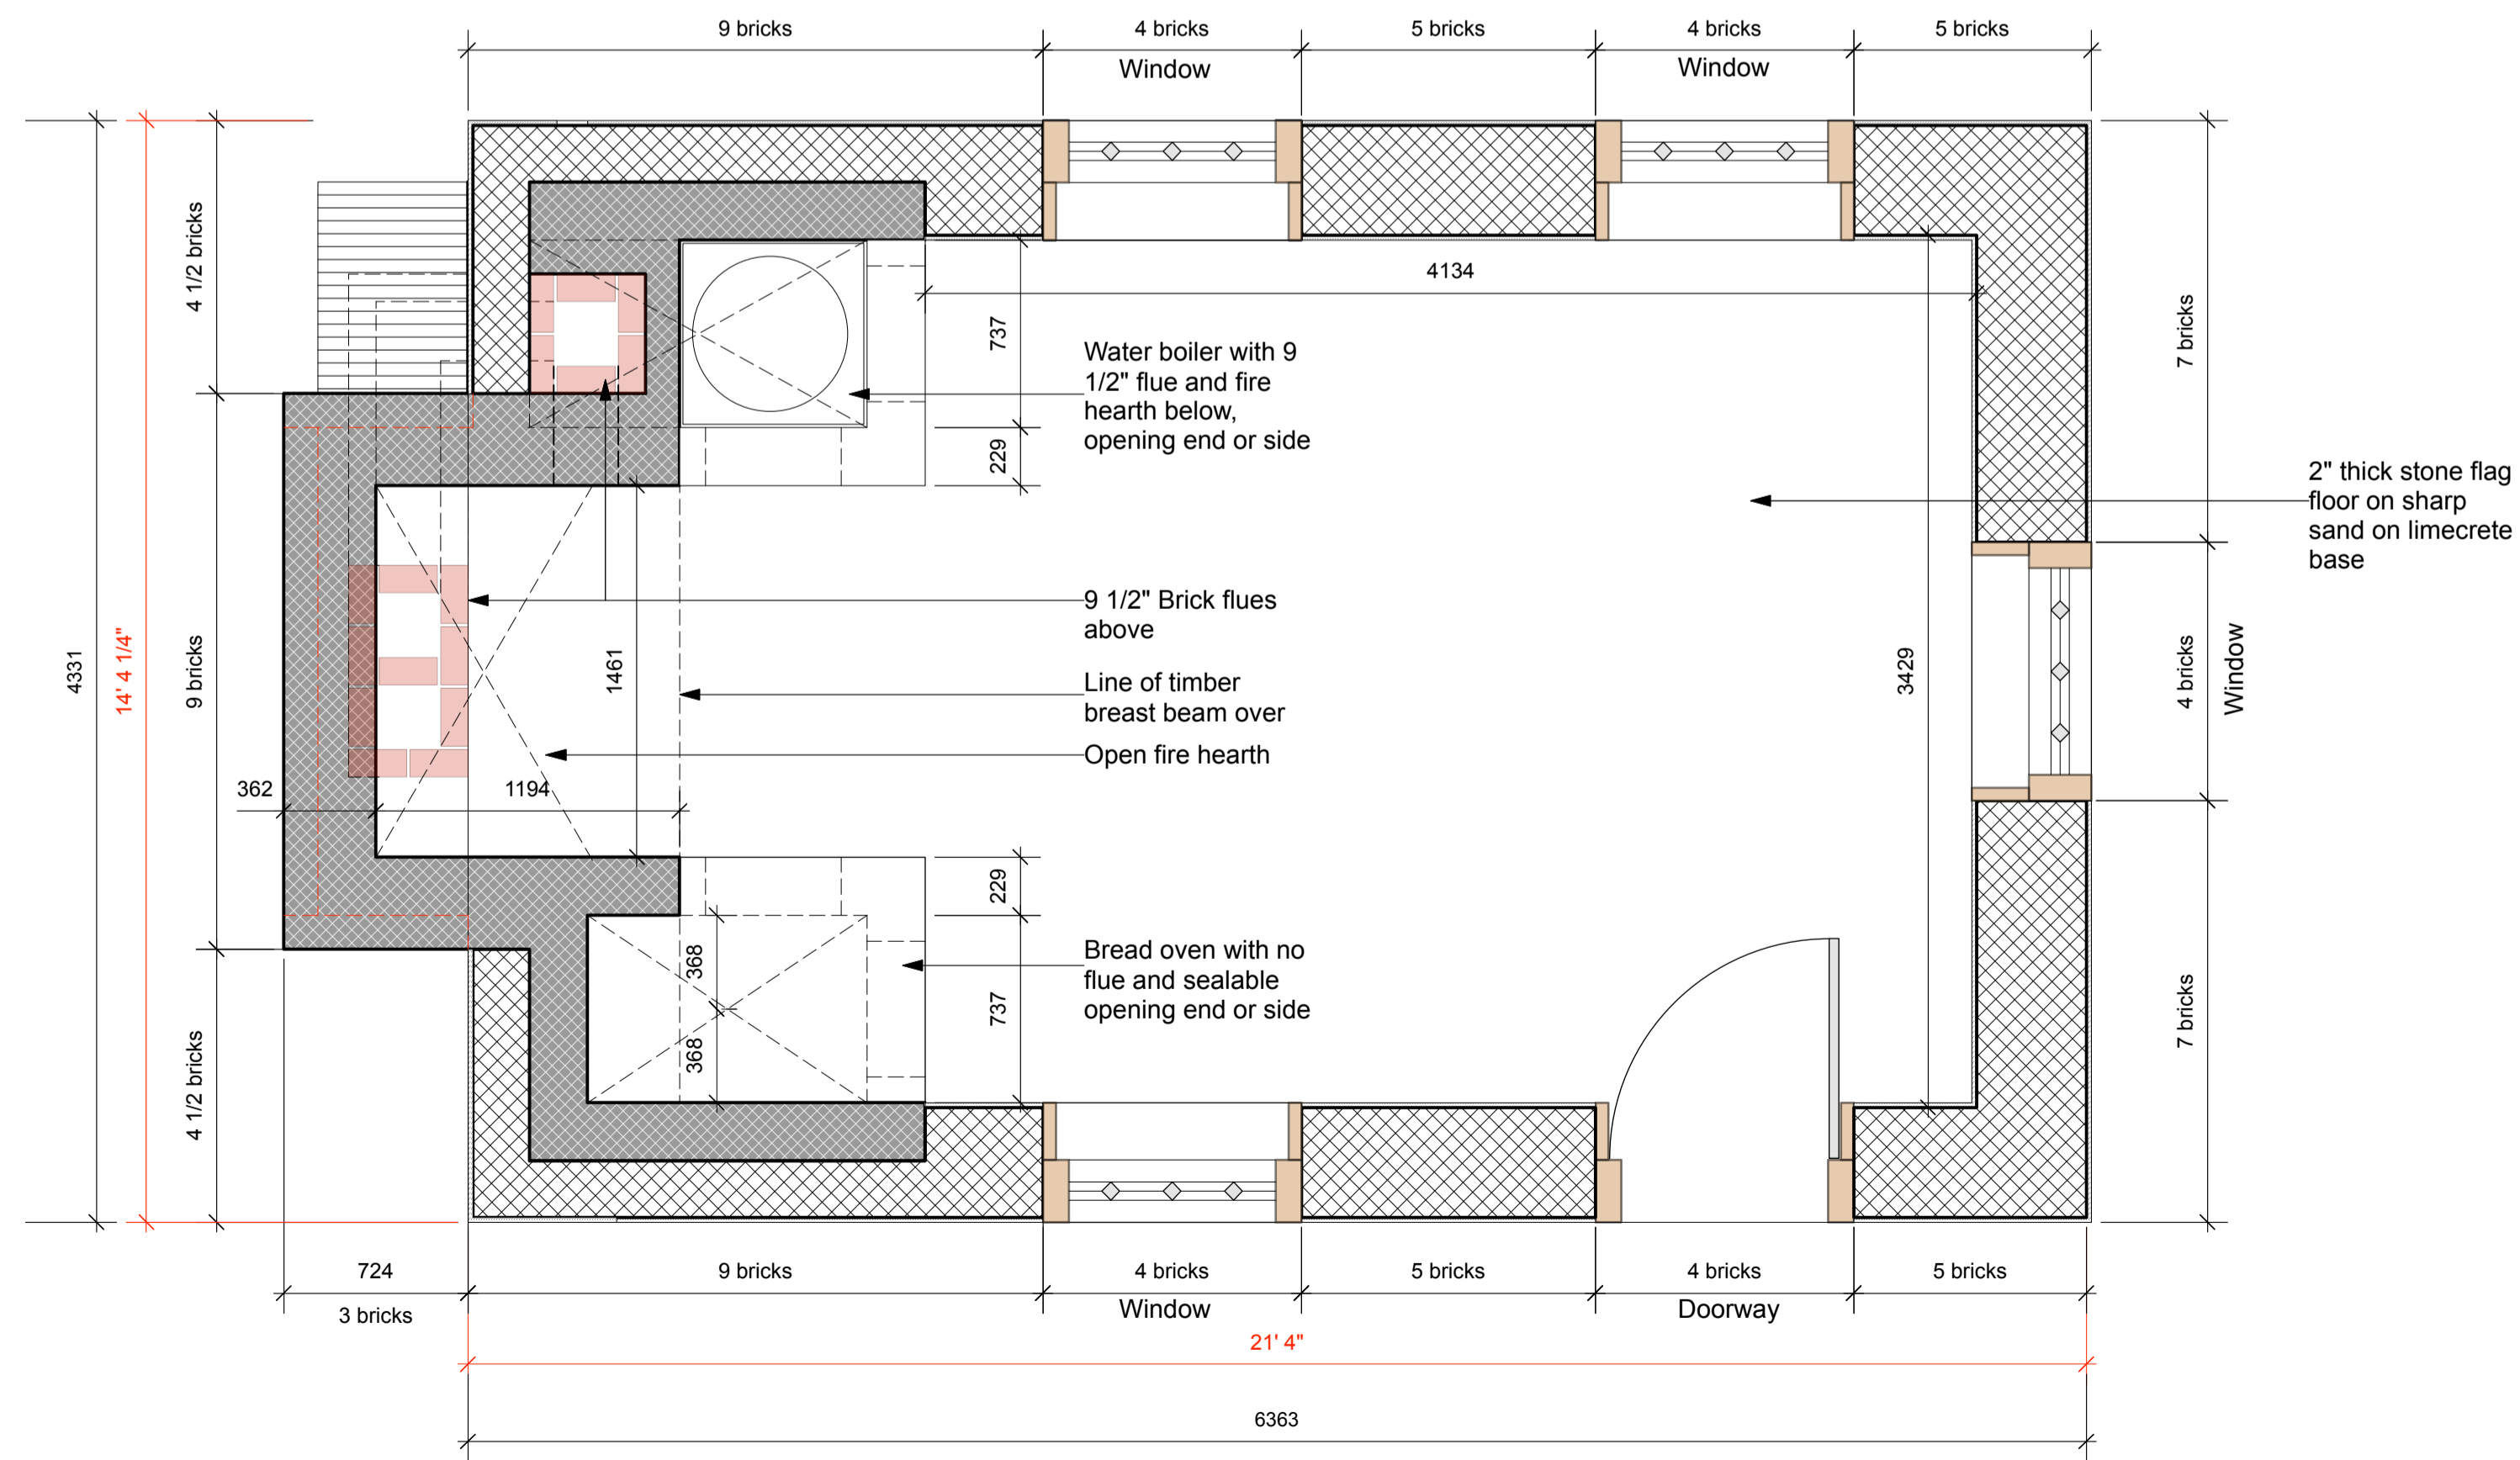

PROPOSED PLAN

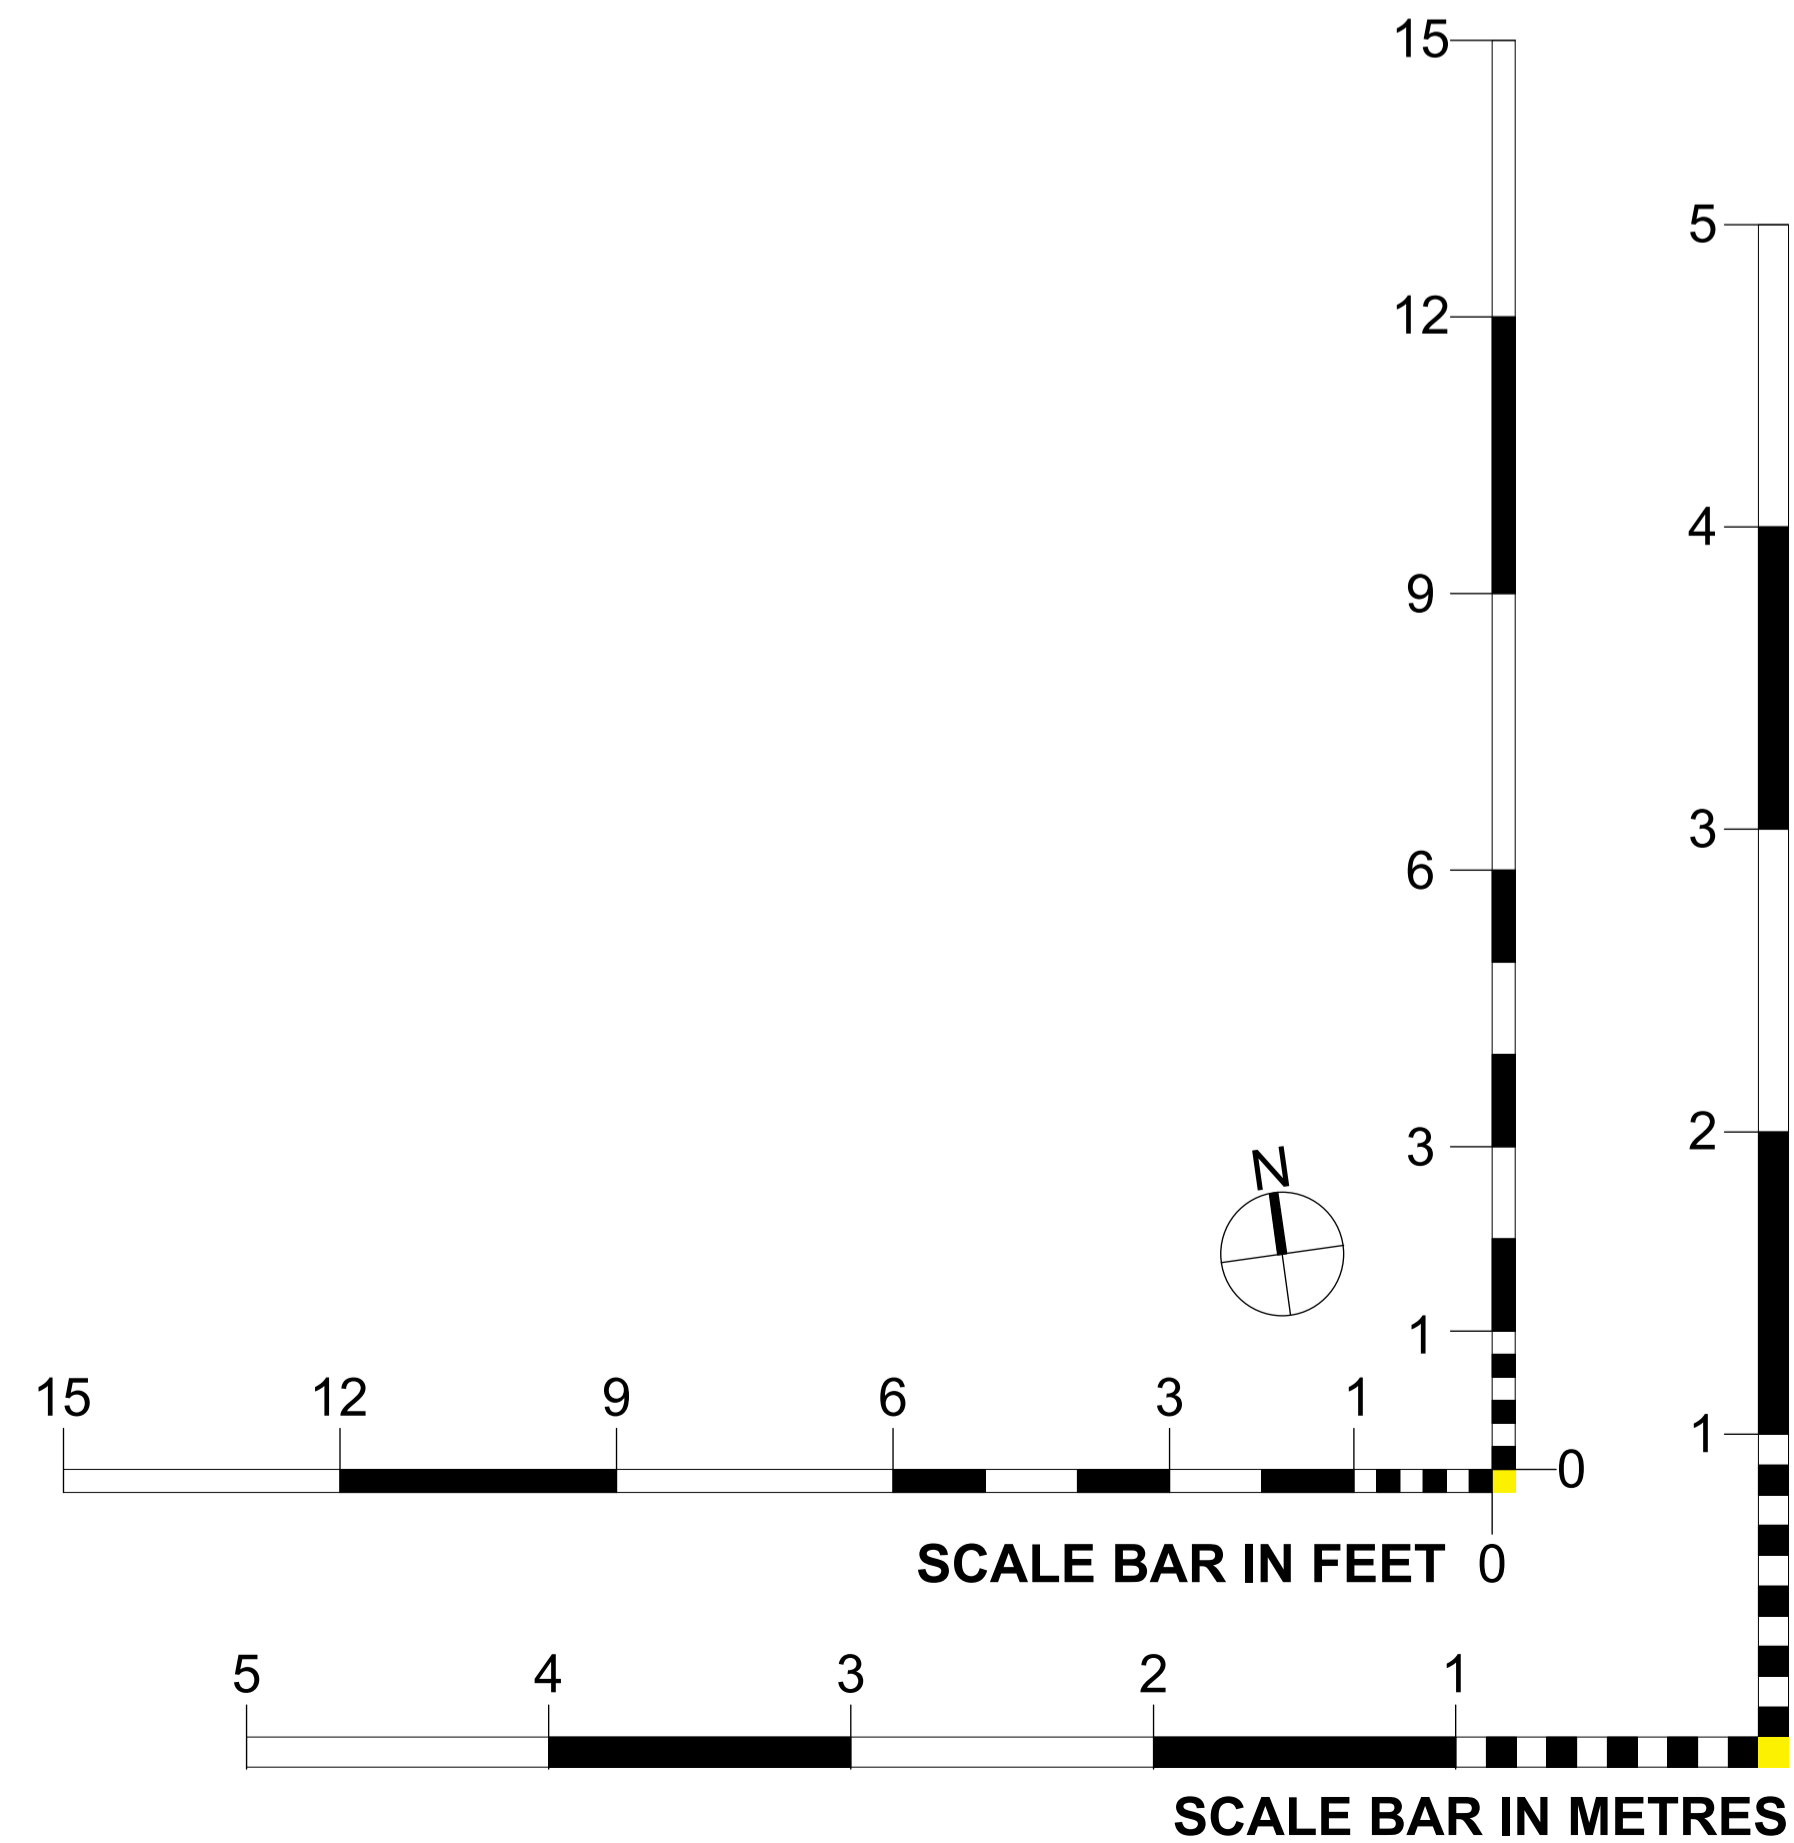

- D 8.09.2021 Updated for Planning Application.
- C 24.08.2021 Timber weatherboarding added to gables.
- B 24.08.2021 Updated following Client's comments at Executive Meeting.
- A 02.08.2021 Plan revised to suit client's comments about chimney. Sections developed.

Revision

FOR PLANNING CONSENT

Client
LIVING HISTORY VILLAGE LITTLE WOODHAM

Project
NEW COB COTTAGE
GRANGE FARM, LITTLE WOODHAM LANE, HOWE ROAD
GOSPORT HAMPSHIRE PO13 8AB

Drawing Title
PROPOSED PLAN AND SECTION

Date	Scale	Drawing No.	Revision
04.05.21	1:25 @ A1 1:50 @ A3	2103/003	D

richard harrison
architect

Studio 20 | The Officers Quarters | Weevil Lane | Gosport
Hampshire PO12 1AG
M +44 7073 213426
E richardharrison@rhotd.com

