



Rev	by	Date	Comment
1			

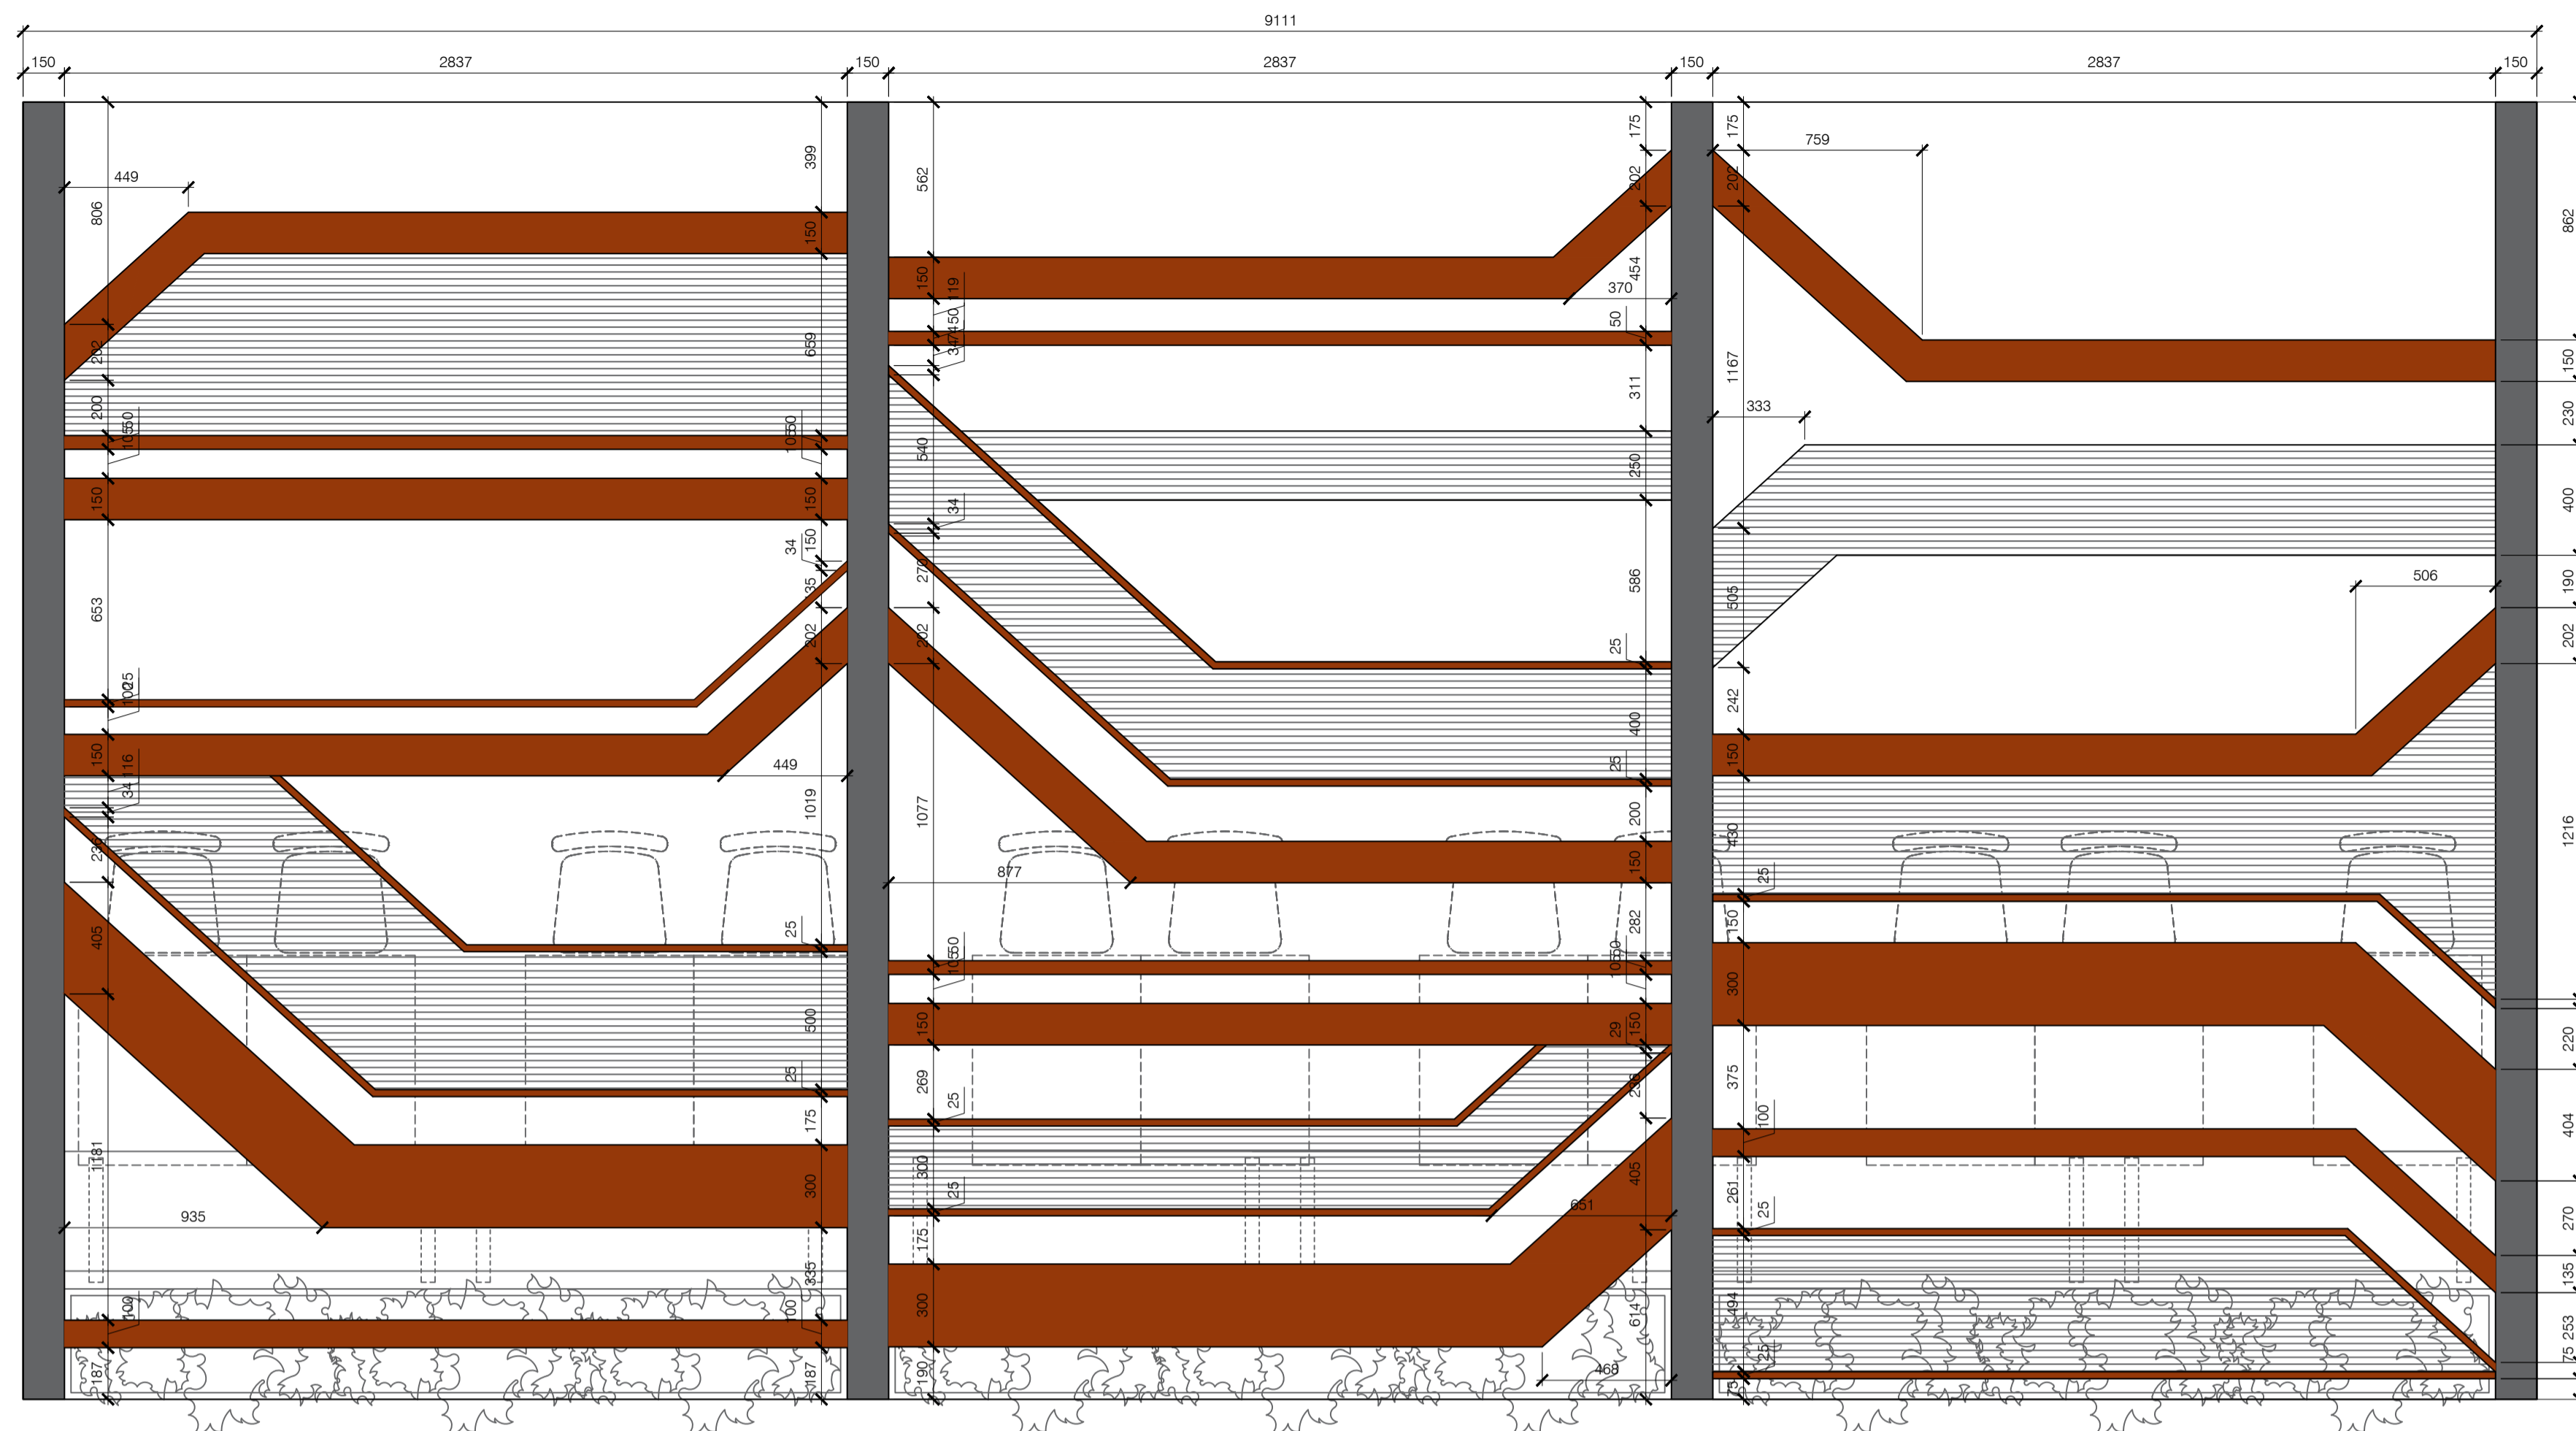


Elevation A

Canopy Design Plan
Scale 1:20

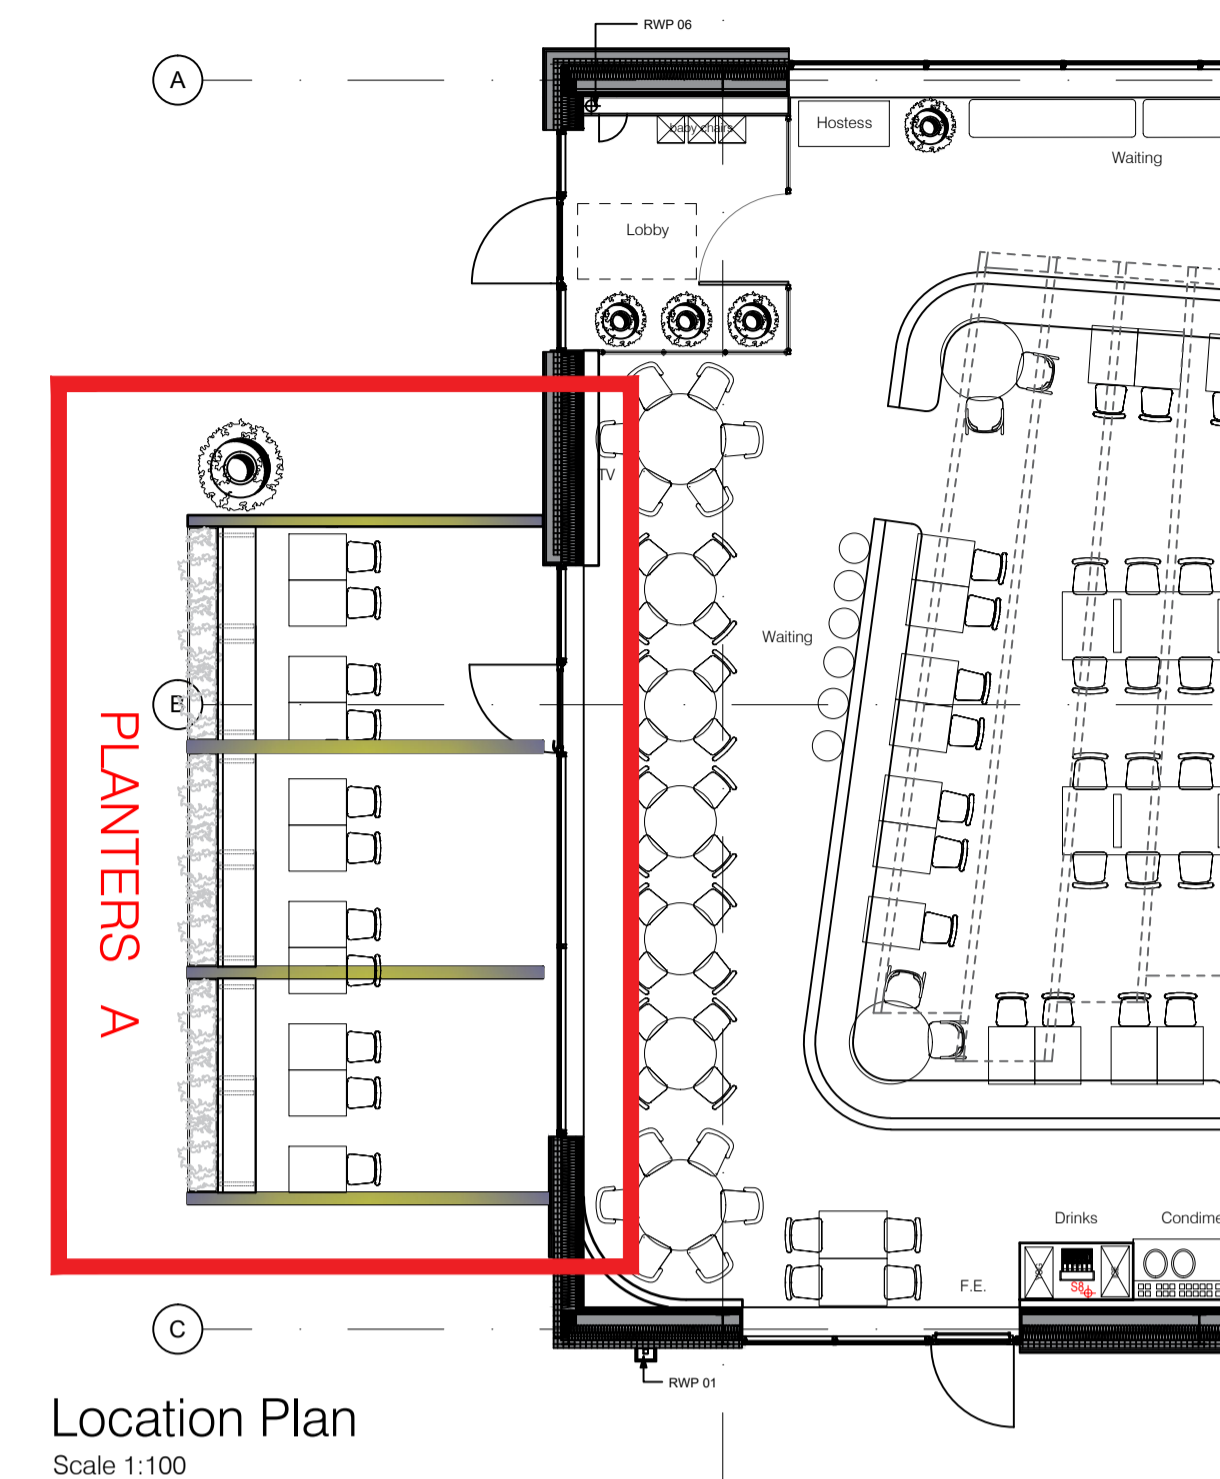

Location Plan
Scale 1:100

Elevation B

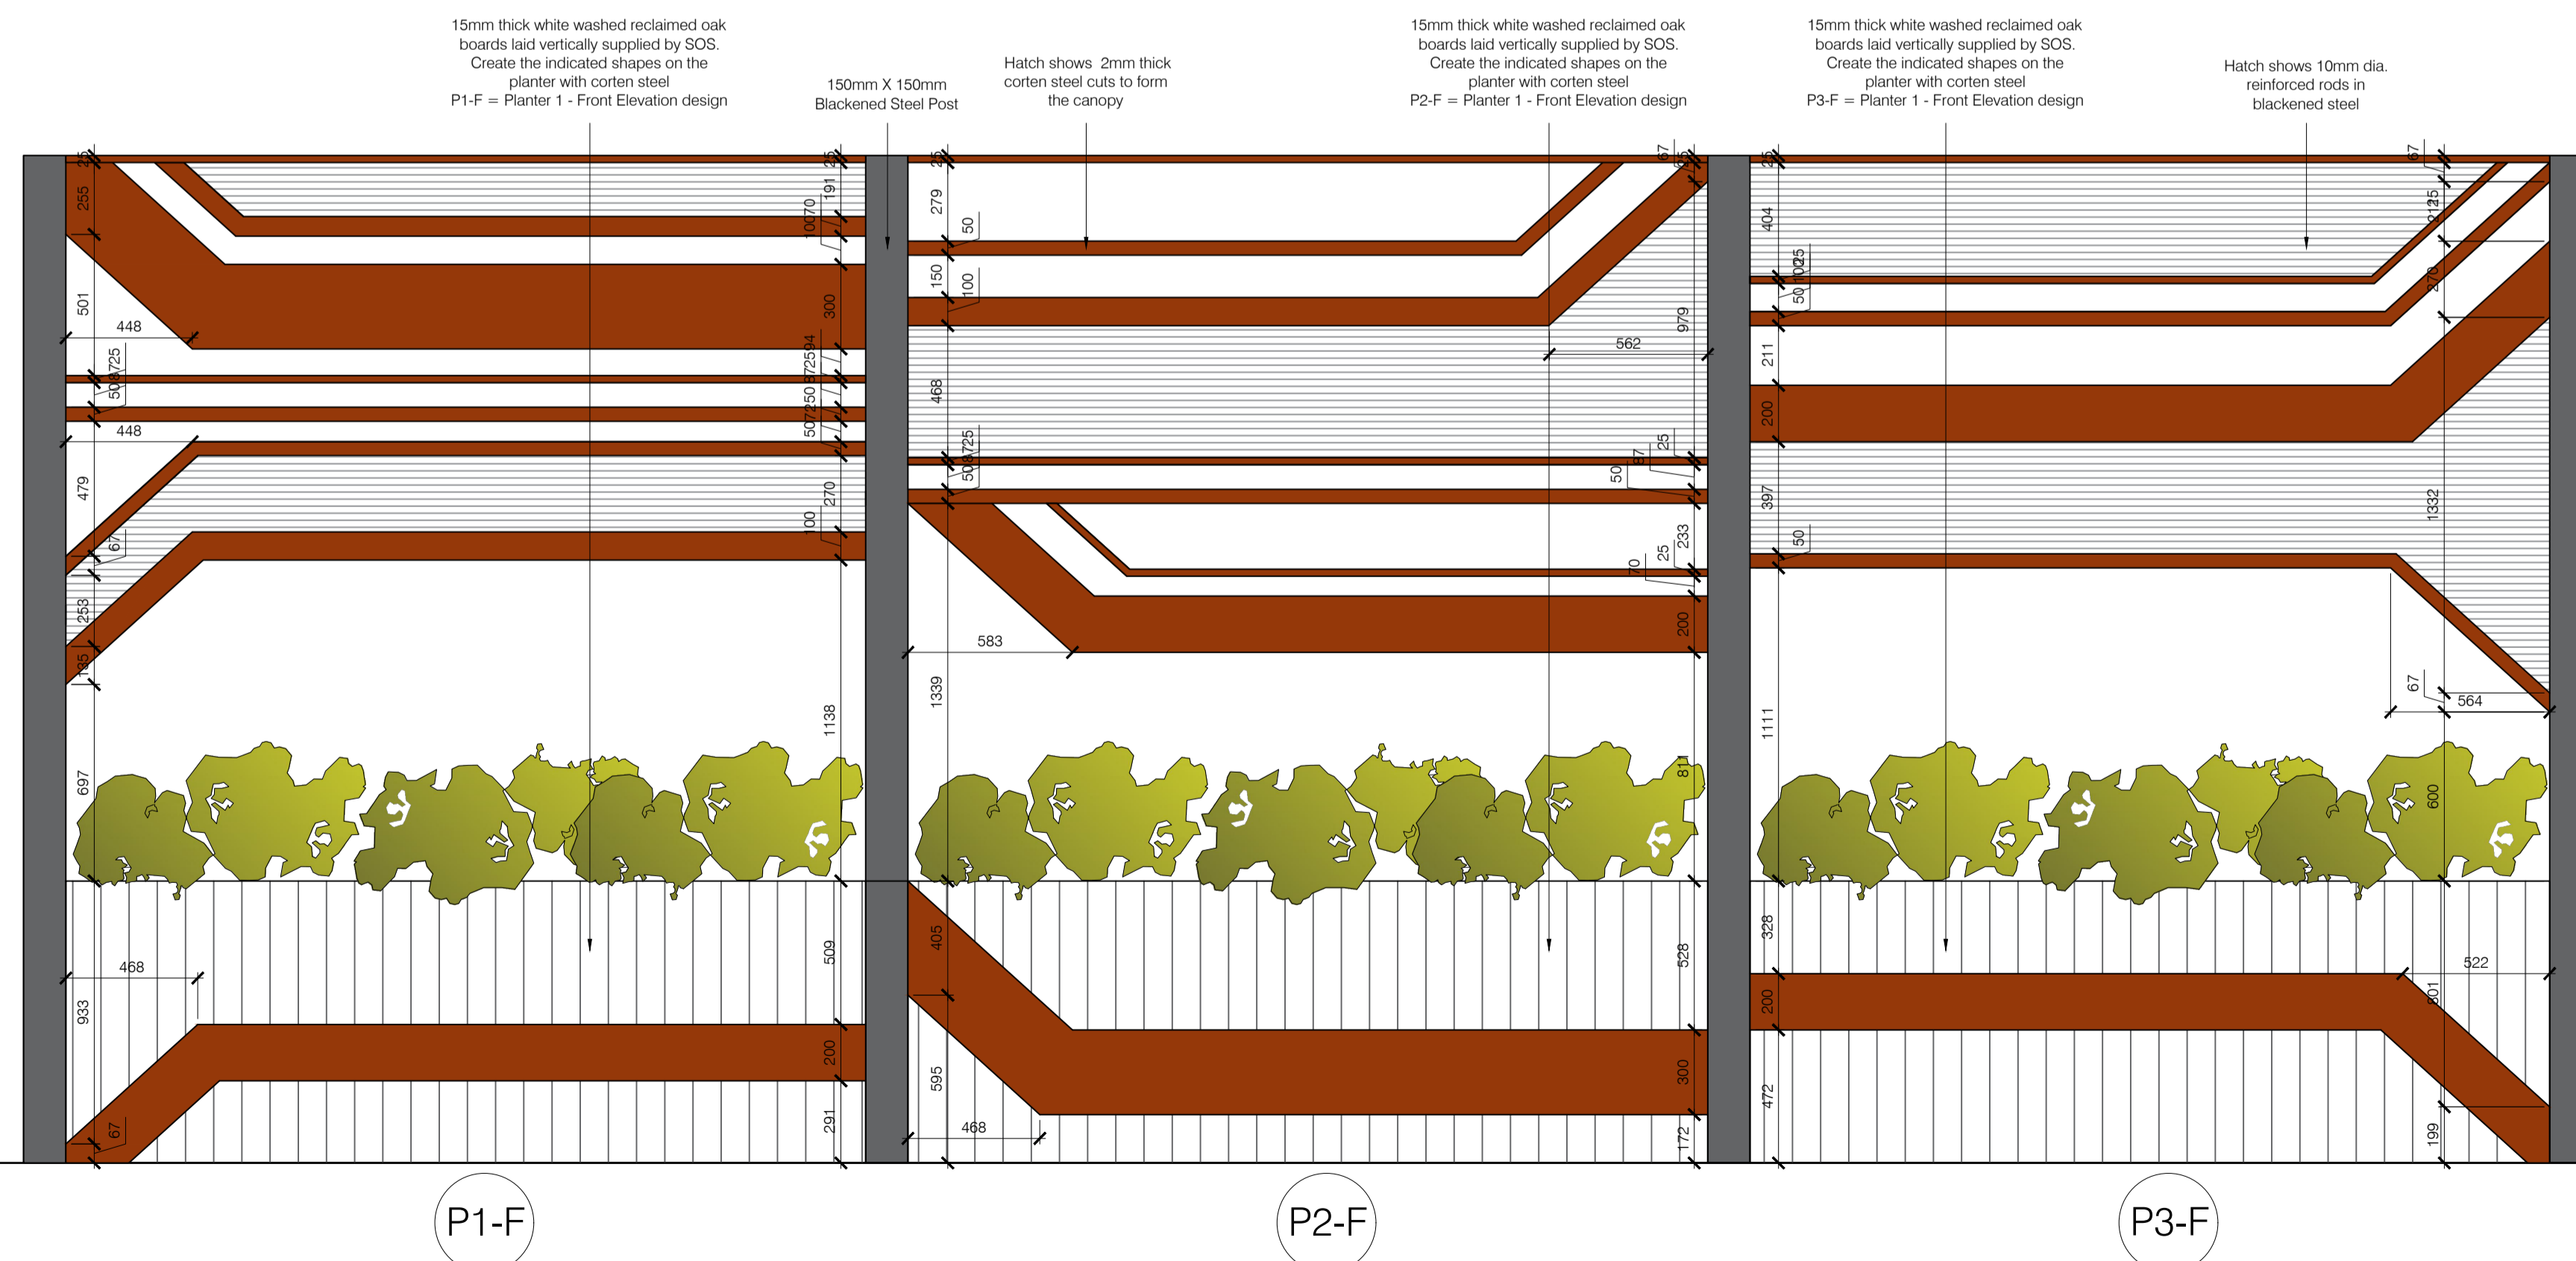

Canopy Design Elevation A
Scale 1:20

Canopy Design Elevation B
Scale 1:20

THIS DRAWING TO BE READ IN CORRELATION WITH DWG. 4155 / 57

CLIENT	Nando's		
PROJECT	Unit C Squires Gate, Blackpool		
TITLE	External Seating Area Details 2 of 2		
DRAWN	AL	CHECKED	--
SCALE @ A1	1:50	DATE	Feb 2020
DRAWING NO.	4155/58/*		

