




01/212 front elevation as proposed

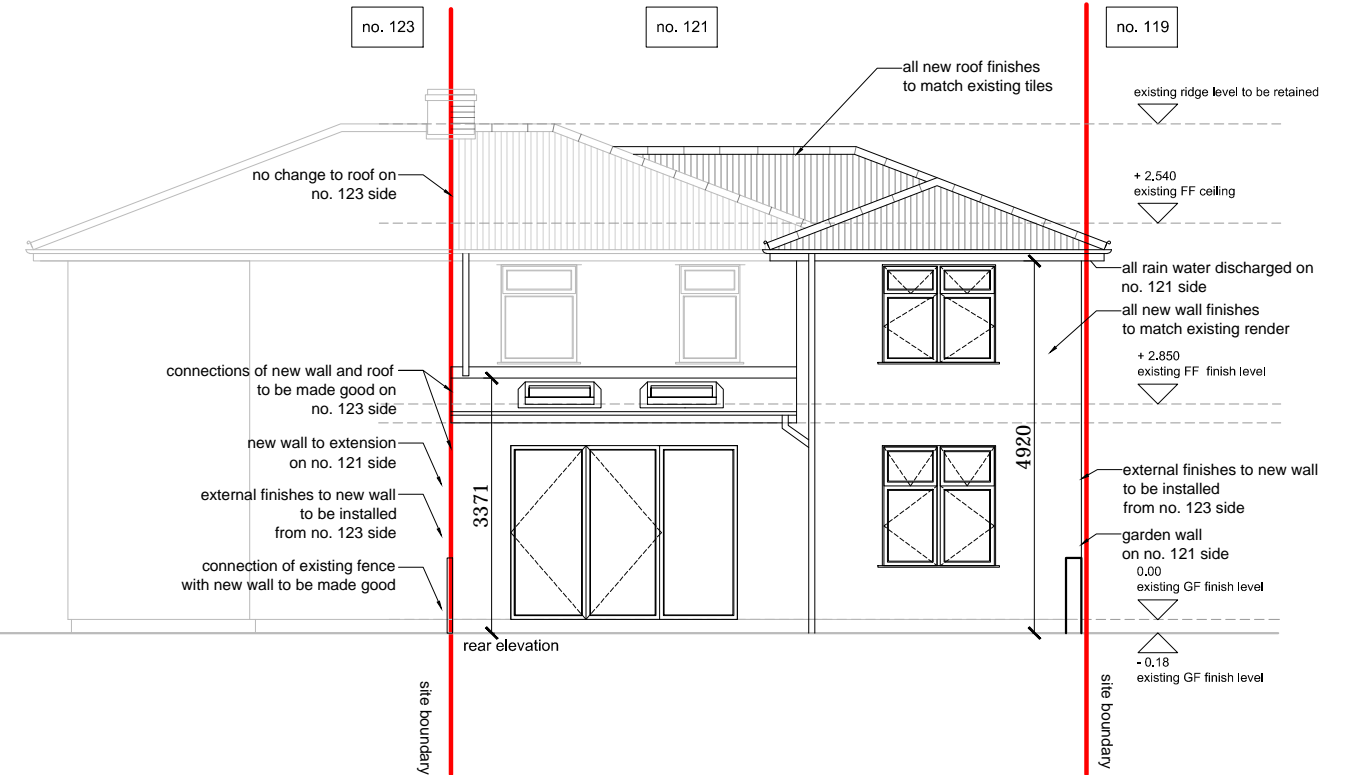

02/212 rear elevation as proposed

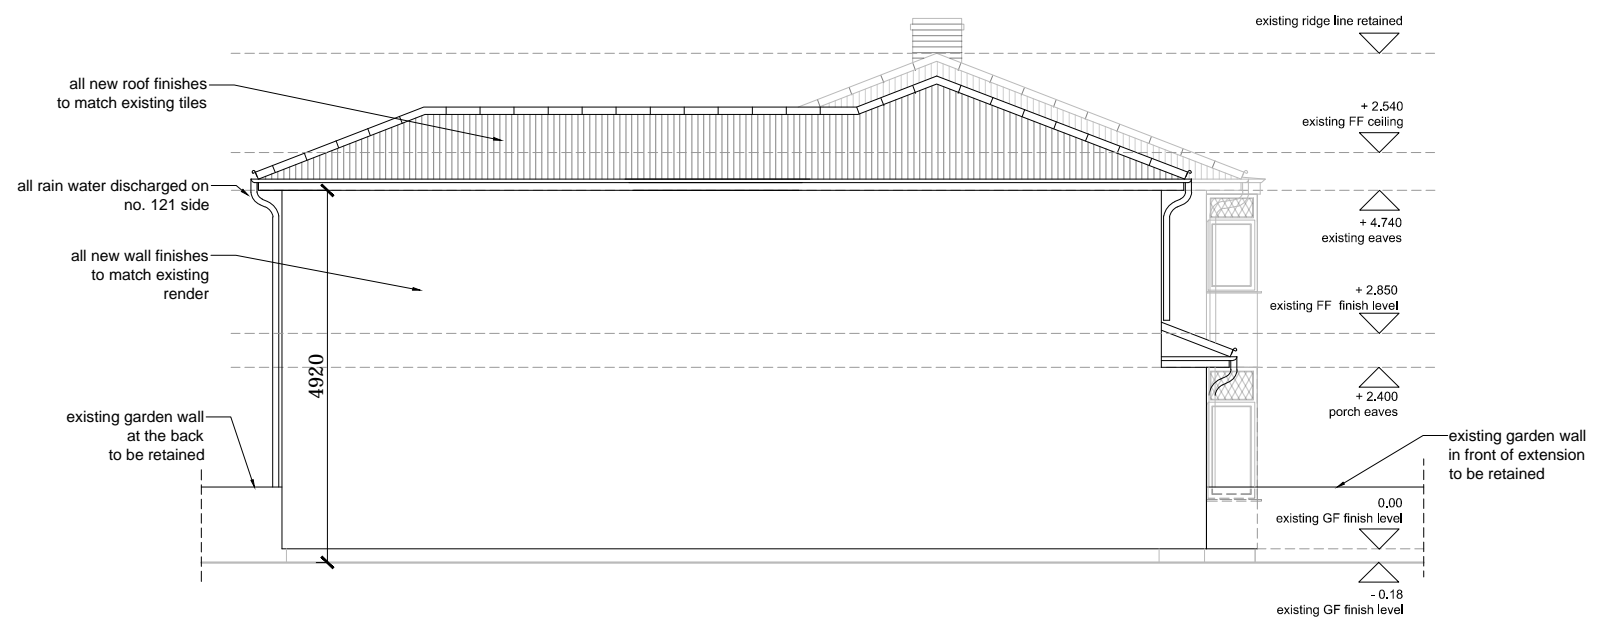

03/212 side elevation as proposed

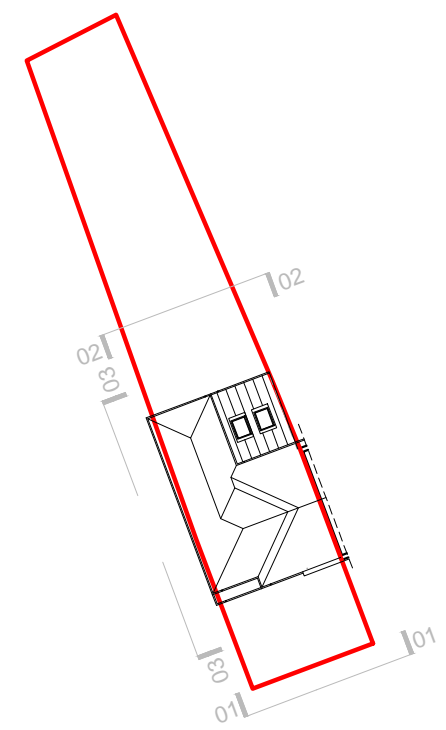

mbwarchitekci
 ul. Czubinów 14, 32-020 Wieliczka, Poland
 mail@mbwarchitekci.eu
 0048 502 321 737

project:
 ground floor rear extension two storey
 side extension to existing semi detached
 house

address:
 121 Northcote Road, Downend, Bristol

client:
 Dariusz Paslawski
 85b Eastwood Road
 BS4 4RR Bristol

architect: registration no:
 Magdalena MPOIA/1364
 Bronowska-Wodyńska ARB: 073809C
 checked: registration no:

drawing:
 proposed section and elevations

status: drwg no: revision:
 planning 211 P1

scale: date: project no:
 1:100@A3 08.2021 32/2021