



# Old London Road

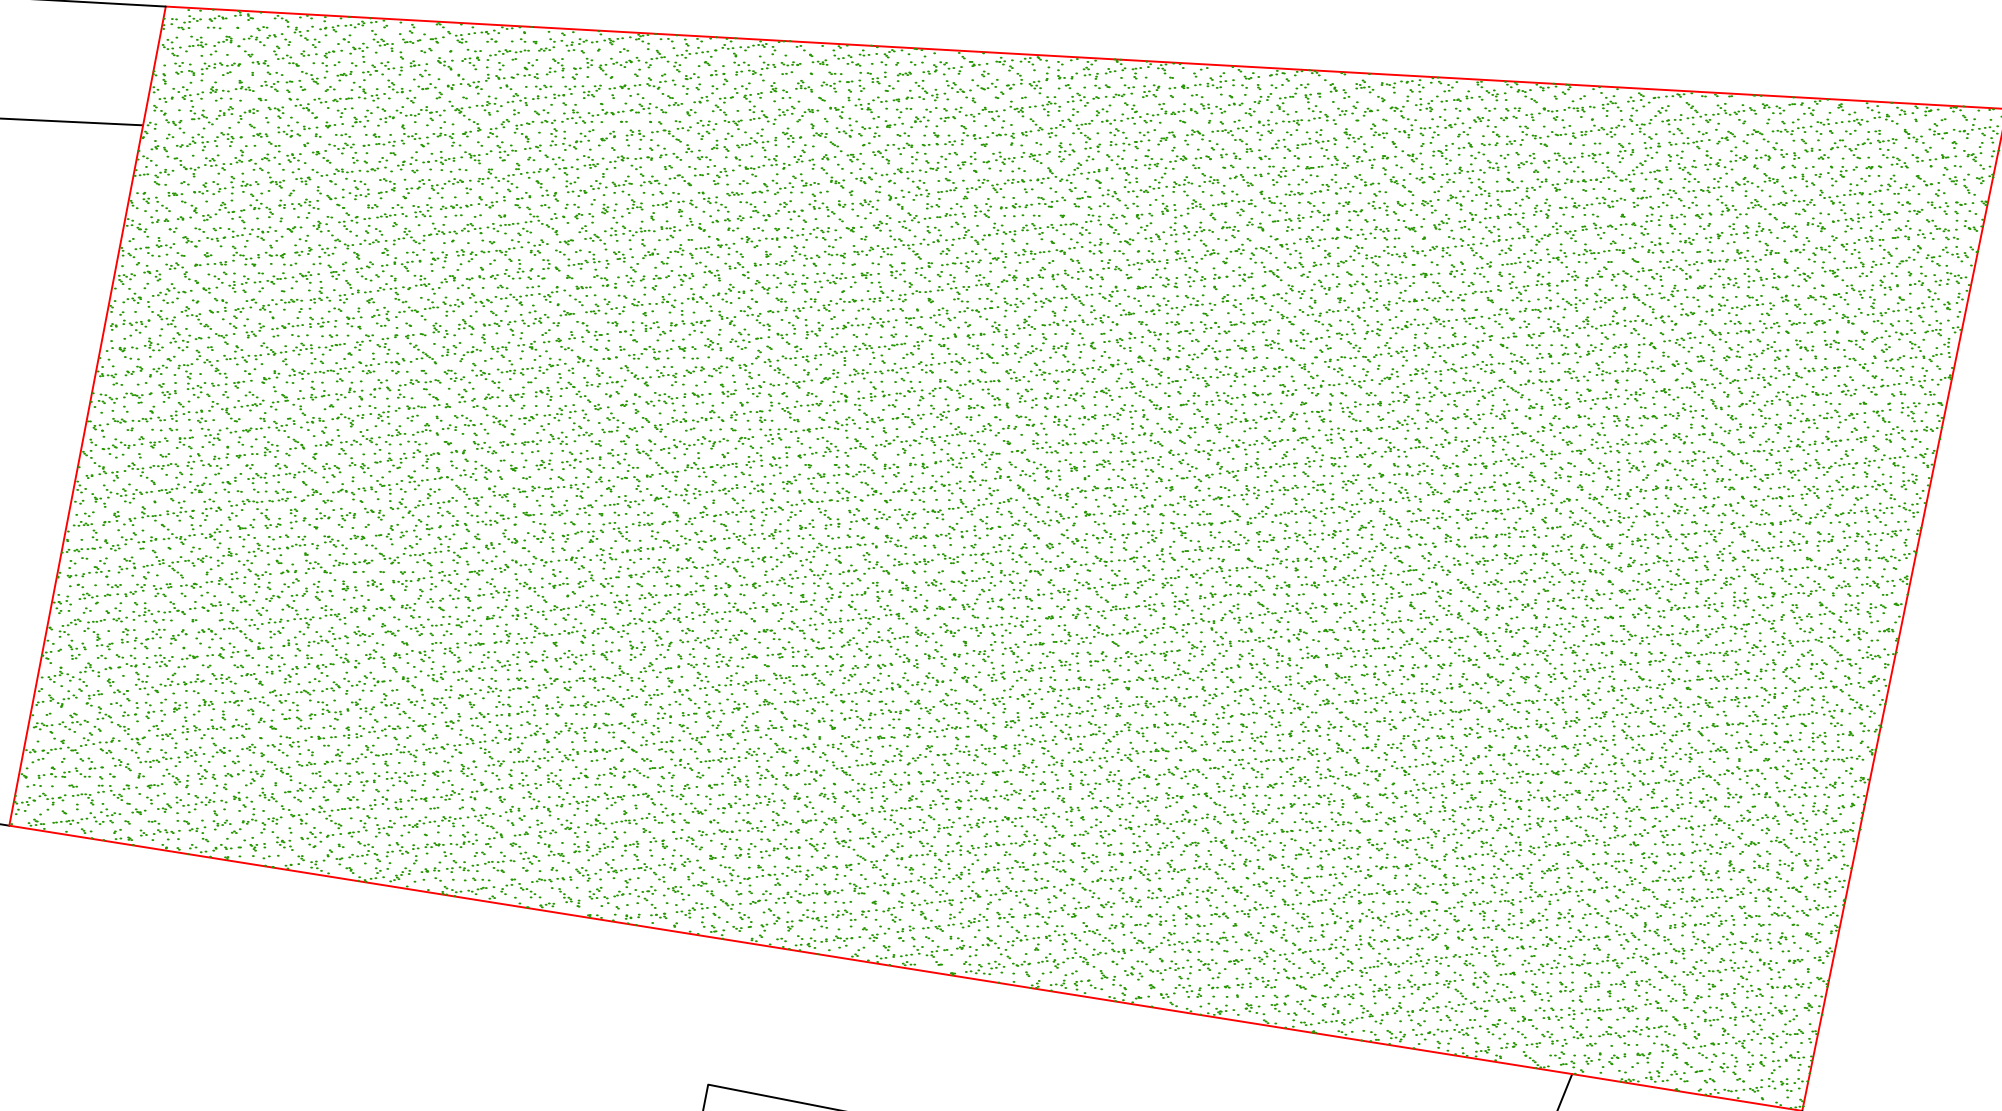

Existing site plan - 212202  
Proposal: New Access, Hardstanding  
& Temporary Mobile Dwelling  
Old London Road  
Chipping Norton  
OX7 5XD

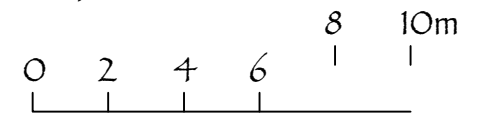

Scale - 1:200 @ A3  
2nd September 2021

3