

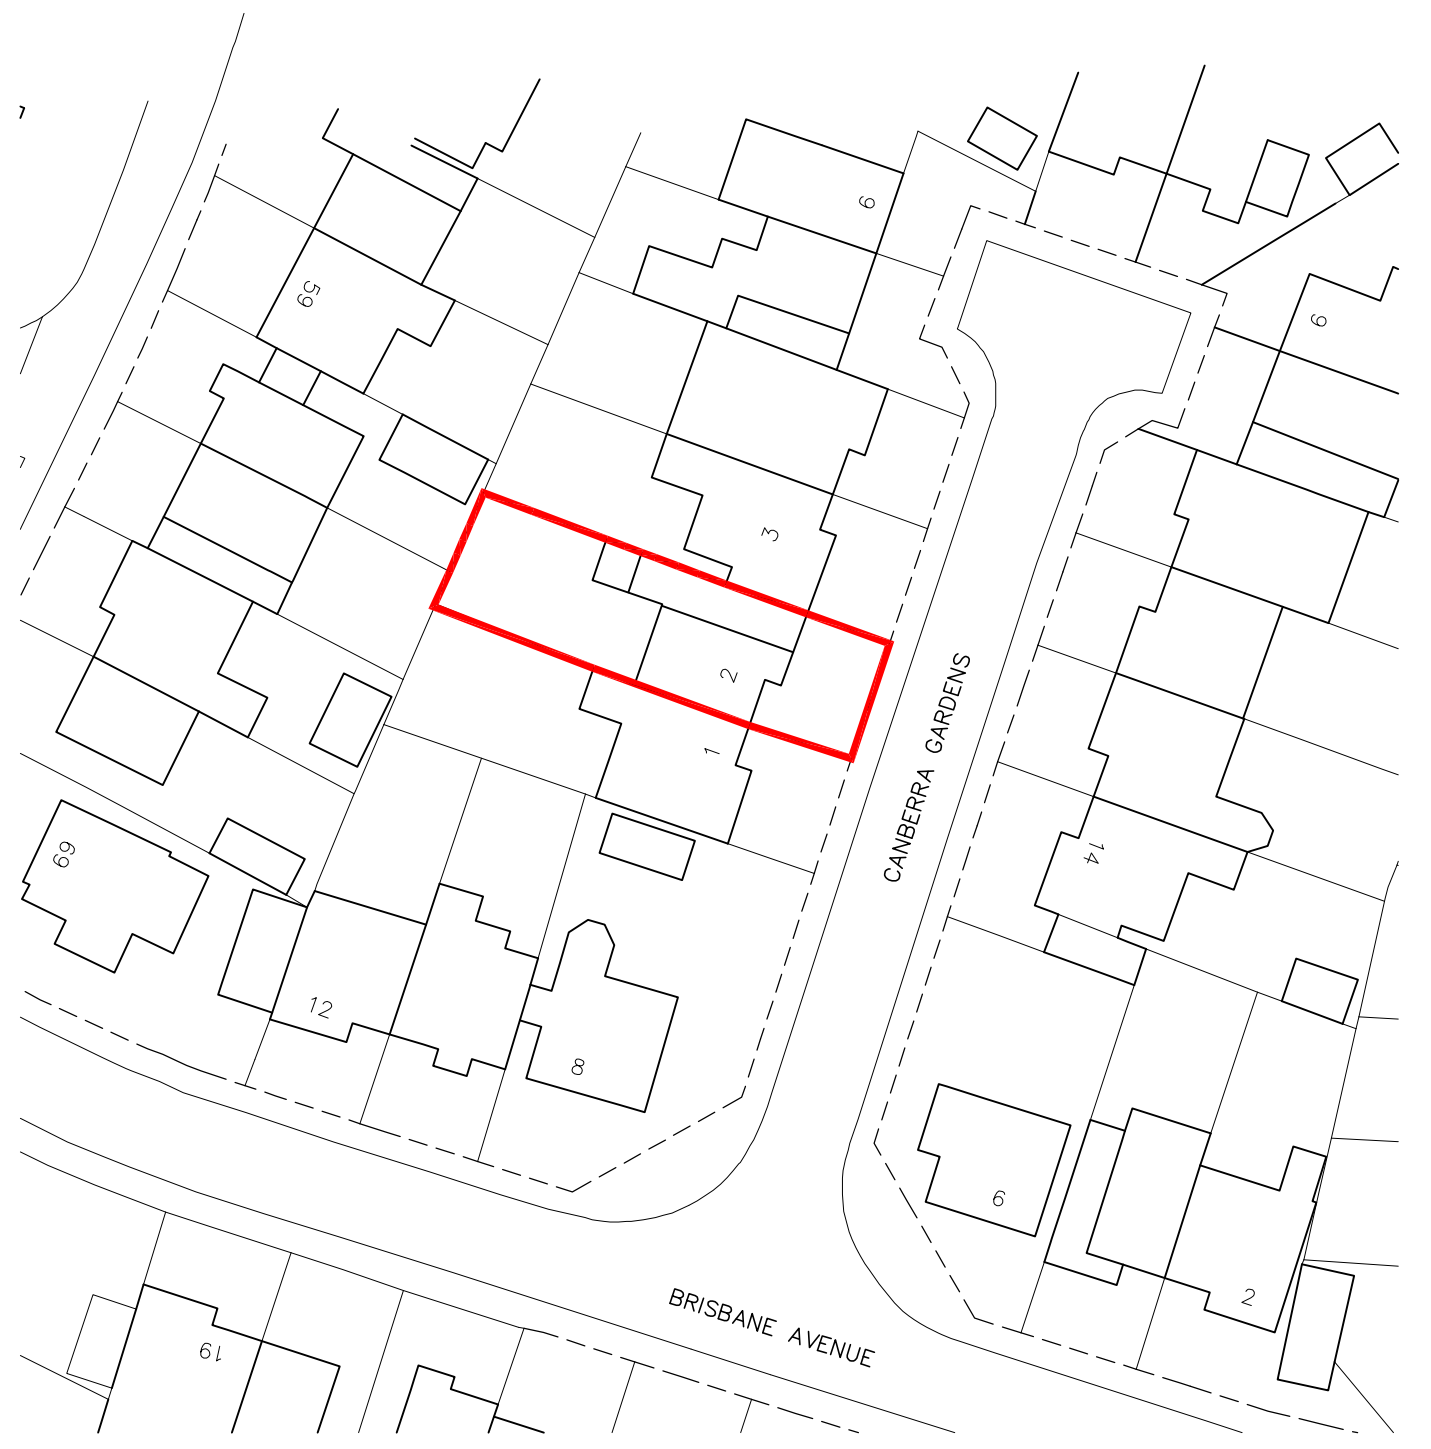
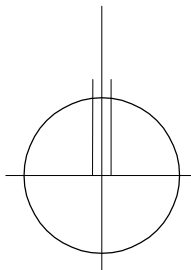


LOCATION PLAN

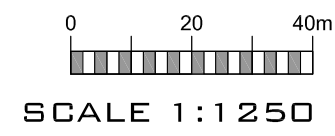

SITE/BLOCK PLAN

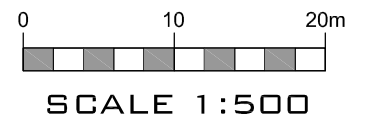

JOB DETAIL

DWG. DETAIL

PROJECT 2 Canberra Gardens,
Sittingbourne,
Kent

DWG. TITLE Existing Site/Block &
Location Plan

SCALE As shown @A3

DATE JUNE 2021

DWG. NO. CG/PL/01

THE LITTLE DRAWING COMPANY