
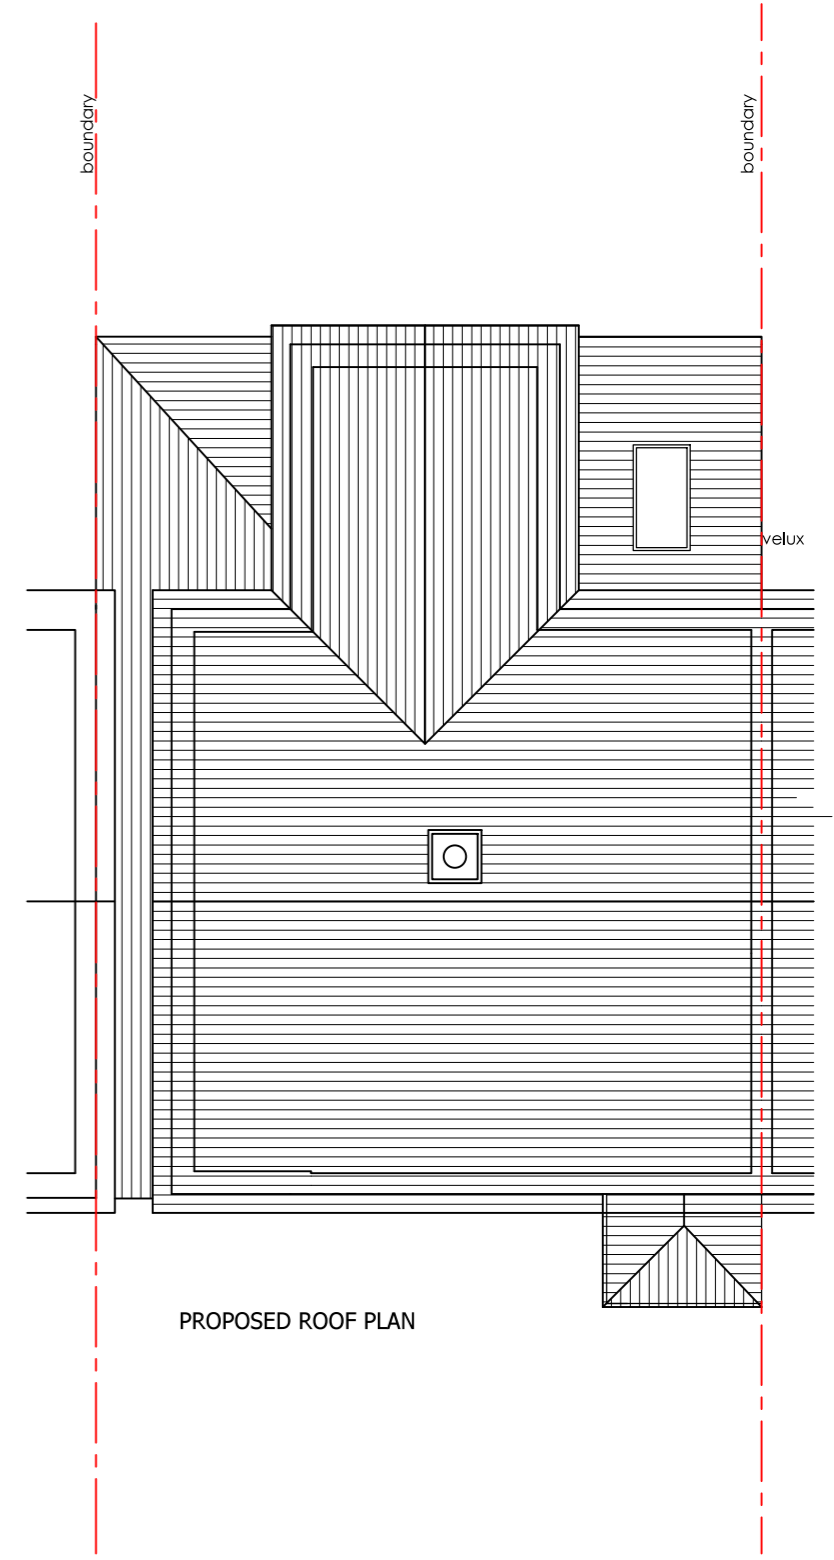
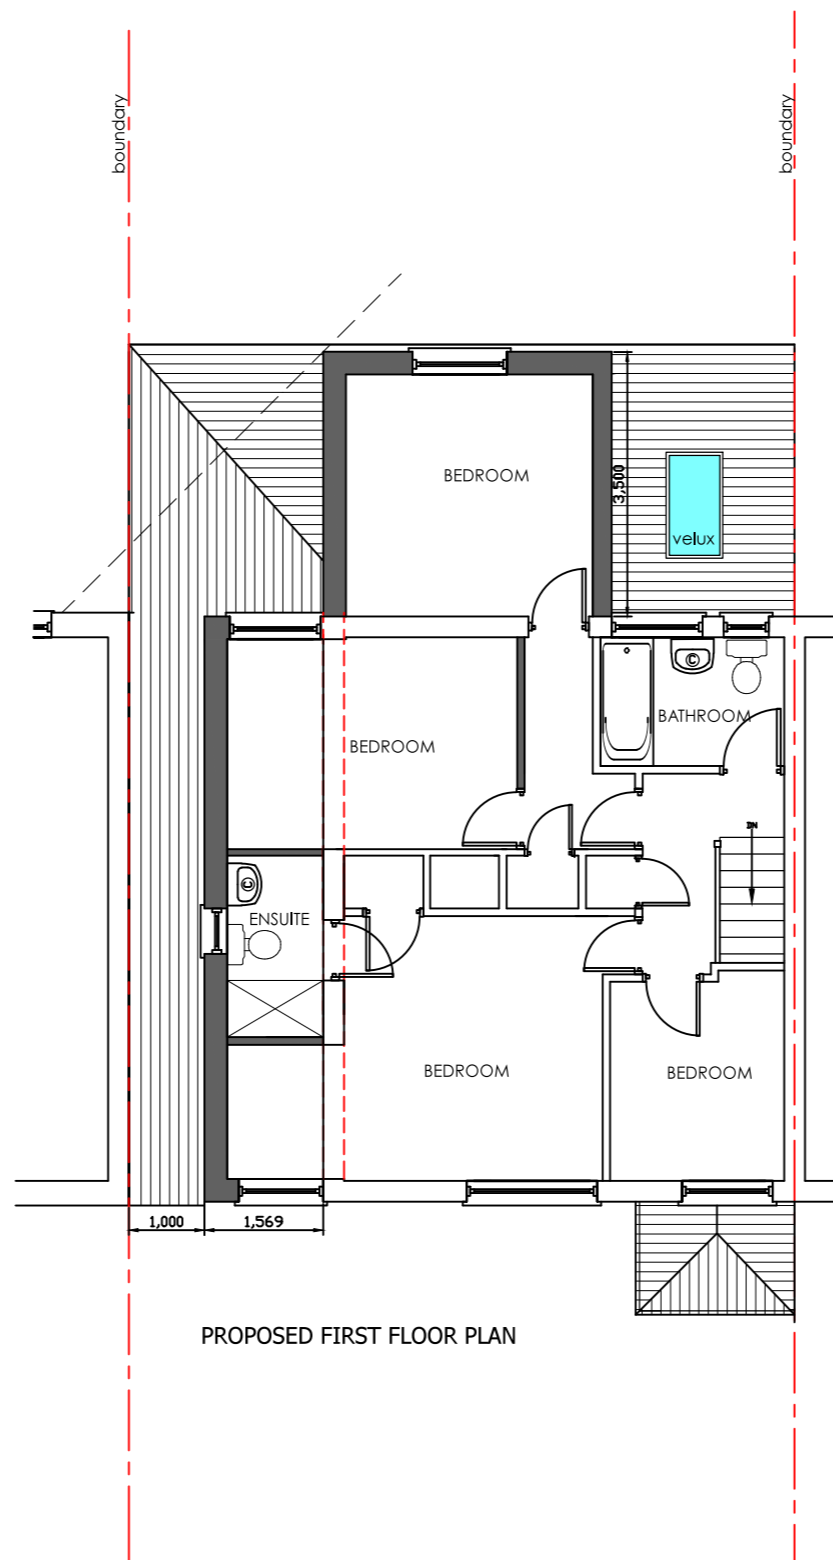



Notes	
	All dimensions shown are in millimeters unless otherwise stated. Only figured dimension to be taken from this drawing and not scaled dimensions.

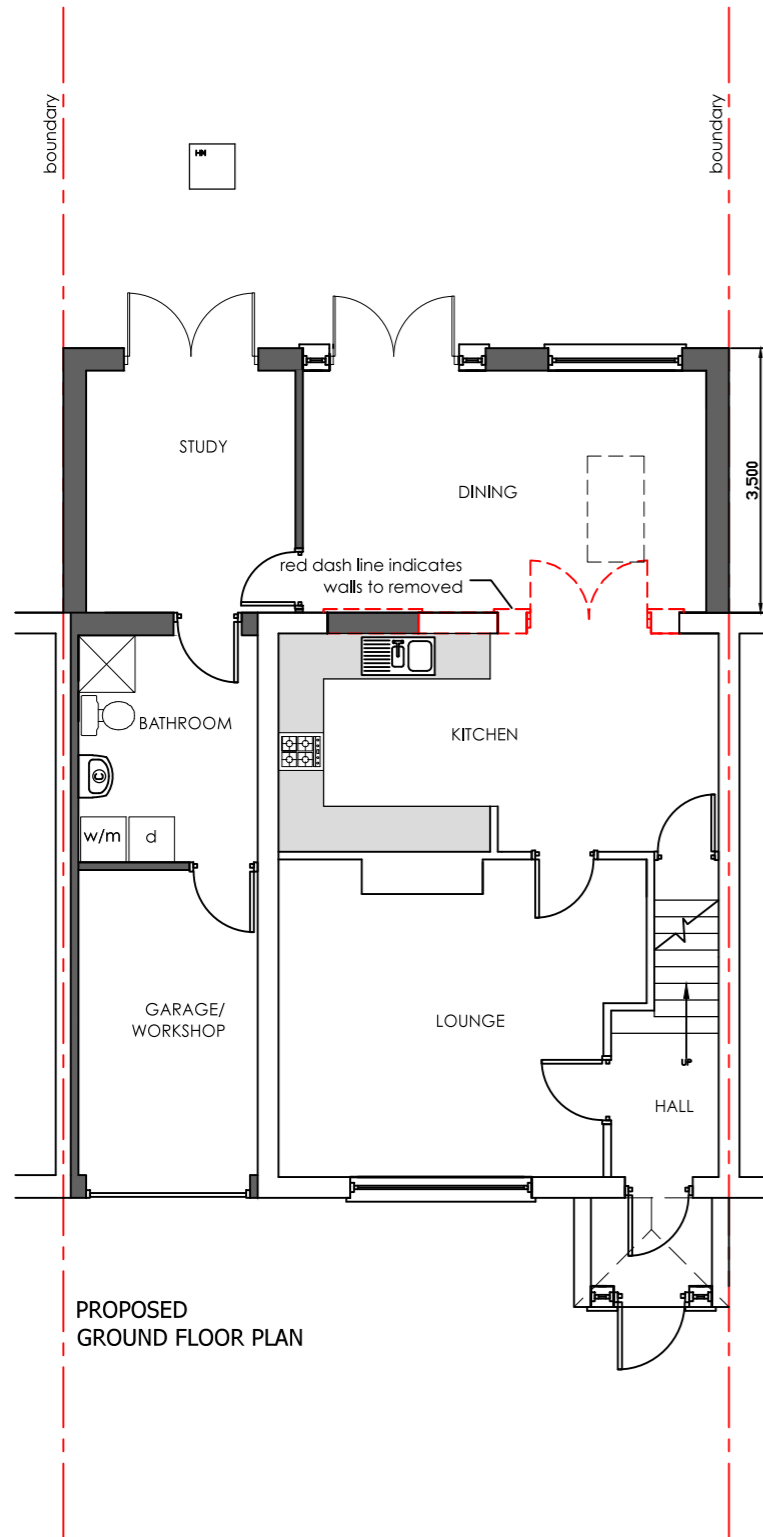

Project: PROPOSED SINGLE STOREY AND FIRST FLOOR EXTENSION The Arkles 69 Beverley Road Barming ME16 9DU		 Loft conversion & Extension Specialists 07815559217 / 02070388208
CLIENT: Mr R Norman	DATE: 30-08-21	
REV: [ ]	Checked BY: TA	210901-20A <span style="float: right;">REV: [ ]</span>
Date	SCALE: 1:100	
	DRAWN BY: TA	This drawing and the building work illustrated are copyright and may not be reproduced without written permission.
	PROPOSED PLANS	