
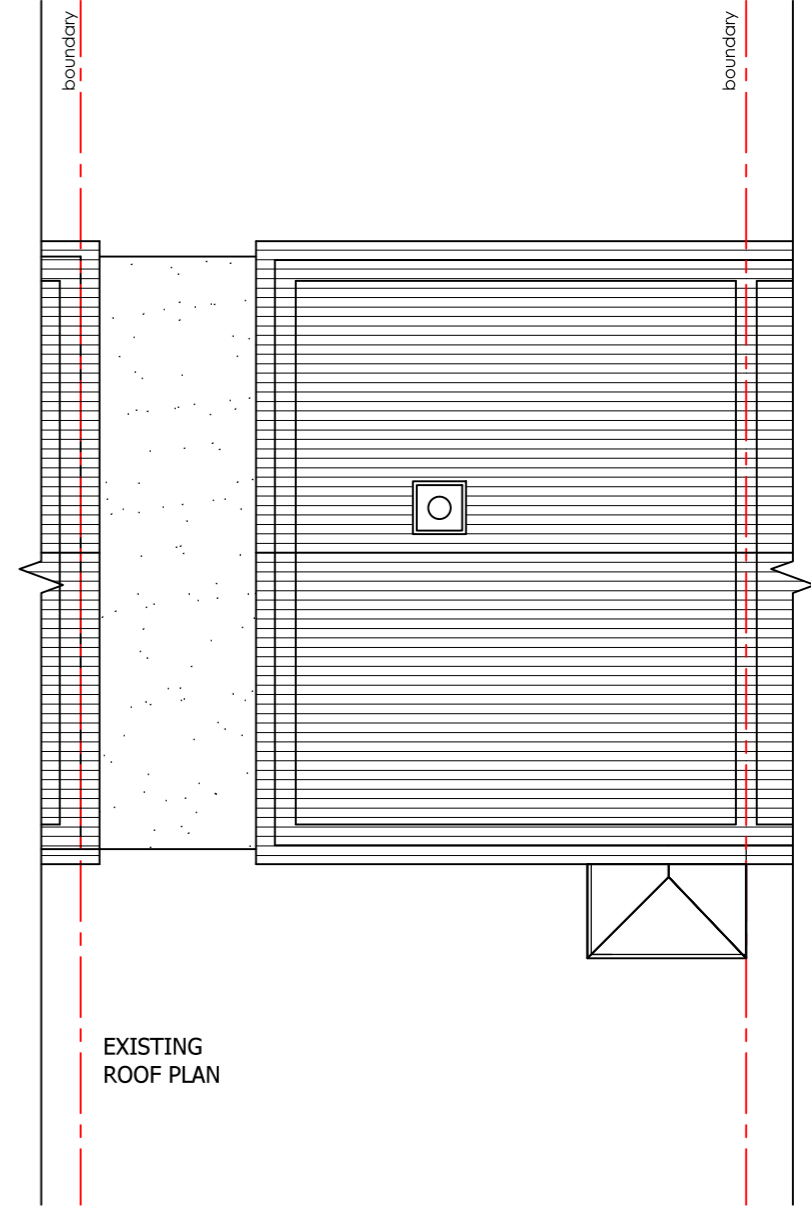
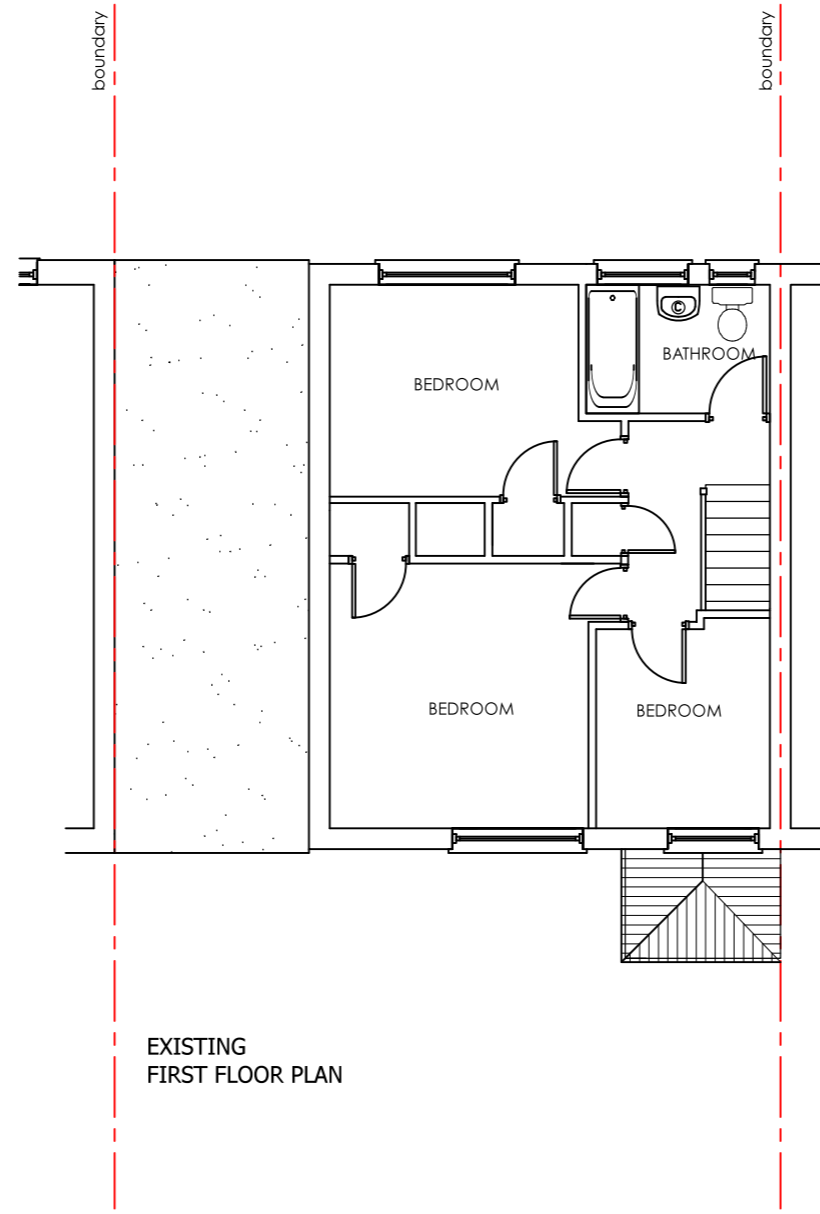



Notes	
	All dimensions shown are in millimeters unless otherwise stated. Only figured dimension to be taken from this drawing and not scaled dimensions.

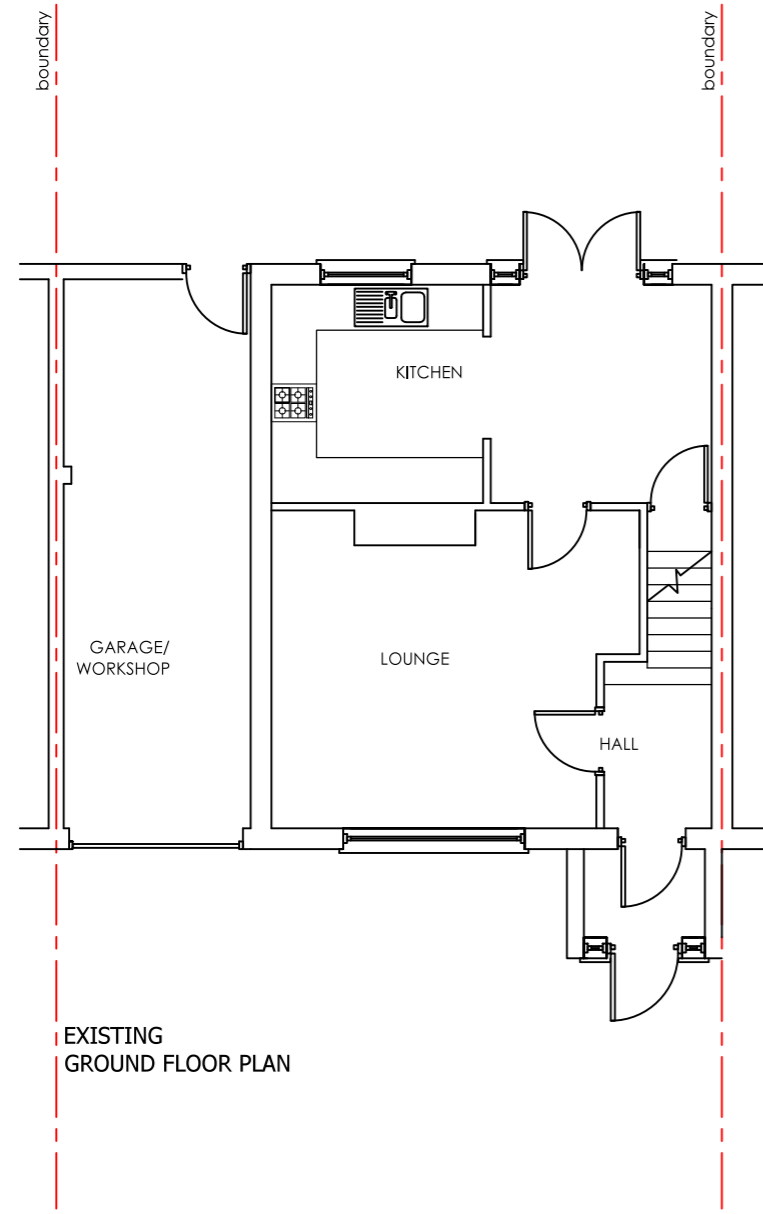

Project: PROPOSED SINGLE STOREY AND FIRST FLOOR EXTENSION The Arkles 69 Beverley Road Barming ME16 9DU		 Loft conversion & Extension Specialists 07815559217 / 02070388208
CLIENT: Mr R Norman	DATE: 30-08-21	
REV:	Date	CHECKED BY: TA
		SCALE: 1:100
		DRAWN BY: TA
		EXISTING PLANS
		210901-10A
		REV:

This drawing and the building work illustrated are copyright and may not be reproduced without written permission.