


Foxdown, Ashwater, EX21 5BZ

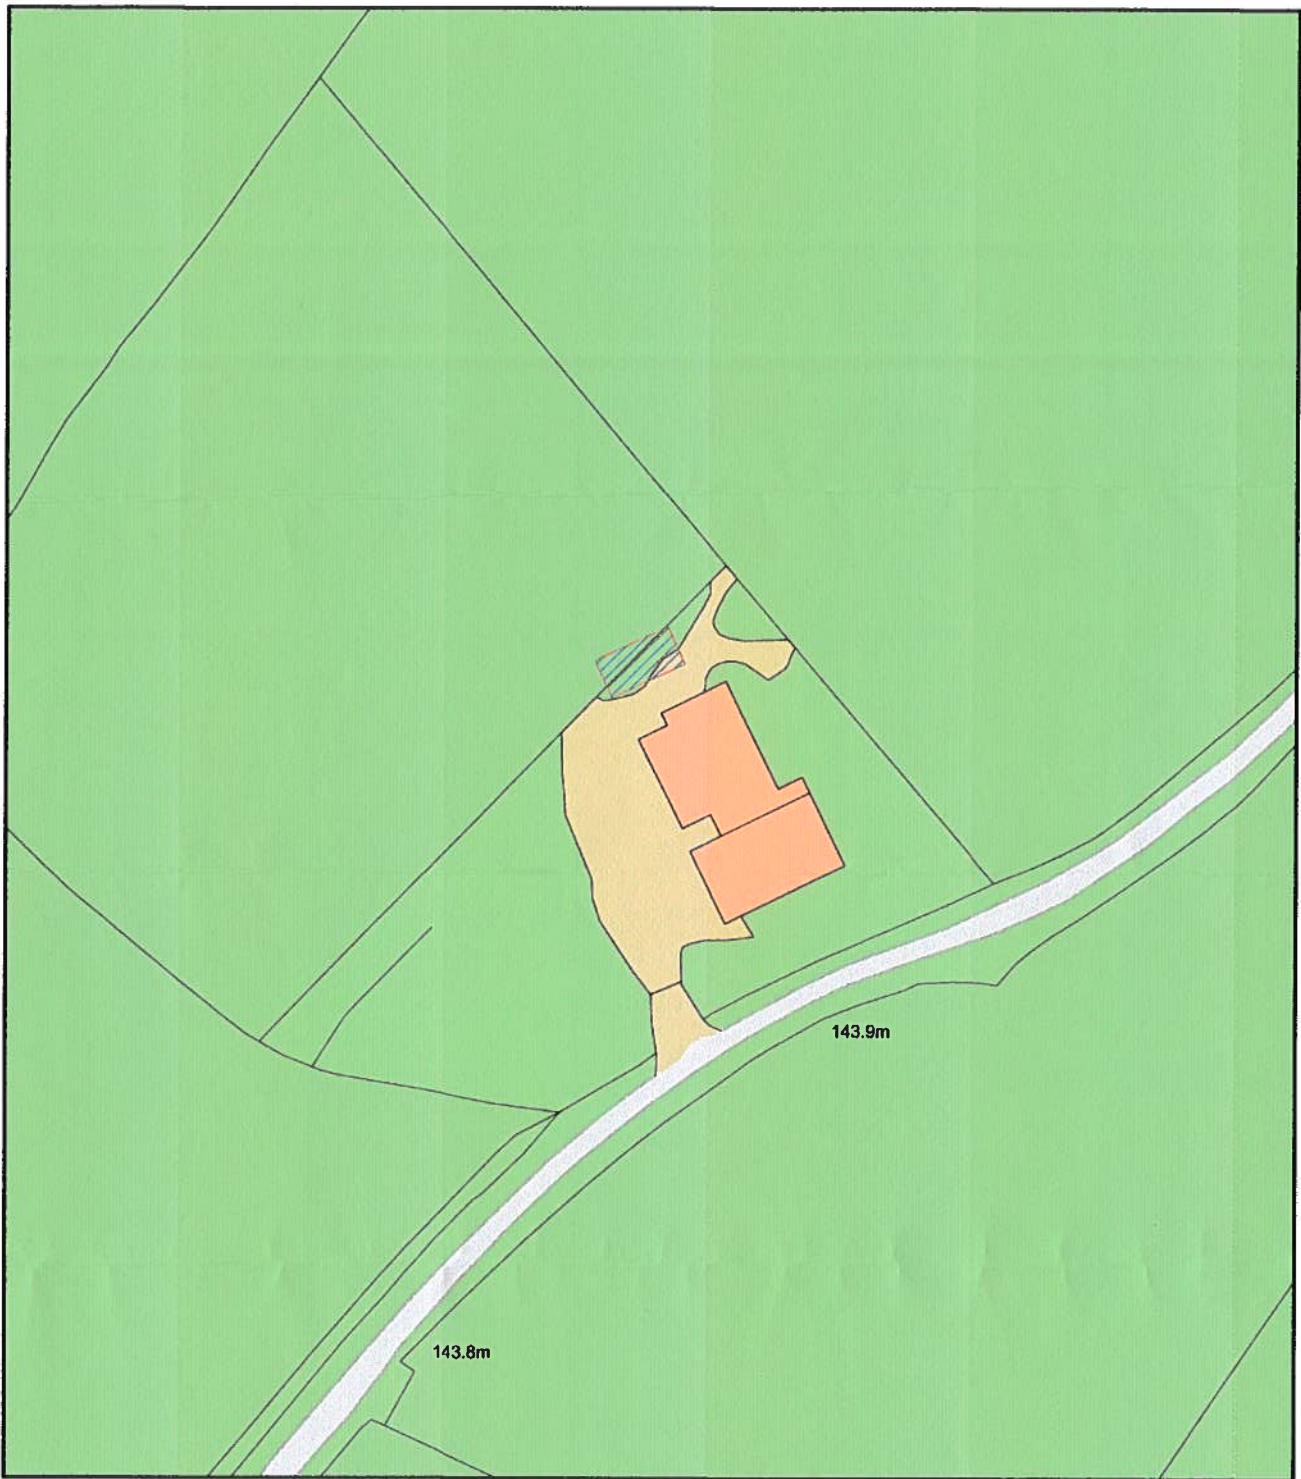

Plan Produced for: **Mr Matthew Clark**
Date Produced: **29 Sep 2021**
Plan Reference Number: **TQRQM21272203309714**
Scale: **1:1250 @ A4**

