


Notes:  
Do not scale from drawing.

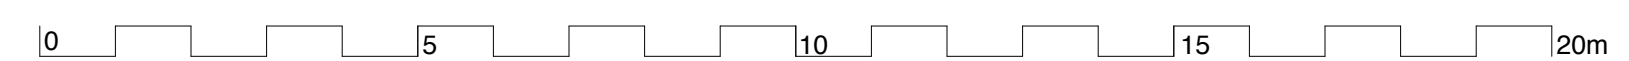

<b>Barham Glen Architects Ltd</b>		Rev	Date	by	Description	Project Pinkston Watersports Glasgow	
Studio 6.07, 6th floor The Whisky Bond 2 Dawson Road, Glasgow G4 9SS Tel. 0141 332 2085 www.barhamglenarchitects.co.uk						Job No 10459	Title Existing Sections & Elevations
		Date 06/10/21	Scale 1:100	Size A1			
		Drawn by pb	Disc No ES 01	Rev			