

1.5m wide adjustable stainless steel ramp with roller support to lower end

2.1.K7: EZ-Dock pontoon sections:  
 10no. 3.0m x 2.0m;  
 1no. 3.0m x 1.5m;  
 1no. 3.0m x 1.0m;  
 1no. 1.5m x 1.0m;  
 7no. 1.5m x 1.5m triangular corners; pole-holders as required; pontoon sections not to obstruct water inlet pipes.

2.1.K1: Decking to basin perimeter to improve access to new facilities; 45 degree corners to oversail radiused edge of basin

Canoe Polo Pitch No.1 35x23m

Pinkston Basin

TN084

Existing accommodation

Existing containers


Proposed new decking area around end of Basin

Infill gaps left by missing or damaged containers


Sheet pile barrier

Existing mound - enhance landscaping with planting of native species and control of invasive species

Notes:  
 Do not scale from drawing.  
 Surrounding site data downloaded from Glasgow City Council planning portal.  
 Other mapping data (ESRI / HES) © Crown Copyright and Database right 2019. Ordnance Survey licence number 100057073.

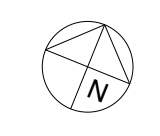

Pinkston Watersports Site Boundary

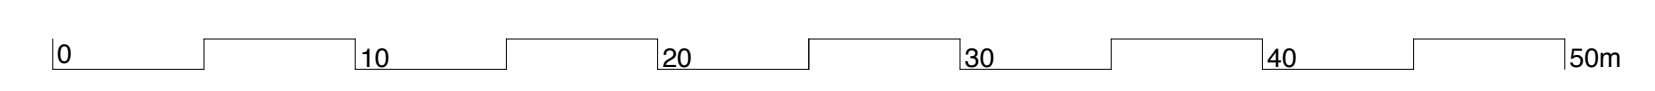

Barham Glen Architects Ltd		Rev	Date	by	Description	Project	
Studio 6.07, 6th floor The Whisky Bond 2 Dawson Road, Glasgow G4 9SS Tel. 0141 332 2085 www.barhamglenarchitects.co.uk		A	07/07/21	pb	Pontoon & ramp sections corrected	Pinkston Watersports Glasgow	
		B	24/08/21	pb	Notes & detail clarified	Job No	10459
						Title	Proposed Plan: Pontoon Access
						Date	07/07/21
						Scale	1:100
						Size	A1
						Drawn by	PP PA 01
						Rev	B