
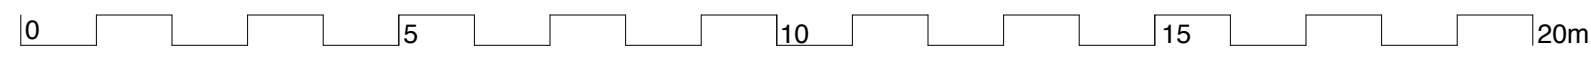


Notes:
 Do not scale from drawing.
 Surrounding site data downloaded from Glasgow City Council planning portal.
 Other mapping data (ESRI / HES) © Crown Copyright and Database right 2019. Ordnance Survey licence number 100057073.

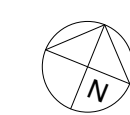

Barham Glen Architects Ltd Studio 6.07, 6th floor The Whisky Bond 2 Dawson Road, Glasgow G4 9SS Tel. 0141 332 2085 www.barhamglenarchitects.co.uk		Rev A 24/08/21 Rev B 06/10/21	by pb Description: Detail & notes clarified Scale corrected / Areas added	Project: Pinkston Watersports Glasgow Job No: 10459 Title: Canalside Cluster Date: 07/07/21 Scale: 1:100 Drawn by: pb Checked by: PP CC 01	Proposed Plan: Size: A1 Rev: B
---	--	----------------------------------	---	--	--------------------------------------