
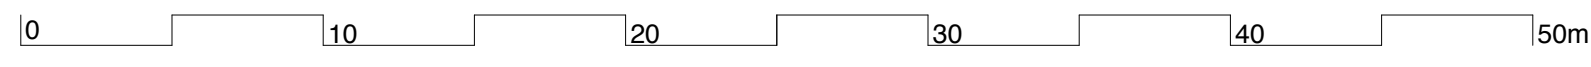


Notes:
 Do not scale from drawing.
 Surrounding site data downloaded from Glasgow City Council planning portal.
 Other mapping data (ESRI / HES) © Crown Copyright and Database right 2019. Ordnance Survey licence number 100057073.

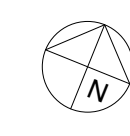

Barham Glen Architects Ltd		Rev	Date	by	Description	Project	
Studio 6.07, 6th floor The Whisky Bond 2 Dawson Road, Glasgow G4 9SS Tel. 0141 332 2085 www.barhamglenarchitects.co.uk		A	24/08/21	pb	Detail & notes clarified	Pinkston Watersports Glasgow	
Job No	Title	Scale	Size	Drawn by	Rev		
10459	Canalside Cluster Option 1	1:100	A1	pb	A		
Date	Drawn by	Scale	Size	Rev			
07/07/21	pb	PP CC 01	A				