


Notes:
Do not scale from drawing.

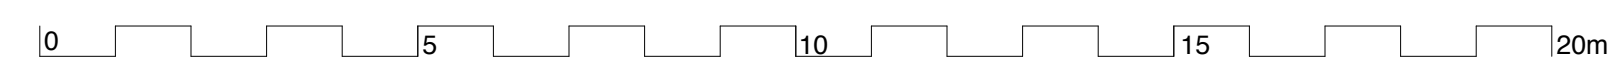

Barham Glen Architects Ltd		Rev	Date	by	Description	Project Pinkston Watersports Glasgow		
Job No	10459	Title	Proposed Sections & Elevations		Scale	1:100	Size	A1
Date	06/10/21	Drawn by	pb	PS 01	Rev			
Studio 6.07, 6th floor The Whisky Bond 2 Dawson Road, Glasgow G4 9SS Tel. 0141 332 2085 www.barhamglenarchitects.co.uk								