


Ordnance Survey (c) Crown Copyright 2018. All rights reserved. Licence number 100022432

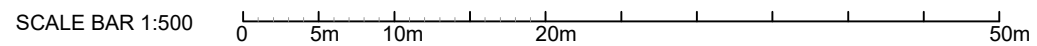

Revision	Date	By	Chk.
A	061021	SB	JK

PLANNING

Do Not Scale Dimensions from Drawings.
All dimensions to be verified on site, and any discrepancy to be notified to KBA.

kba
kerr baxter associates
146 west regent street glasgow g2 2rq
T: 0141 221 2344 F: 0141 221 2389

Client
Mileway

Drawn by: KBA
Checked by: SB
Date: 190821
Scale: 1:500 @A3

Job
Proposed Refurbishment Works
250-252 Sauchiehall Street
Glasgow
G2 3EQ

Drawing
Location Plan

KBA Job No.	Drawing No.	Rev.
KBA1573	BL(41)000	A

CAD Ref: