


1 GA Existing Plan
Scale: 1:50

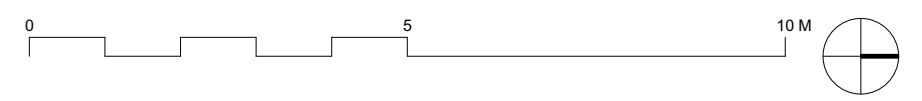

DRAWING NOTES:
 All dimensions to be checked on site prior to commencement of any works, and/or preparation of any shop drawings.
 Sizes of and dimensions to any structural elements are indicative only. See structural engineers drawings for actual sizes/dimensions.
 Sizes of and dimensions to any service elements are indicative only. See service engineers drawings for actual sizes and dimensions.
 This drawing to be read in conjunction with all other Architect's drawings, specifications and other Consultants' information.
 All proprietary systems shown on this drawing are to be installed strictly in accordance with the Manufacturers/Suppliers recommended details.
 Any discrepancies between information shown on this drawing and any other contract information or manufacturers/suppliers recommendations is to be brought to the attention of the Architect.
 DO NOT SCALE FROM THIS DRAWING.

DRAWING NOTES:

STATUS/REVISION	DATE	DRAWING Existing Plan		CAPITAL PLACE PROPERTIES ACQUISITION & DESIGN
		SCALE 1:50 @ A3	DRAWING FILE REF 554-PL-EX-P	
		DATE Mon. 2021	DRAWN BY OAK	
		DWG No. 554-PL-EX-P	REVISION -	
		DRAWING STATUS PLANNING		
			CLIENT Jarron Investments	PROJECT Flat 9, 25 Hyde Park Gardens, W2 2LZ