


Notes:
Do not rely solely on drawing dimensions.



Existing North East (Front Facing) Elevation
Scale 1:100
1:100
2m 0 2m 4m



Proposed North East (Front Facing) Elevation
Scale 1:100
1:100
2m 0 2m 4m

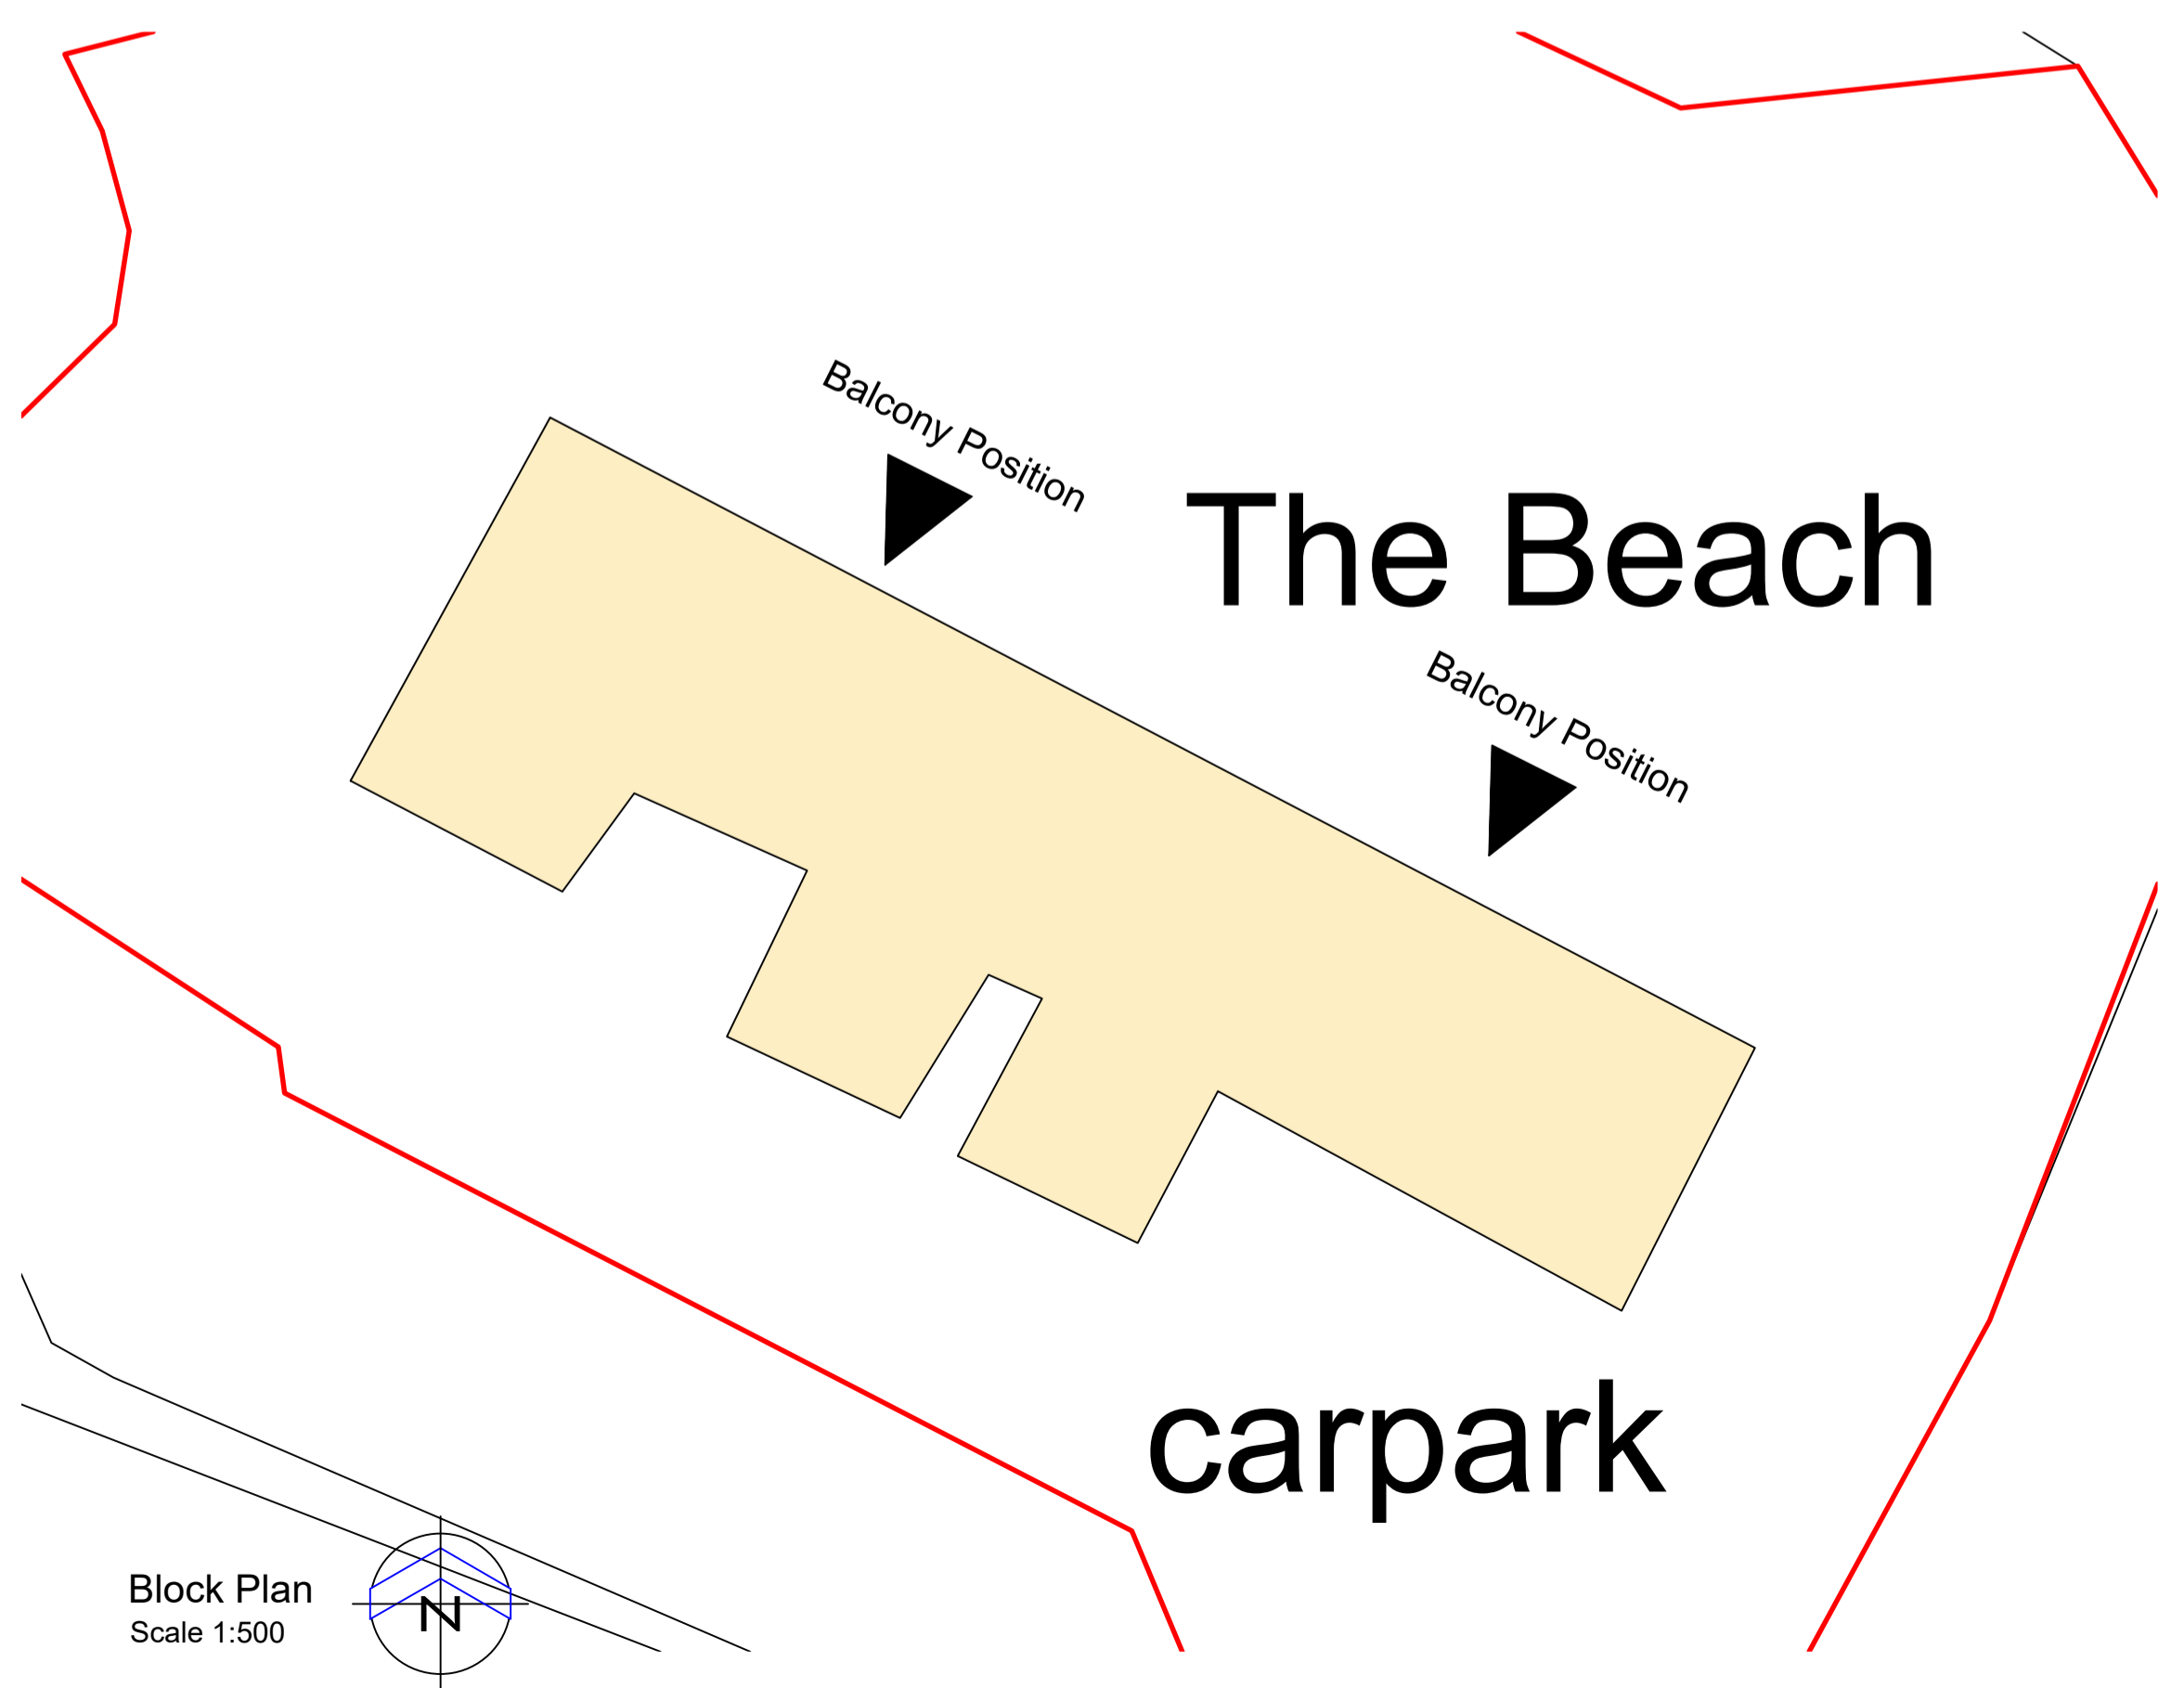

Block Plan
Scale 1:500

REVISION	AMENDMENT	INITIAL	DATE
A	Block Plan amendments	AY	12.10.21

- STATUS
- Sketch Scheme
 - Planning
 - Building Regulations
 - Tender
 - Contract
 - As Built

PROJECT
The Beach Porthtowan
West Cliff
Porthtowan
TR4 8AE

CLIENT
The Beach Porthtowan
Management Co Ltd

DRAWING TITLE
Existing & Proposed
Elevations, and Block Plan

RTP
CHARTERED BUILDING SURVEYORS
RTP Surveyors
9 Mount Folly Square
Bodmin, Cornwall, PL31 2DF
T 01208 892020
F 01208 269476
E Bodmin@rtpsurveyors.co.uk
www.rtpsurveyors.co.uk
Office also at Falmouth



SCALE	DRAWN BY	DRAWING NO.	REV.	SIZE
Noted	AY	NO.		
DATE: 16.08.21	CHECKED BY: RTP	210530-201	A	A1

This drawing is copyright. All materials and workmanship to comply with the current British Standards and codes of practice. Contractors to check ALL dimensions. Work from figured dimensions ONLY. Report ANY discrepancy to Architect or Surveyor before proceeding. IF IN ANY DOUBT ASK.