
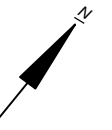


1 GA PROPOSED GROUND FLOOR  
Scale: 1:50

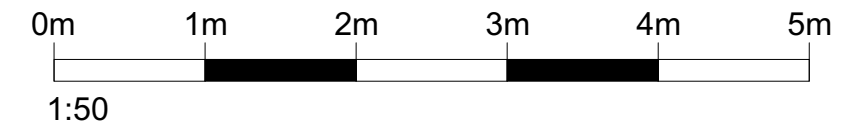

REV.	DATE	BY	DESCRIP.

REV.	DATE	BY	DESCRIP.

NOTES:

**DETAIL DESIGN ISSUE**

THESE DRAWINGS ARE FOR DESIGN INFORMATION ONLY.  
DO NOT BUILD FROM THESE DRAWINGS.  
IN LINE WITH FULL PROJECT PREAMBLES AND GENERAL NOTES  
CONTRACTOR TO PRODUCE FULL SETTING OUT AND SHOP DRAWINGS TO  
ENABLE CONSTRUCTION.

**ISSUE DATE**

[DATE]

THIS DRAWING IS THE PROPERTY OF SHED LONDON LTD.  
COPYRIGHT IS RESERVED BY THEM AND THE DRAWING IS ISSUED  
ON THE CONDITION THAT IT IS NOT COPIED, REPRODUCED,  
RETAINED OR DISCLOSED TO ANY UNAUTHORISED PERSON,  
EITHER WHOLLY OR IN PART WITHOUT THE CONSENT IN WRITING  
OF SHED LONDON LTD.

DO NOT SCALE THIS DRAWING. FIGURED DIMENSIONS ONLY ARE  
TO BE USED IN PREFERENCE TO SMALL SCALE DRAWINGS. ALL  
DIMENSIONS ARE TO BE CHECKED ON SITE BEFORE ANY WORK  
PROCEEDS. ANY ERRORS OR OMISSIONS ARE TO BE REPORTED  
TO THE DESIGNER IF IN DOUBT ASK.

THE CONTRACTOR IS TO PROVIDE FULL SIZED SETTING OUT  
DRAWINGS BASED ON INFORMATION CONTAINED IN THIS DRAWING  
FOR THE DESIGNER'S APPROVAL PRIOR TO COMMENCING  
MANUFACTURE.

THIS DRAWING IS TO BE READ IN CONJUNCTION WITH ALL THE  
RELEVANT CONSULTANTS AND/OR SPECIALISTS DRAWINGS OR  
DOCUMENTS AND ANY DISCREPANCIES OR VARIATIONS ARE TO BE  
NOTIFIED TO THE DESIGNER BEFORE THE AFFECTED WORK  
COMMENCES.

CLIENT	ORÉE
PROJECT	ORÉE ST JOHN'S WOOD
DESCRIPTION	PROPOSED GROUND FLOOR
DATE	13.10.21
DRAWN BY	BH
CHECKED BY	NS
SCALE @ A3	1:50
SCALE @ A1	1:50
DRAWING NO.	2127_101
JOB NO.	2127
REVISION	□ □ □ □ □ □ □ □ □ □

**Shed.**

Ground Floor,  
7 Carisle Street,  
LONDON  
W1D 3BW

t +44 (0)20 7636 9500  
f +44 (0)20 7636 9501