

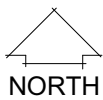


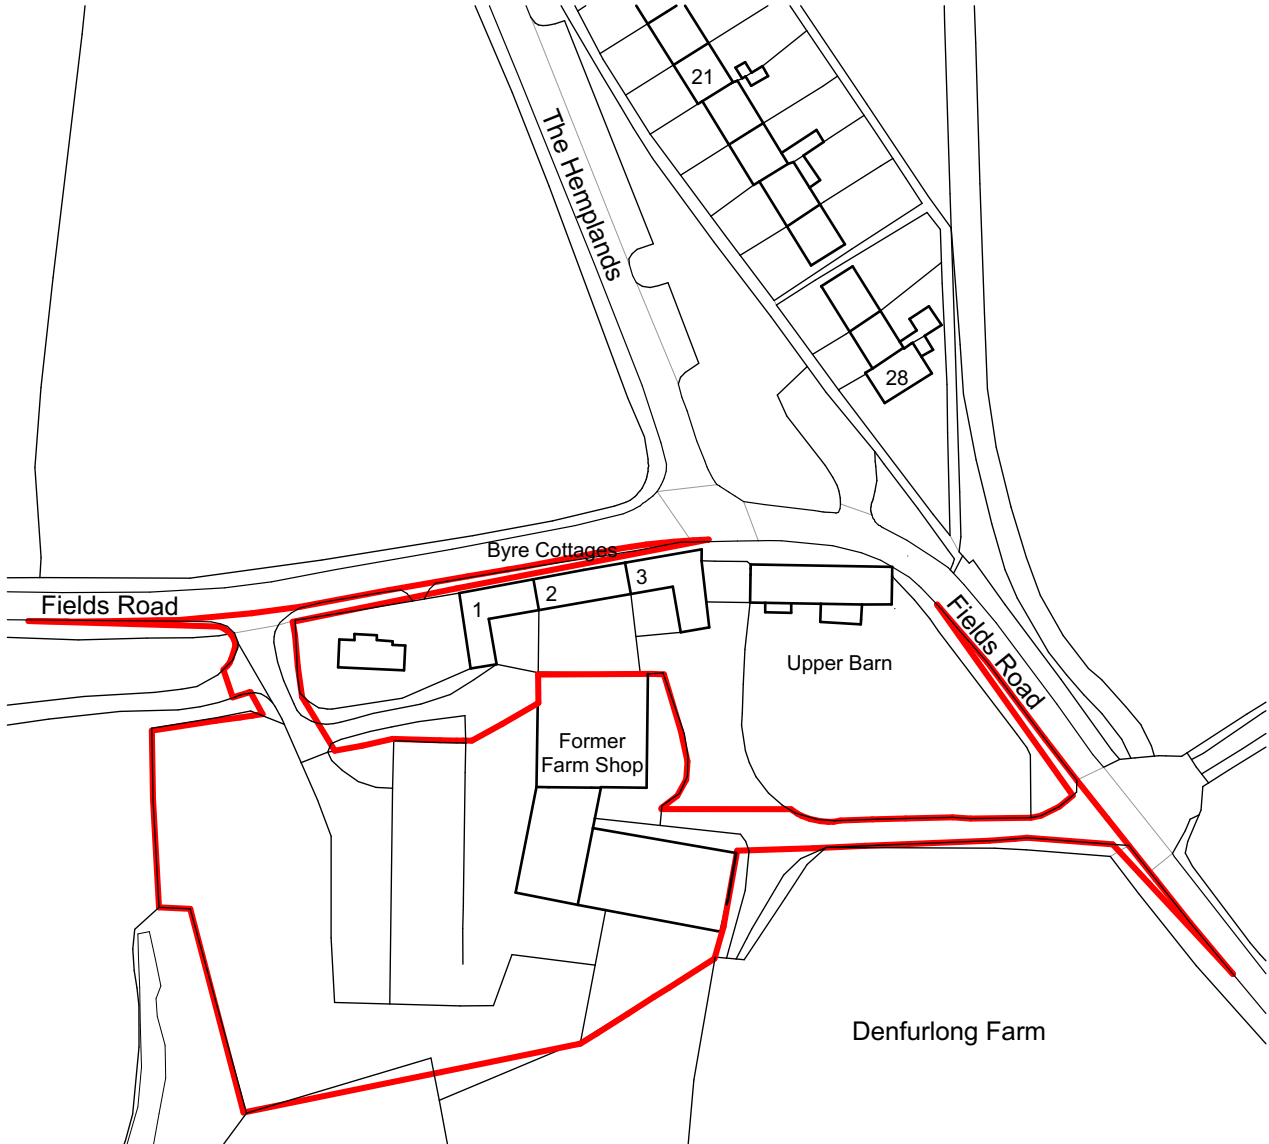

Scale bar 1:1250

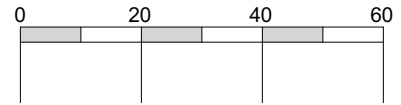

coombes : everitt architects limited

105-107
 Bath Road
 Cheltenham
 Gloucestershire
 GL53 7LE

t: 01242 807727 f: 0845 5575833
 e: info@ce-architects.co.uk
 www.ce-architects.co.uk

Drawing title: Site Location Plan

Client: Stag Homes

Drawn by: AH Checked: JE

Project No: 21.20.003

Project: Land at Denfurlong Farm,
 Fields Road, Chedworth
 GL54 4NQ

Scale: 1:1250 @ A4

Date: June 2021

Project / Drawing No: 21.20.003 PL001