


- Site of proposal
- Site of ownership

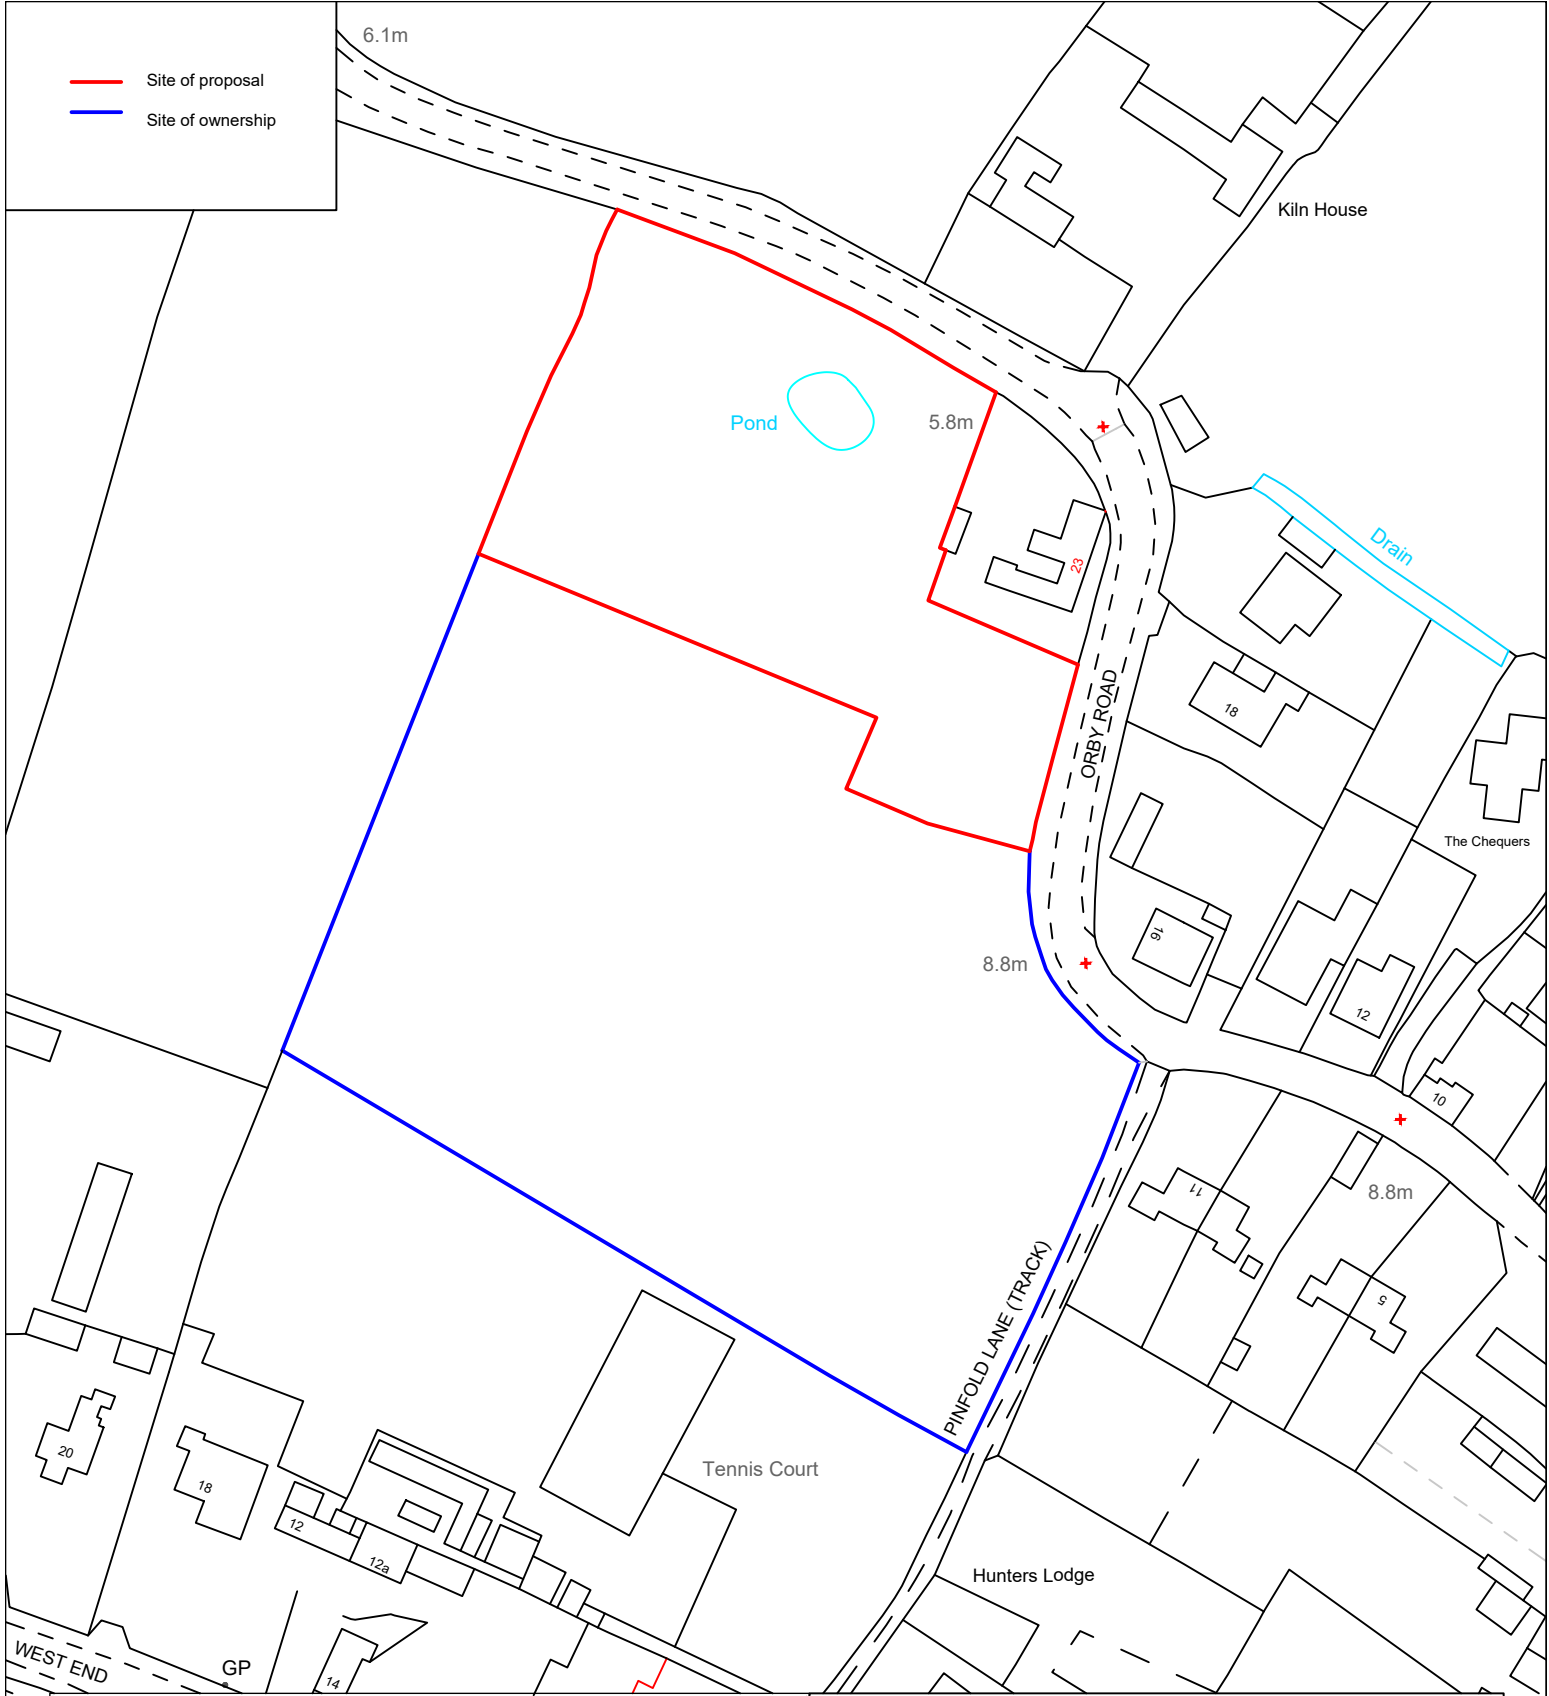

**The Welton Group**  
Architecture & Construction



Welton House, Bluestone Heath Rd., Welton Le Marsh Lincs. PE23 5SG  
Tel: 01754 890490 e: info@weltongroup.co.uk

**PROJECT**  
Proposed Residential Development at:

**Orby Road, Burgh  
Le Marsh**

DRAWING

**Location Plan**

Aug '21

1:1250 @ A4

CLIENT

**Welton Homes**