





SCALE BAR 1:500

52100

52100

52000

52000

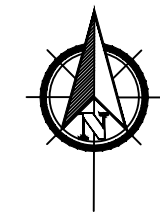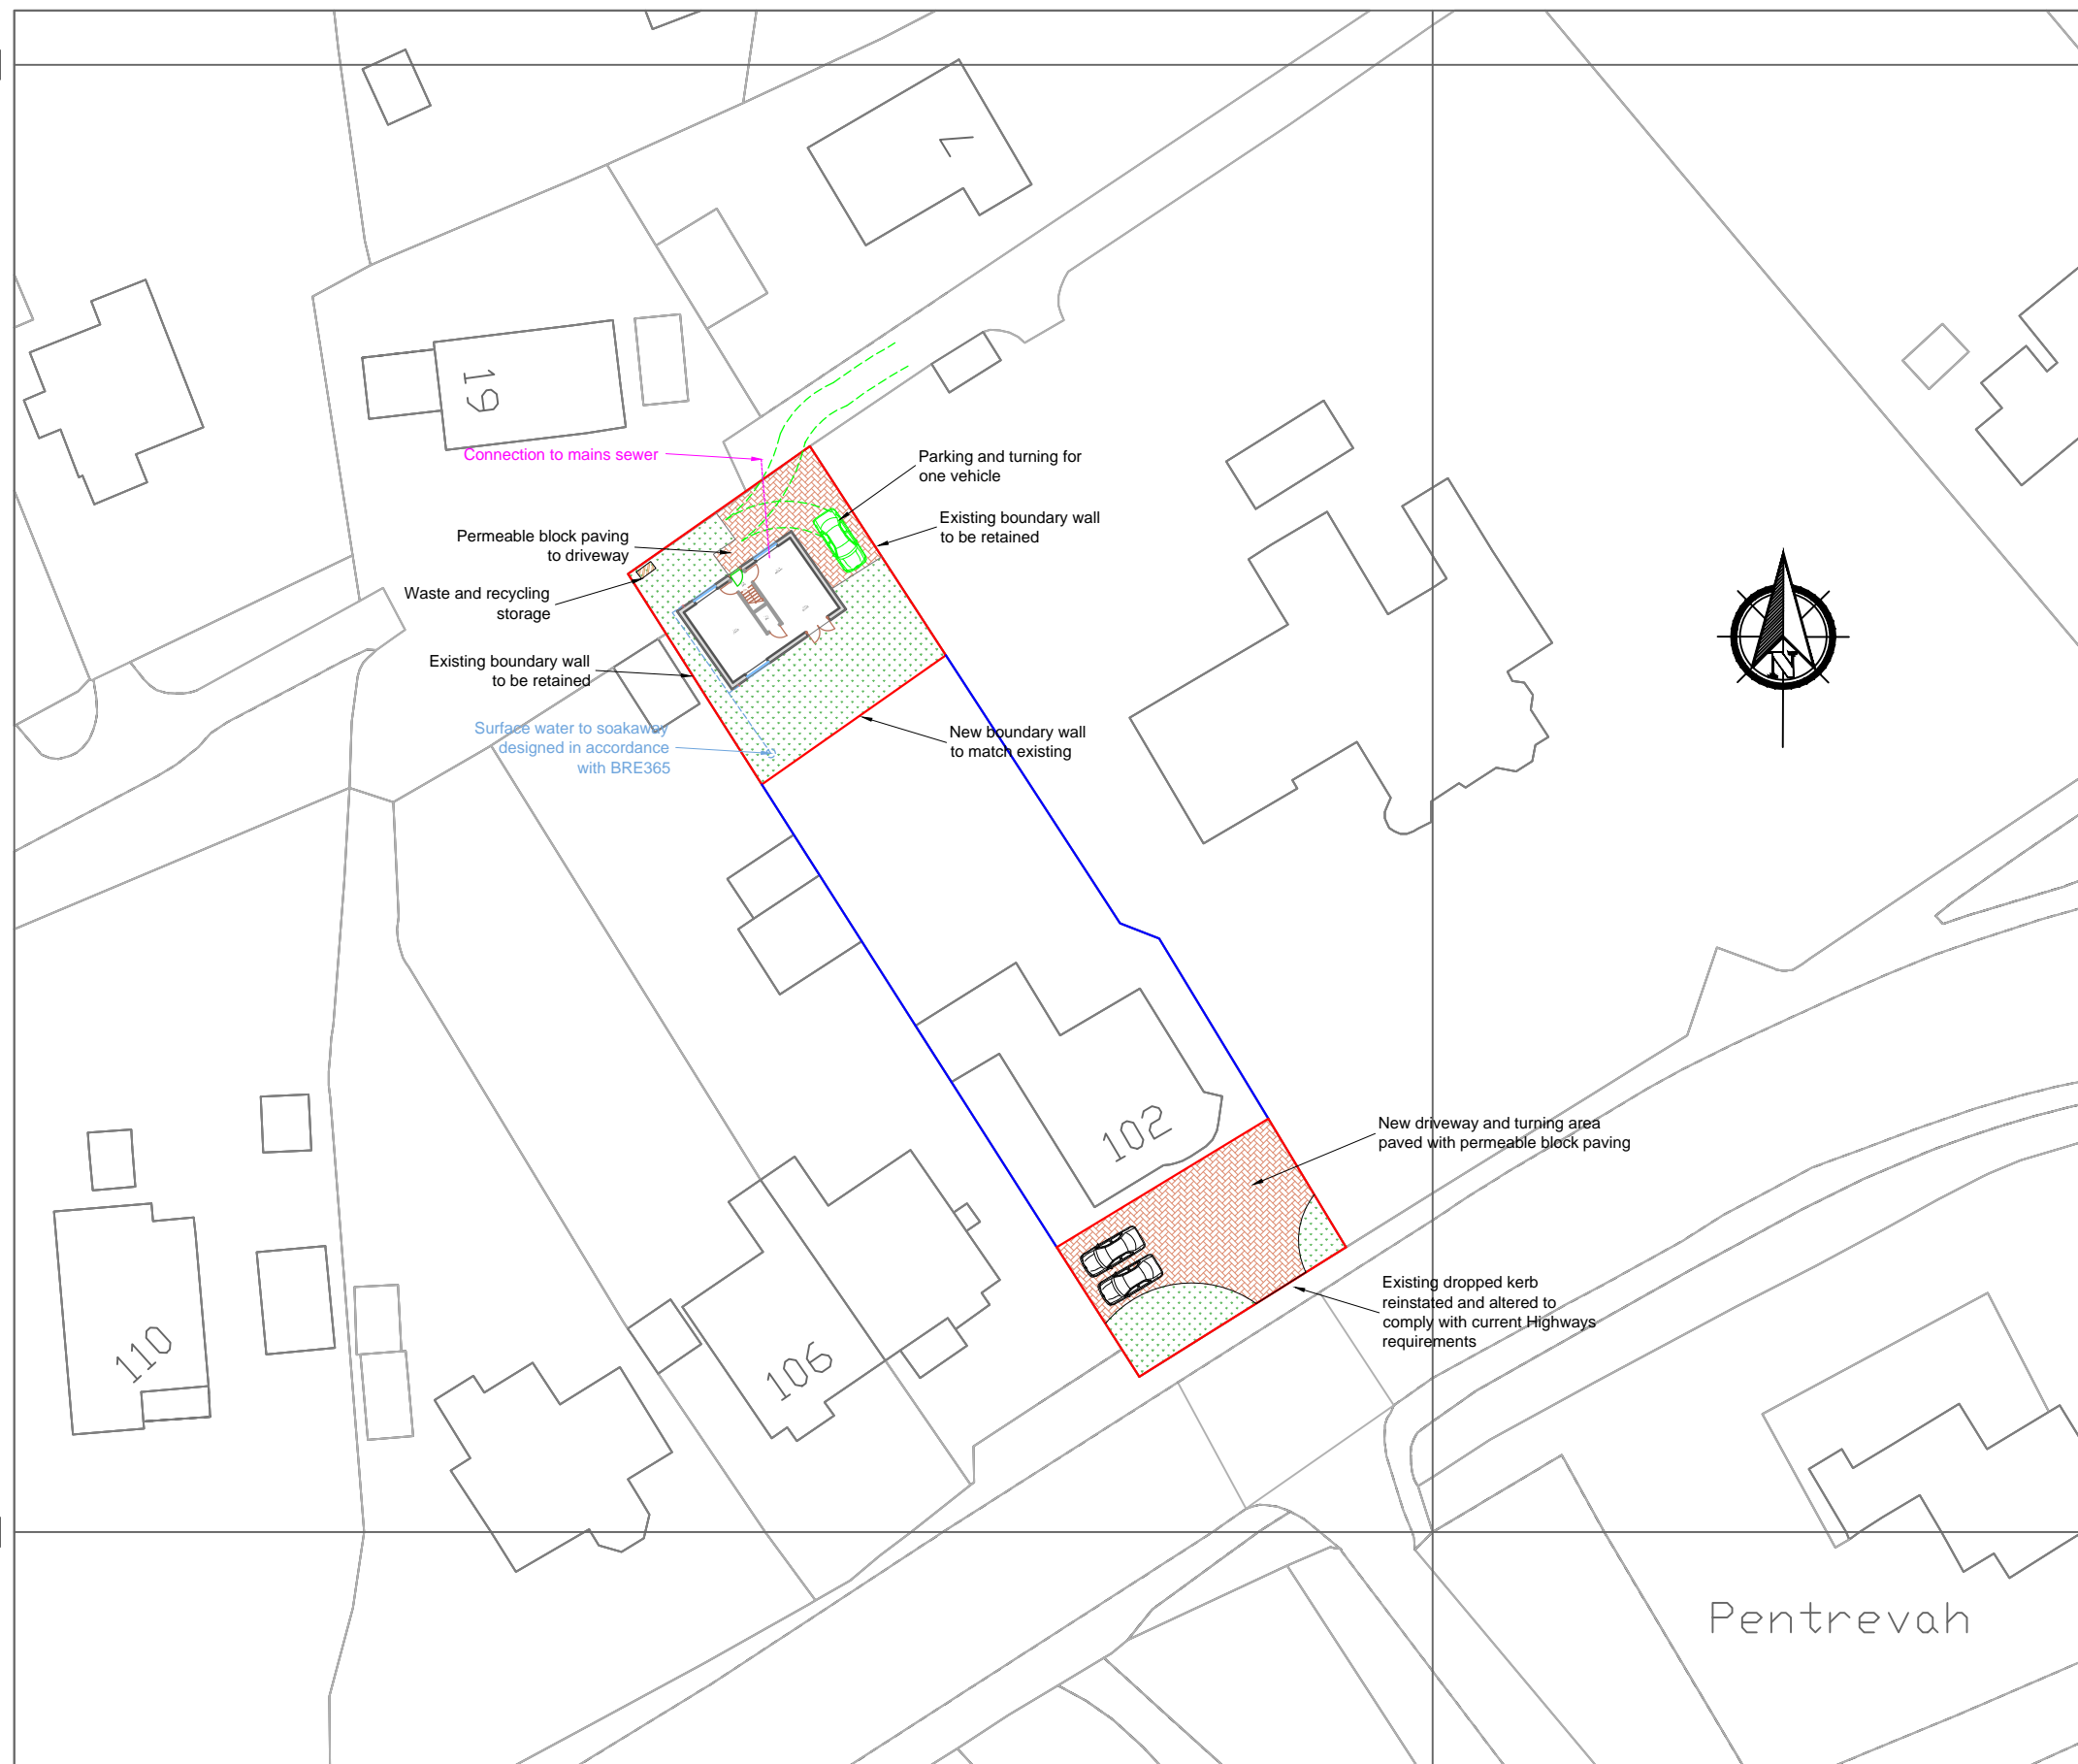

Project:
Proposed new dwelling to the rear of
102 Truro Road, St Austell

Drawing:
Proposed Block Plan

Date:
September 2021

Scale:
1:200 @A3

Drawing Nr.
HPD07