


SCALE BAR 1:500

52100

52100

52000

52000

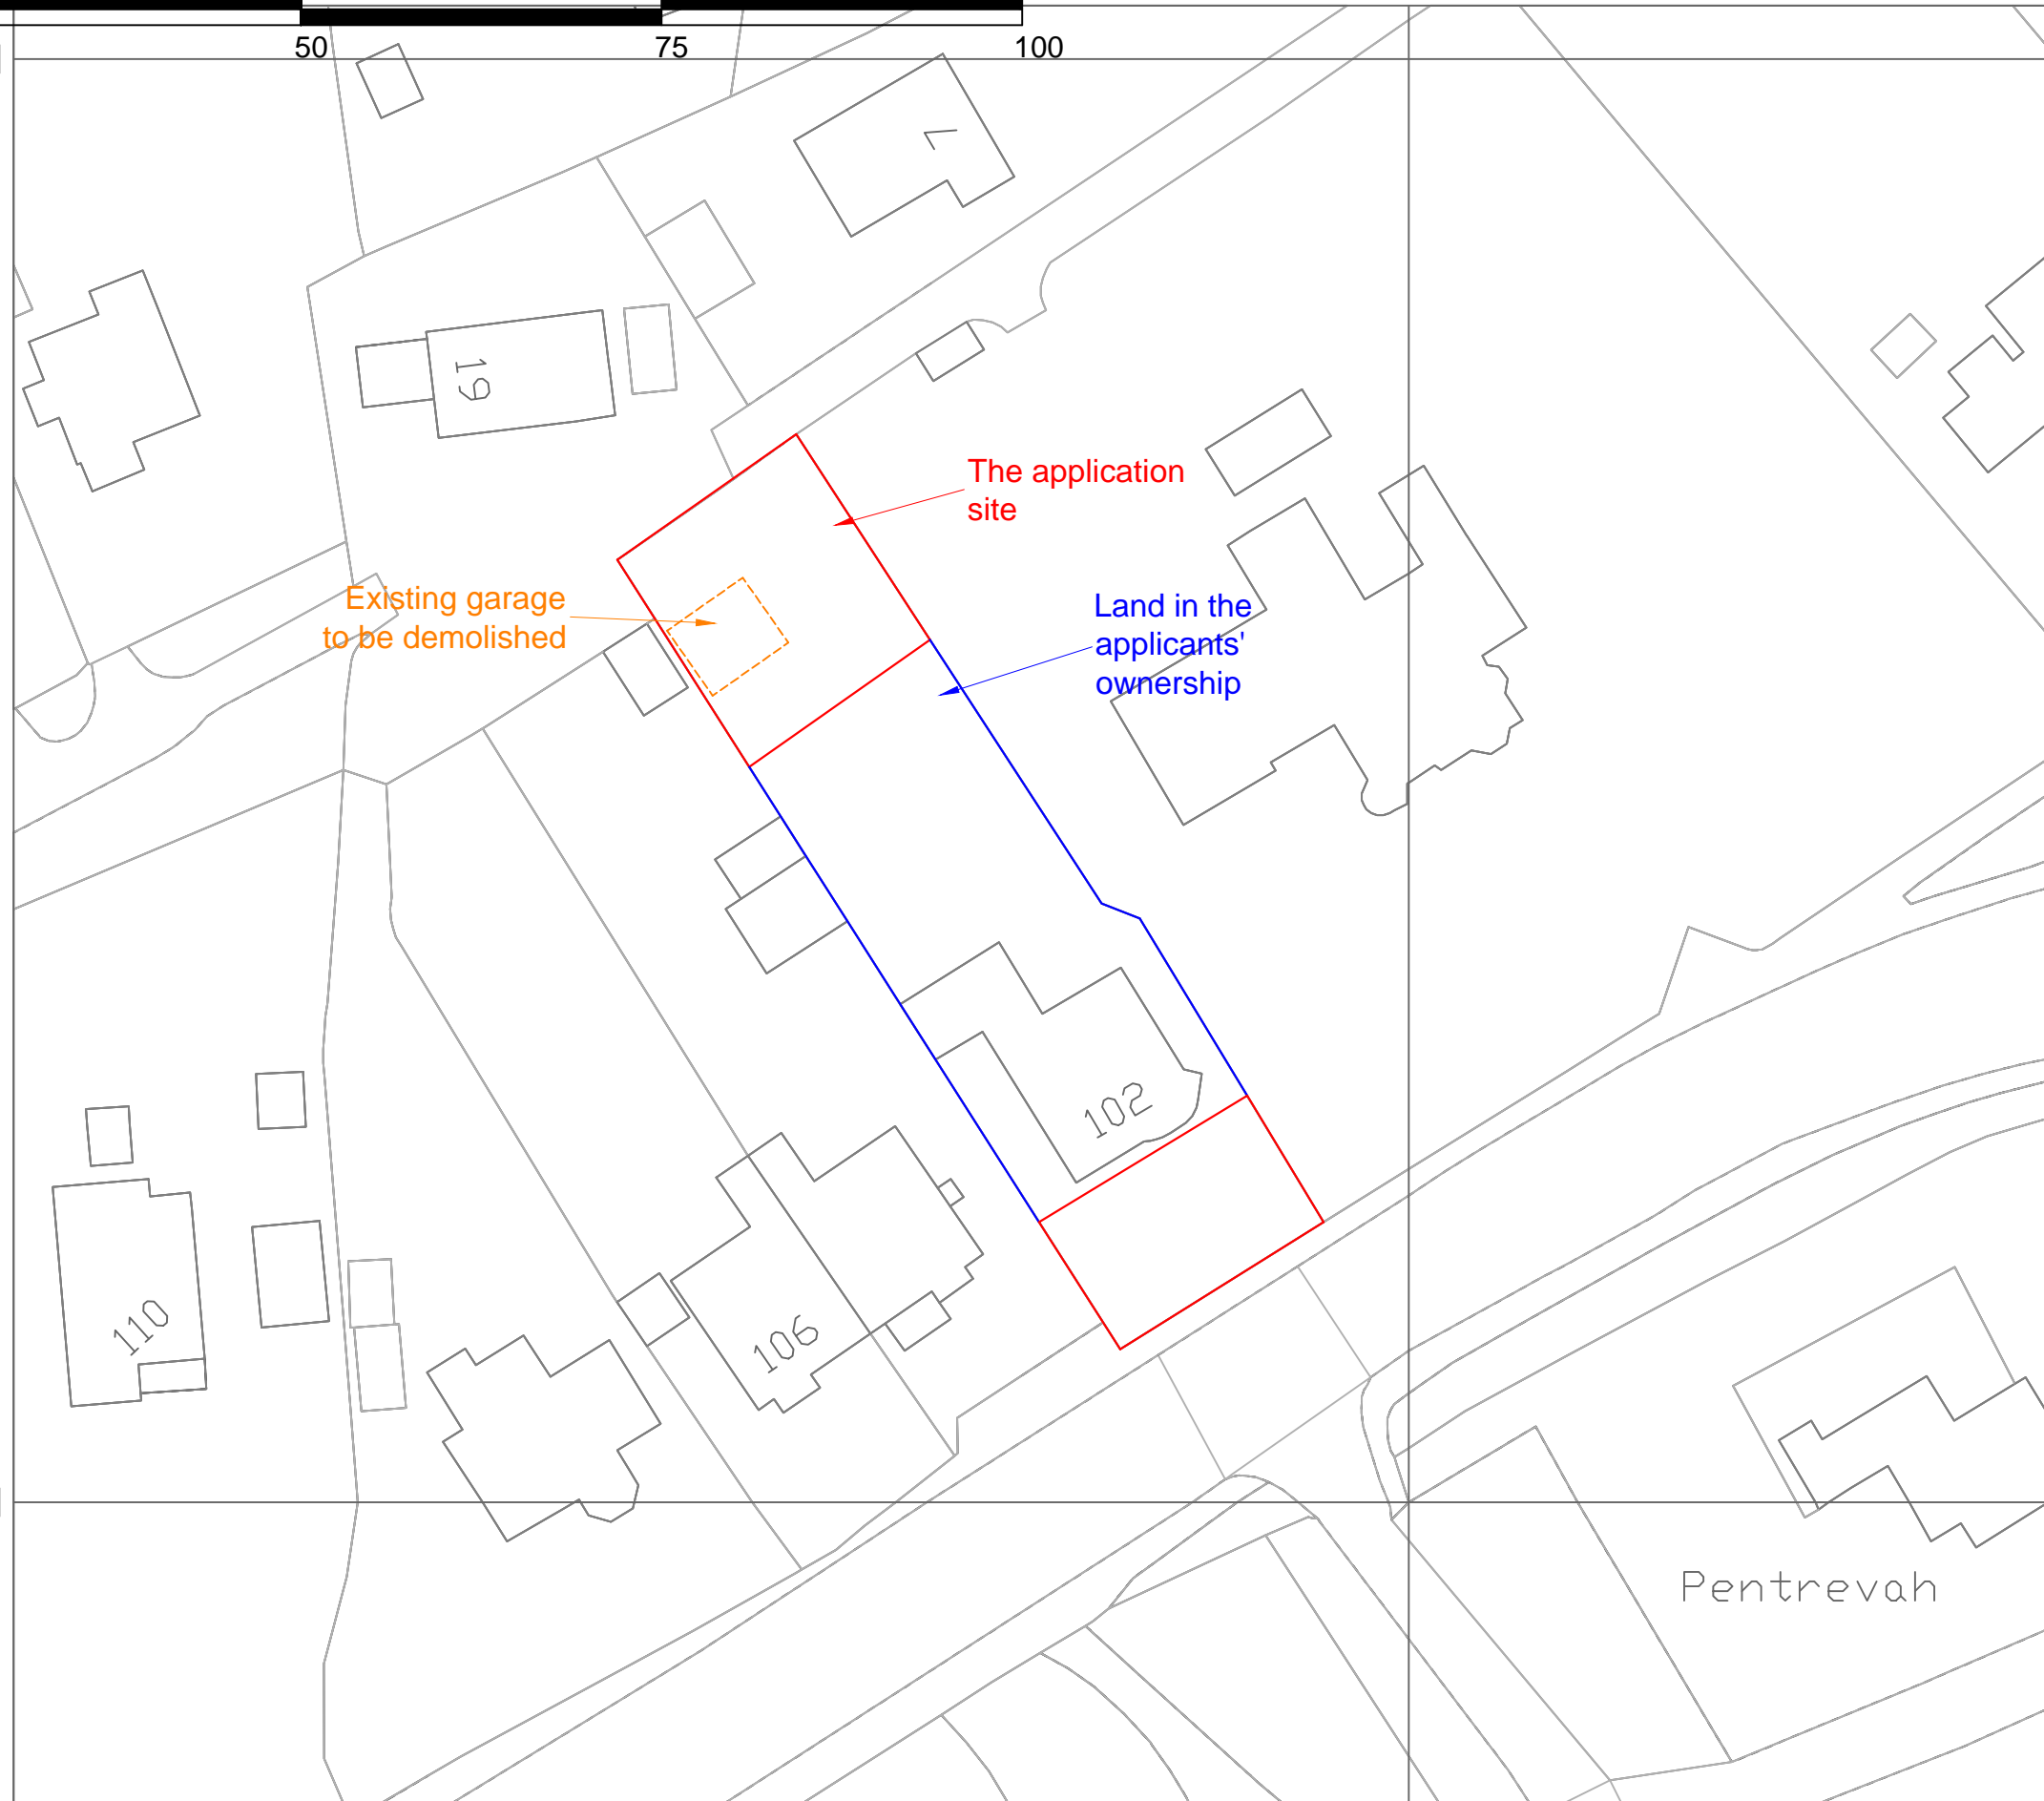

*Project:*  
Proposed new dwelling to the rear of  
102 Truro Road, St Austell

*Drawing:*  
Existing Block Plan

*Date:*  
October 2021

*Scale:*  
1:500 @A3

*Drawing Nr.*  
HPD09