
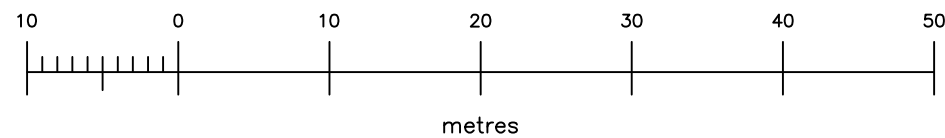


Existing Block Plan

Proposed Block Plan

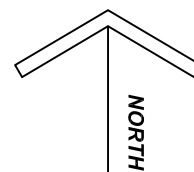

- NOTES:-**
1. All dimensions are in millimetres.
 2. *DO NOT* scale off of drawings. If in doubt, ask!

amendment	notes	date
-	-	-
project Proposed alterations & extension for Mr & Mrs D Kavanagh, at 100 Huntingtower Road Baillieston G69 7BS		project no 21/19
Anderson Anderson Architect LLP		date Sept 2021
3 Millholm Road, Strathaven, ML10 6DB t:- 01357 528778		paper size A3
Block Plans		scale 1:500
Anderson Anderson Architect LLP, a limited liability partnership registered in Scotland No. SO306829, having its registered office at 3 Millholm Road, STRATHAVEN, ML10 6DB		drawing no B-01