


1 PROPOSED DRIVEWAY GATE AND WALL - ELEV A
1:50 @ A3

2 PR. PED. GATE ELEV. B
1:50 @ A3

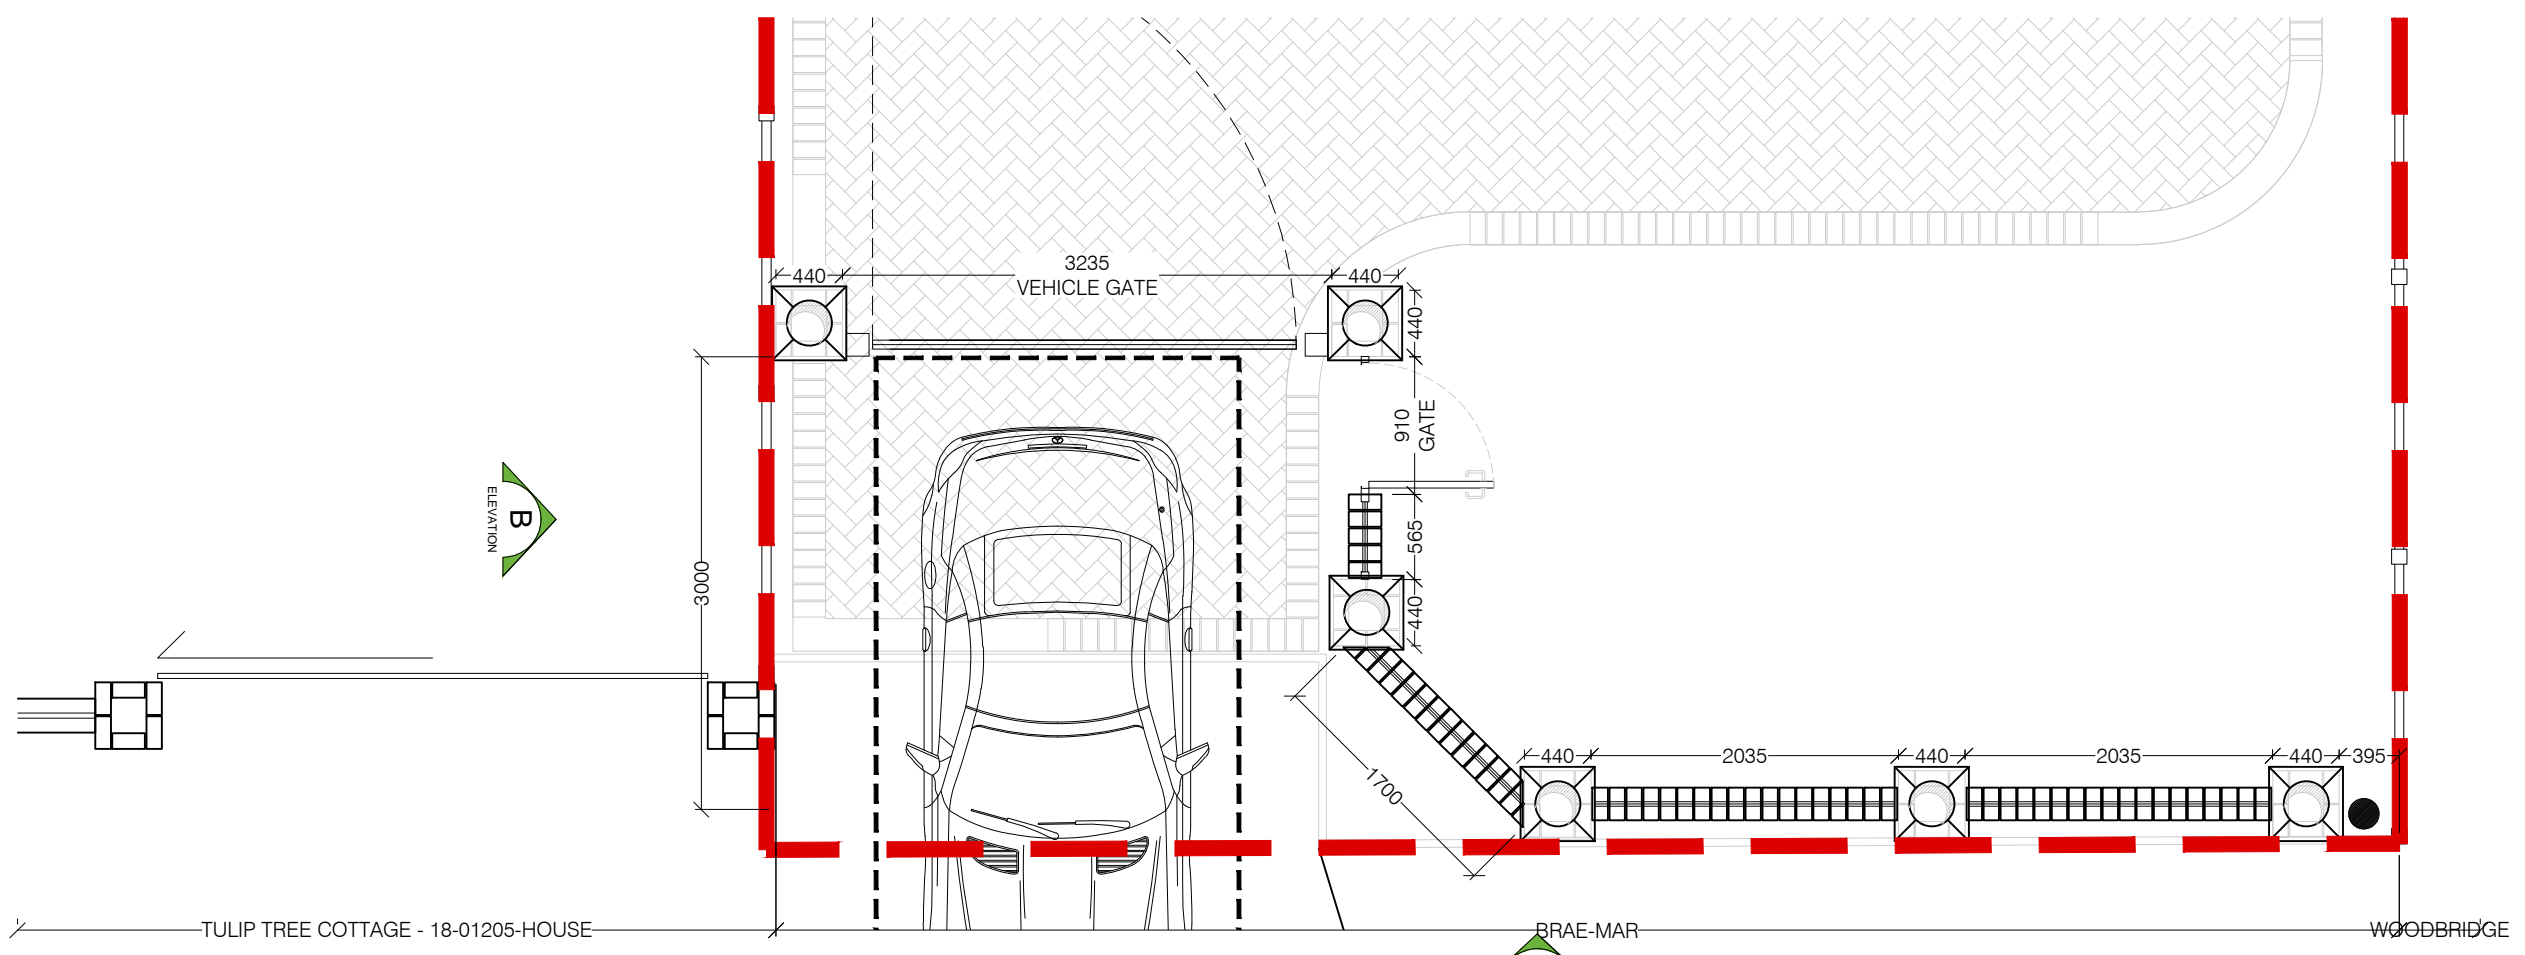

2 PROPOSED DRIVEWAY GATE AND WALL - PLAN
1:50 @ A3

REV	DATE	DESCRIPTION	DR	CH
B	10.10.21	MINOR AMENDMENT - Proposed Railings altered to a straight top rail in lieu of previously approved curved top rail. Top of gate shape slightly different, now a single curve rather than the triple sweep style of the previously approved design. Revised drawing issued to LA.	VG	LN
A	13.04.21	PLANNING VALIDATION - Pedestrian Gate Elevation added to drawing as requested by Sevenoaks Council	VG	LN
-	31.03.21	PLANNING APPLICATION MADE - Following receipt of client approval.	VG	LN

PLANNING ISSUE

KLEDESIGN
ARCHITECTURE | PLANNING | VISUALISATIONS

CLIENT		
MR AND MRS MARSHALL		
PROJECT		
BRAE-MAR, HARTLEY, KENT, DA3 8ER		
PROPOSED DRIVEWAY WALL AND ENTRY GATE		
DRAWING		
GENERAL ARRANGEMENT		
PROP. WALL & ENTRY GATE ELEVATION & PLAN		
SCALE @ A3	DRAWN	CHECKED
1:50 @	VG	LN
CREATION DATE	REVISION	
MARCH 2021	B	
KLEDESIGN DRAWING NO.		
K1147 - KLE - DA3 - 00 - DR - A - 025		
PROJECT NO - COMPANY - ZONE - LEVEL - TYPE - ROLE - NUMBER		
<small>© COPYRIGHT. ALL RIGHTS RESERVED. - THIS DRAWING MUST NOT BE REPRODUCED WITHOUT PERMISSION. - THIS DRAWING MUST BE READ IN CONJUNCTION WITH ALL RELEVANT CONSULTANT / SPECIALIST DRAWINGS / INFORMATION. - THIS DRAWING MUST NOT BE USED FOR CONSTRUCTION UNLESS ISSUED FOR CONSTRUCTION. - ALL DIMENSIONS ON THIS DRAWING ARE IN MILLIMETERS (UNLESS OTHERWISE STATED). - ANY DISCREPANCIES MUST BE REPORTED TO KLEDESIGN IMMEDIATELY. - DO NOT SCALE OFF DRAWINGS. USE DISPLAYED DIMENSIONS ONLY.</small>		