

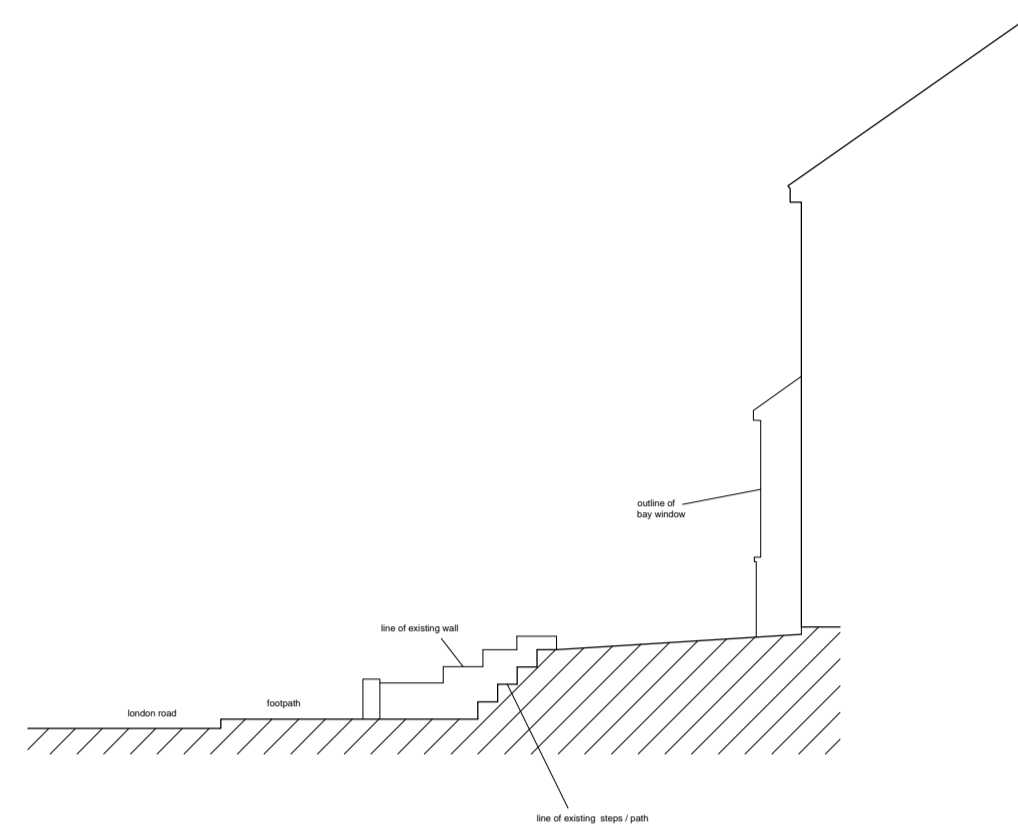





Plan....As Existing...

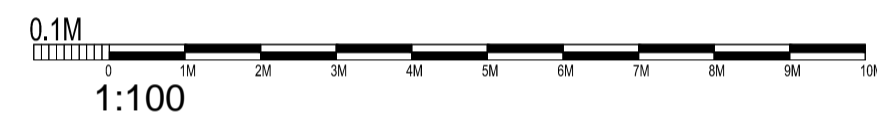



Sectionas existing...

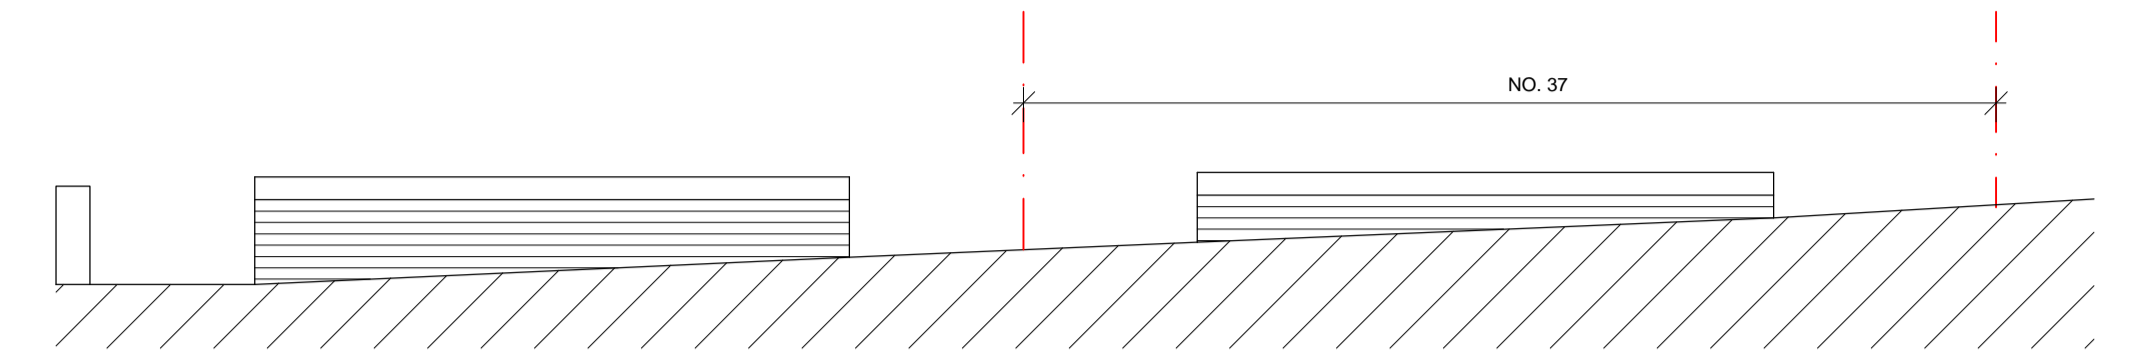

typical elevation of existing front boundary walls....

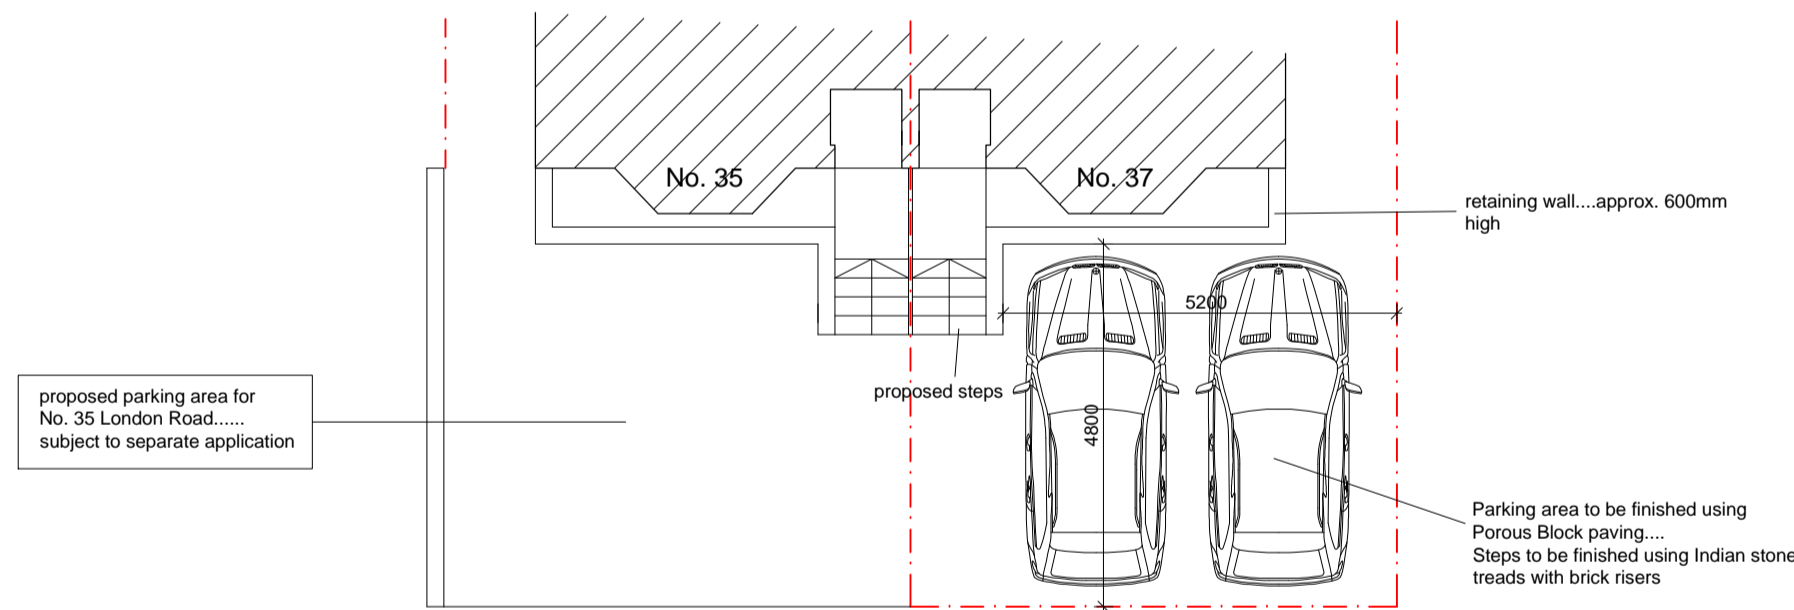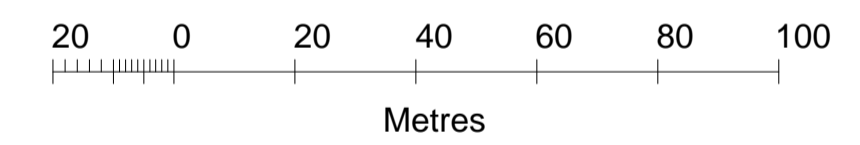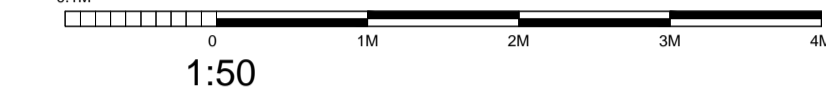

Plan....As Proposed...

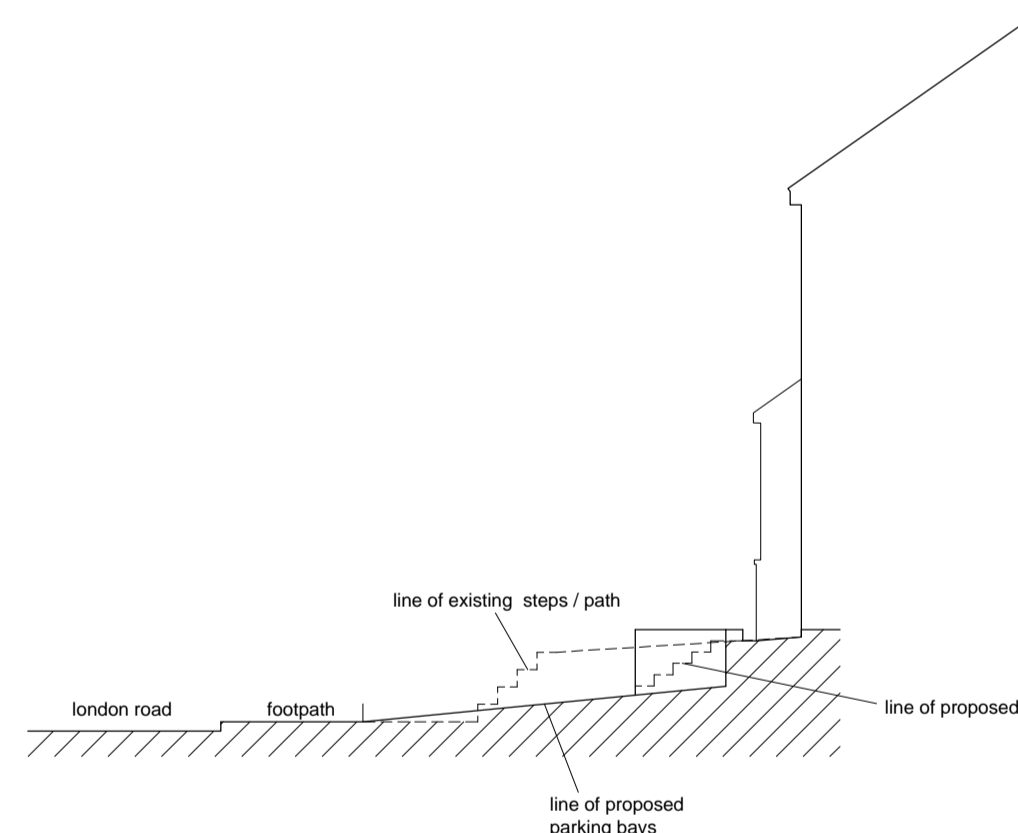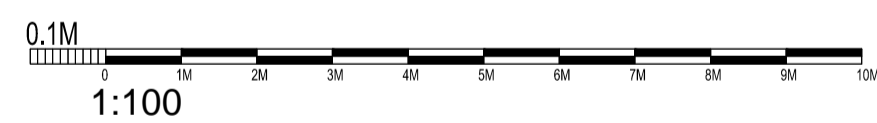

Sectionas proposed...

revision	date	amendment	initials
A	13.10.21	SECTION REVISED...	bjb.

tel | 01732 455029 mob | 07721010293 e-mail | barry.best@cobdenland.co.uk web | www.cobdenland.co.uk



South Park Studios,
South Park
Sevenoaks,
Kent,
TN13 1AN

client:
MR. K. MILLER

**37. LONDON ROAD ,
DUNTON GREEN ,
KENT,
TN13 2UB**

date: **sept. 2021** drawn: -

scale: **1:1250, 1:50 & 1:100 @ A1**

drawing title:
**Proposed & Existing details
for Parking area....**
drawing no.:
COB/21/1156/ 01A