




### EAST ELEVATION

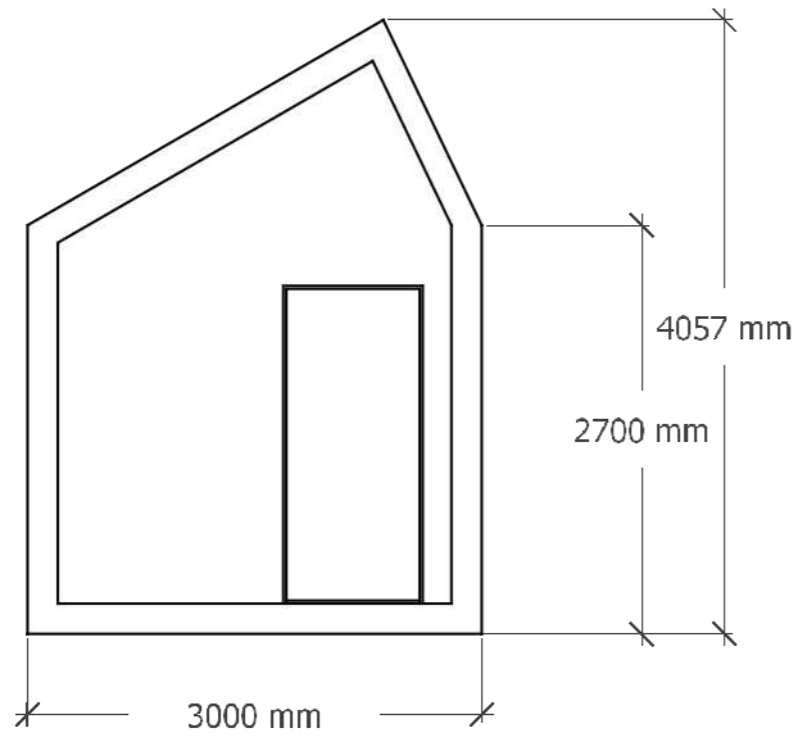


### SOUTH ELEVATION

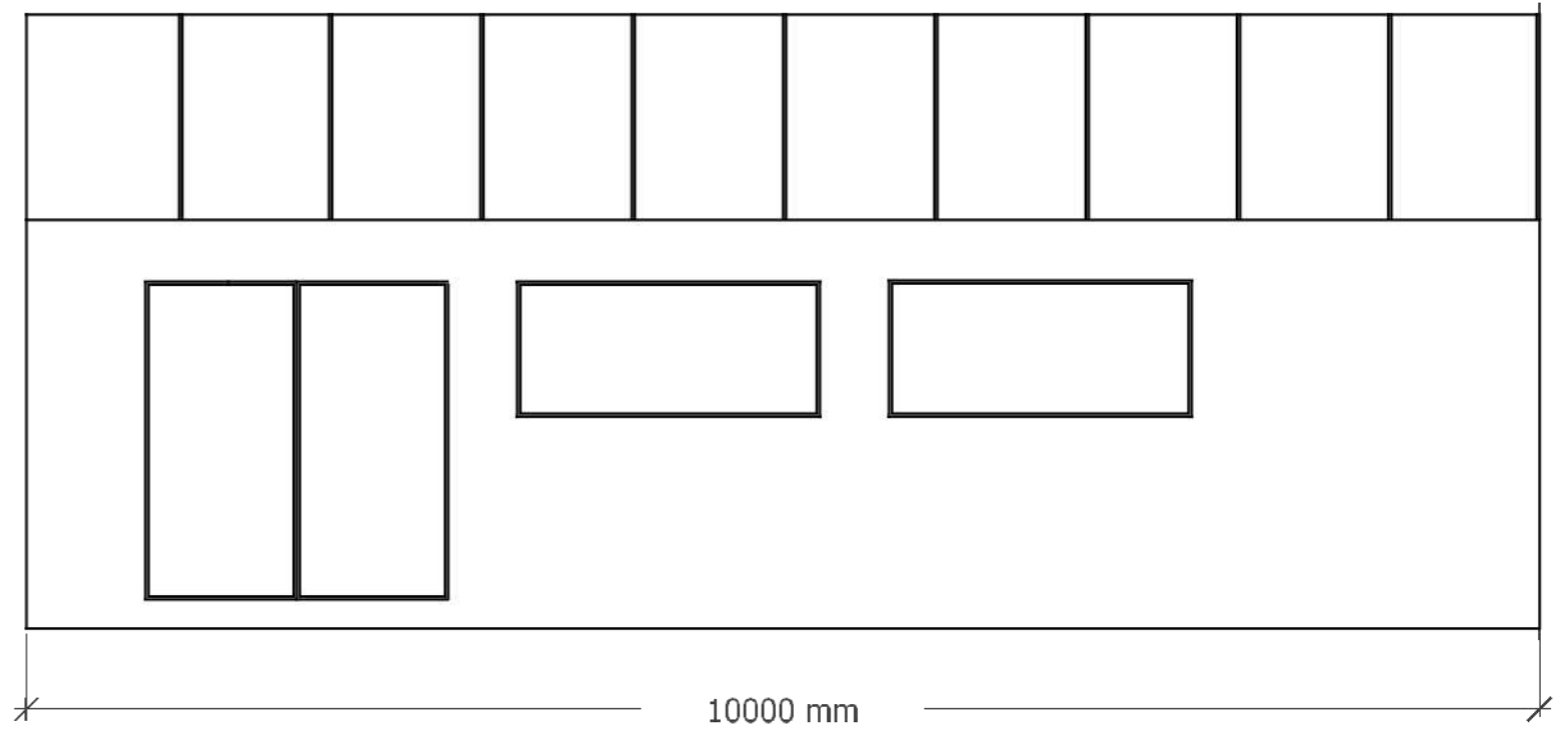


### WEST ELEVATION

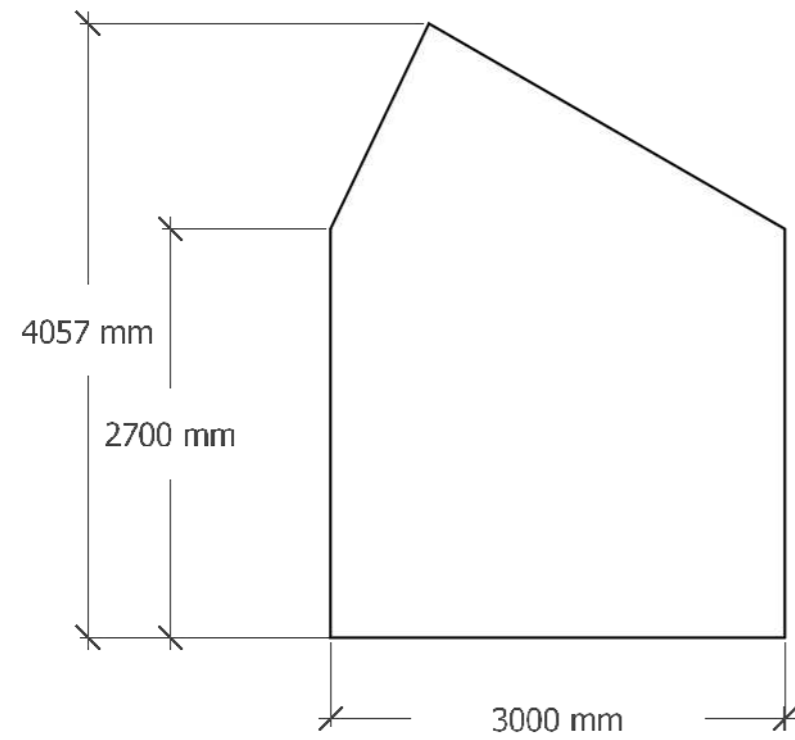


### NORTH ELEVATION

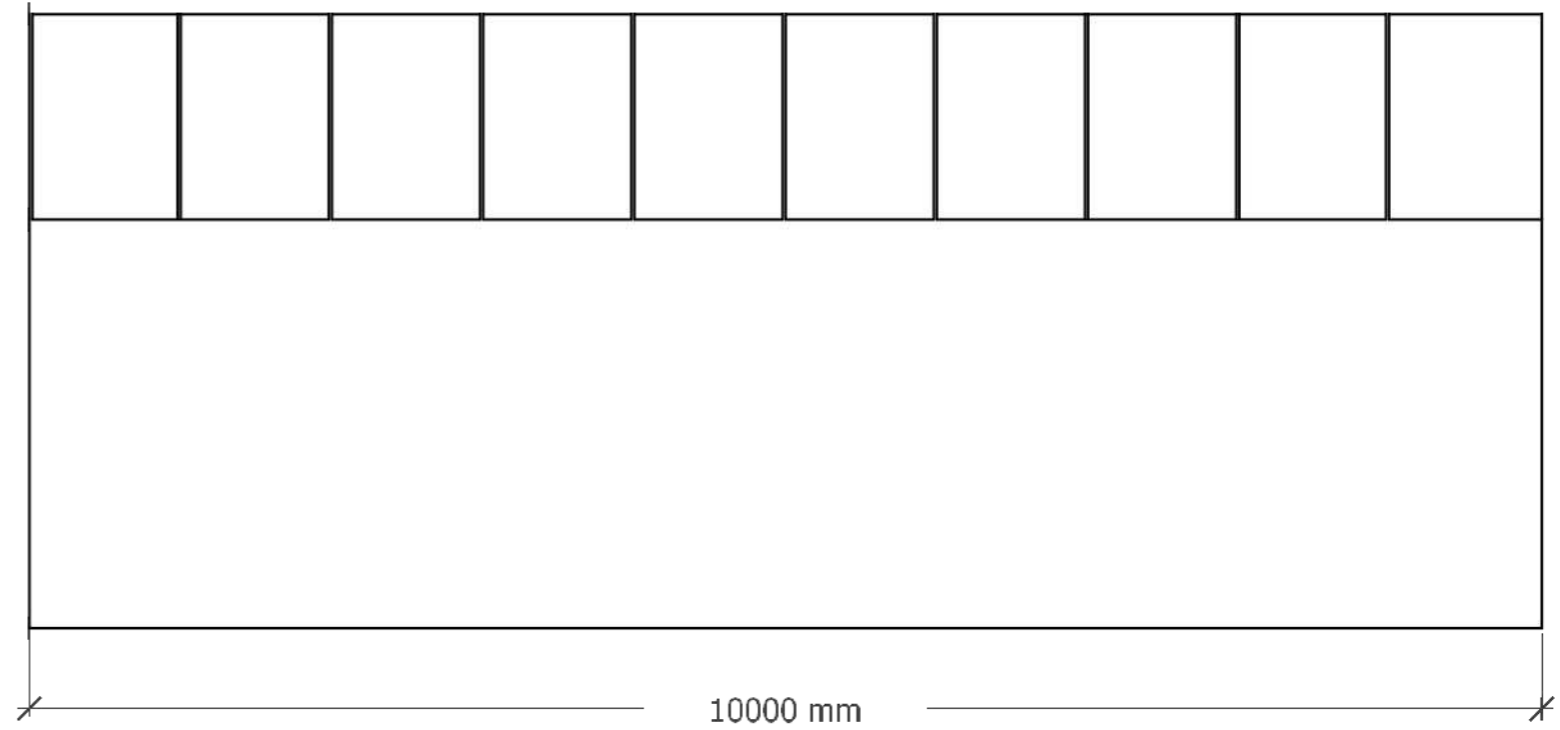

## ROOF PLAN

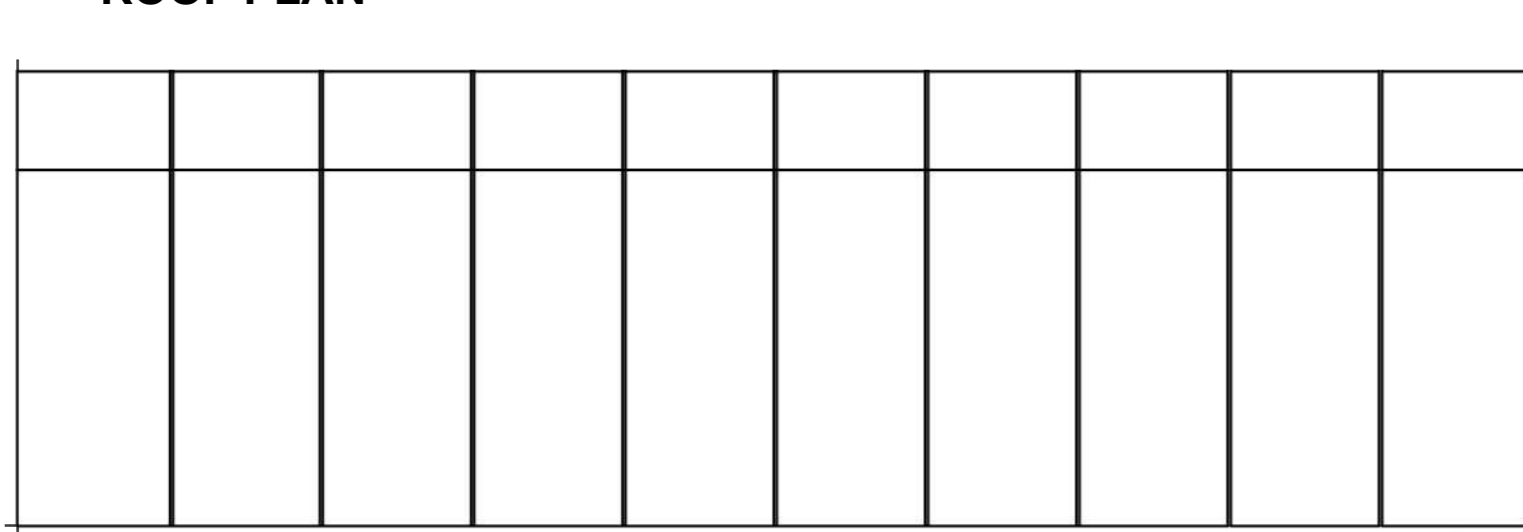

## FLOOR PLAN

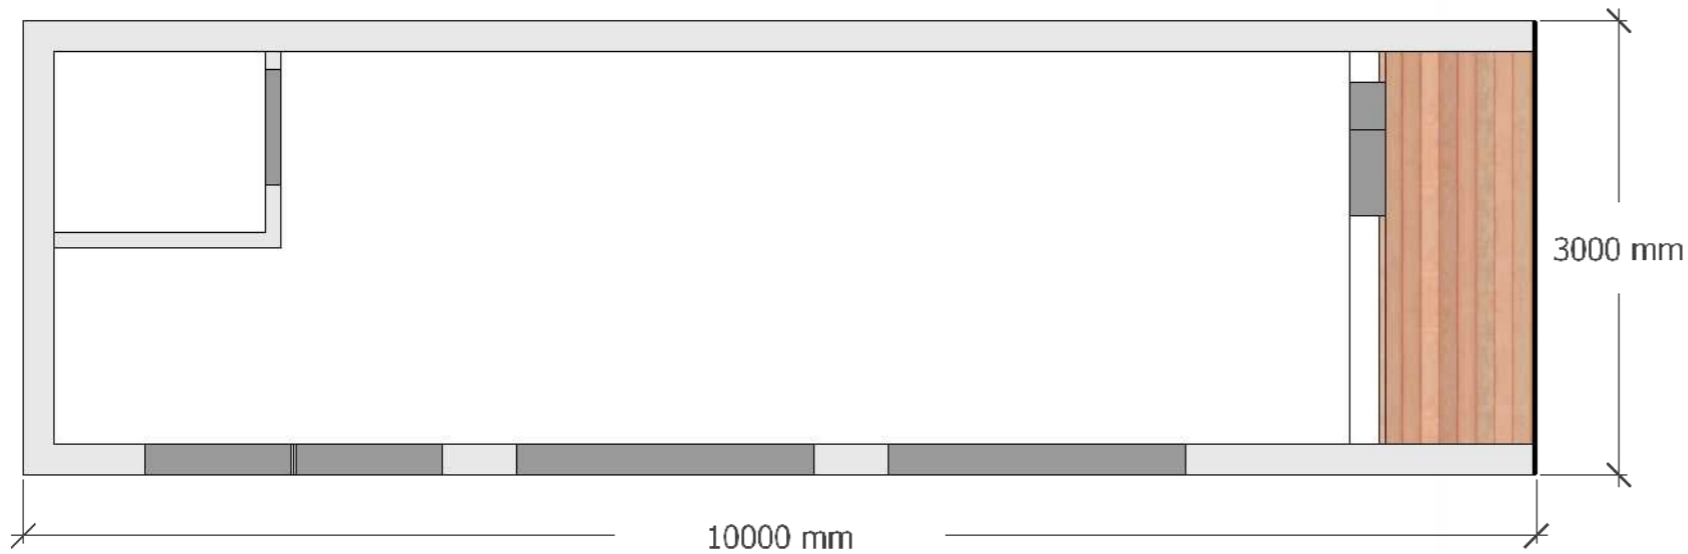

## 3D MODEL

