




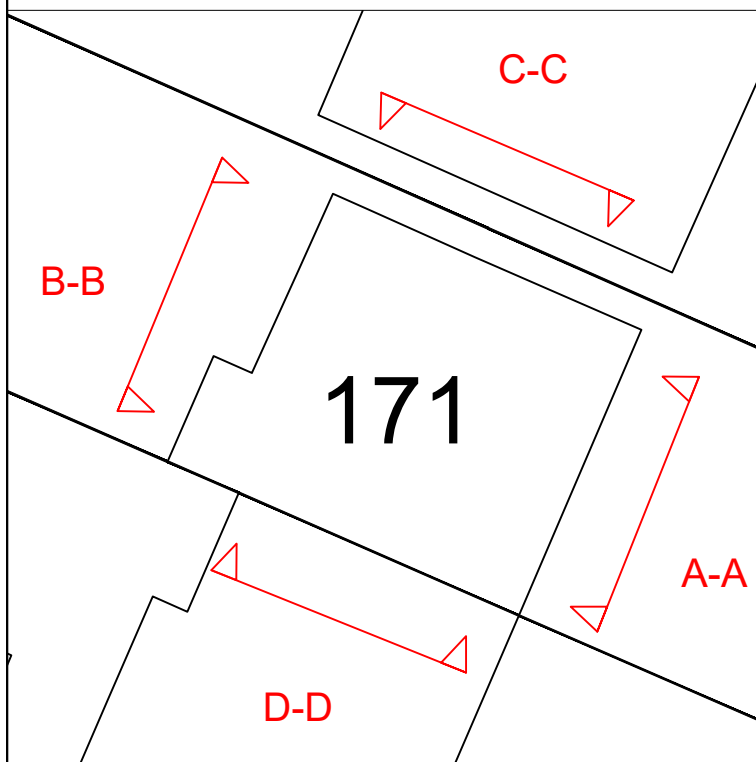

**ELEVATION A-A**

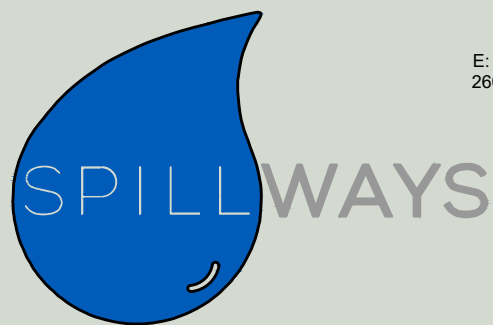

**ELEVATION B-B**

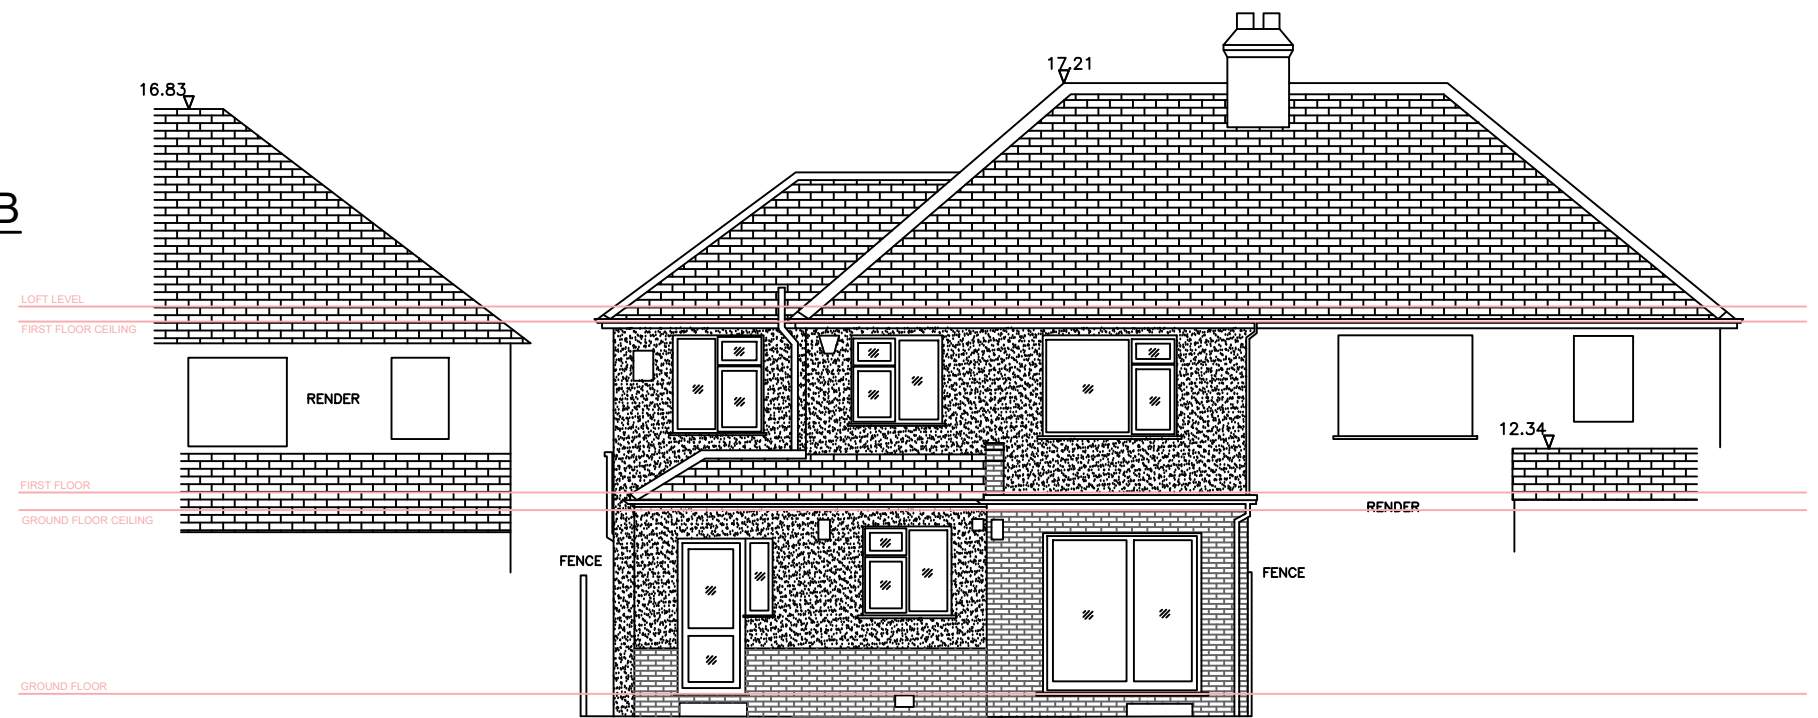

WWW.SPILLWAYS.CO.UK  
 T: 0203 355 5544  
 E: SANJAY@SPILLWAYS.CO.UK  
 260 SHERWOOD PARK AVENUE  
 SIDCUP  
 DA15 9JN

P2	ISSUED FOR INFORMATION	01.09.21	SK
P1	ISSUED FOR INFORMATION	26.07.21	SK
Rev.	Description	Date	By

Drawn	Date	Checked	Scale
SK	26.07.21	SK	1:100 @ A3

Job No.	Drawing No.	Revision
1232	1232-DR-250	P2

Job Title	171 ERITH ROAD, BEXLEYHEATH
Client	[REDACTED]

**EXISTING ELEVATIONS  
 SHEET 1**