



Do not scale from this drawing. All dimensions to be checked on site. All omissions and discrepancies to be reported to the Architect immediately

This work is copyright and shall not be reproduced or used for any other purpose without the written permission of Squire and Partners.


Notes:
- Stone Joint grey lines denote centre lines of 6mm joints on stone cladding.

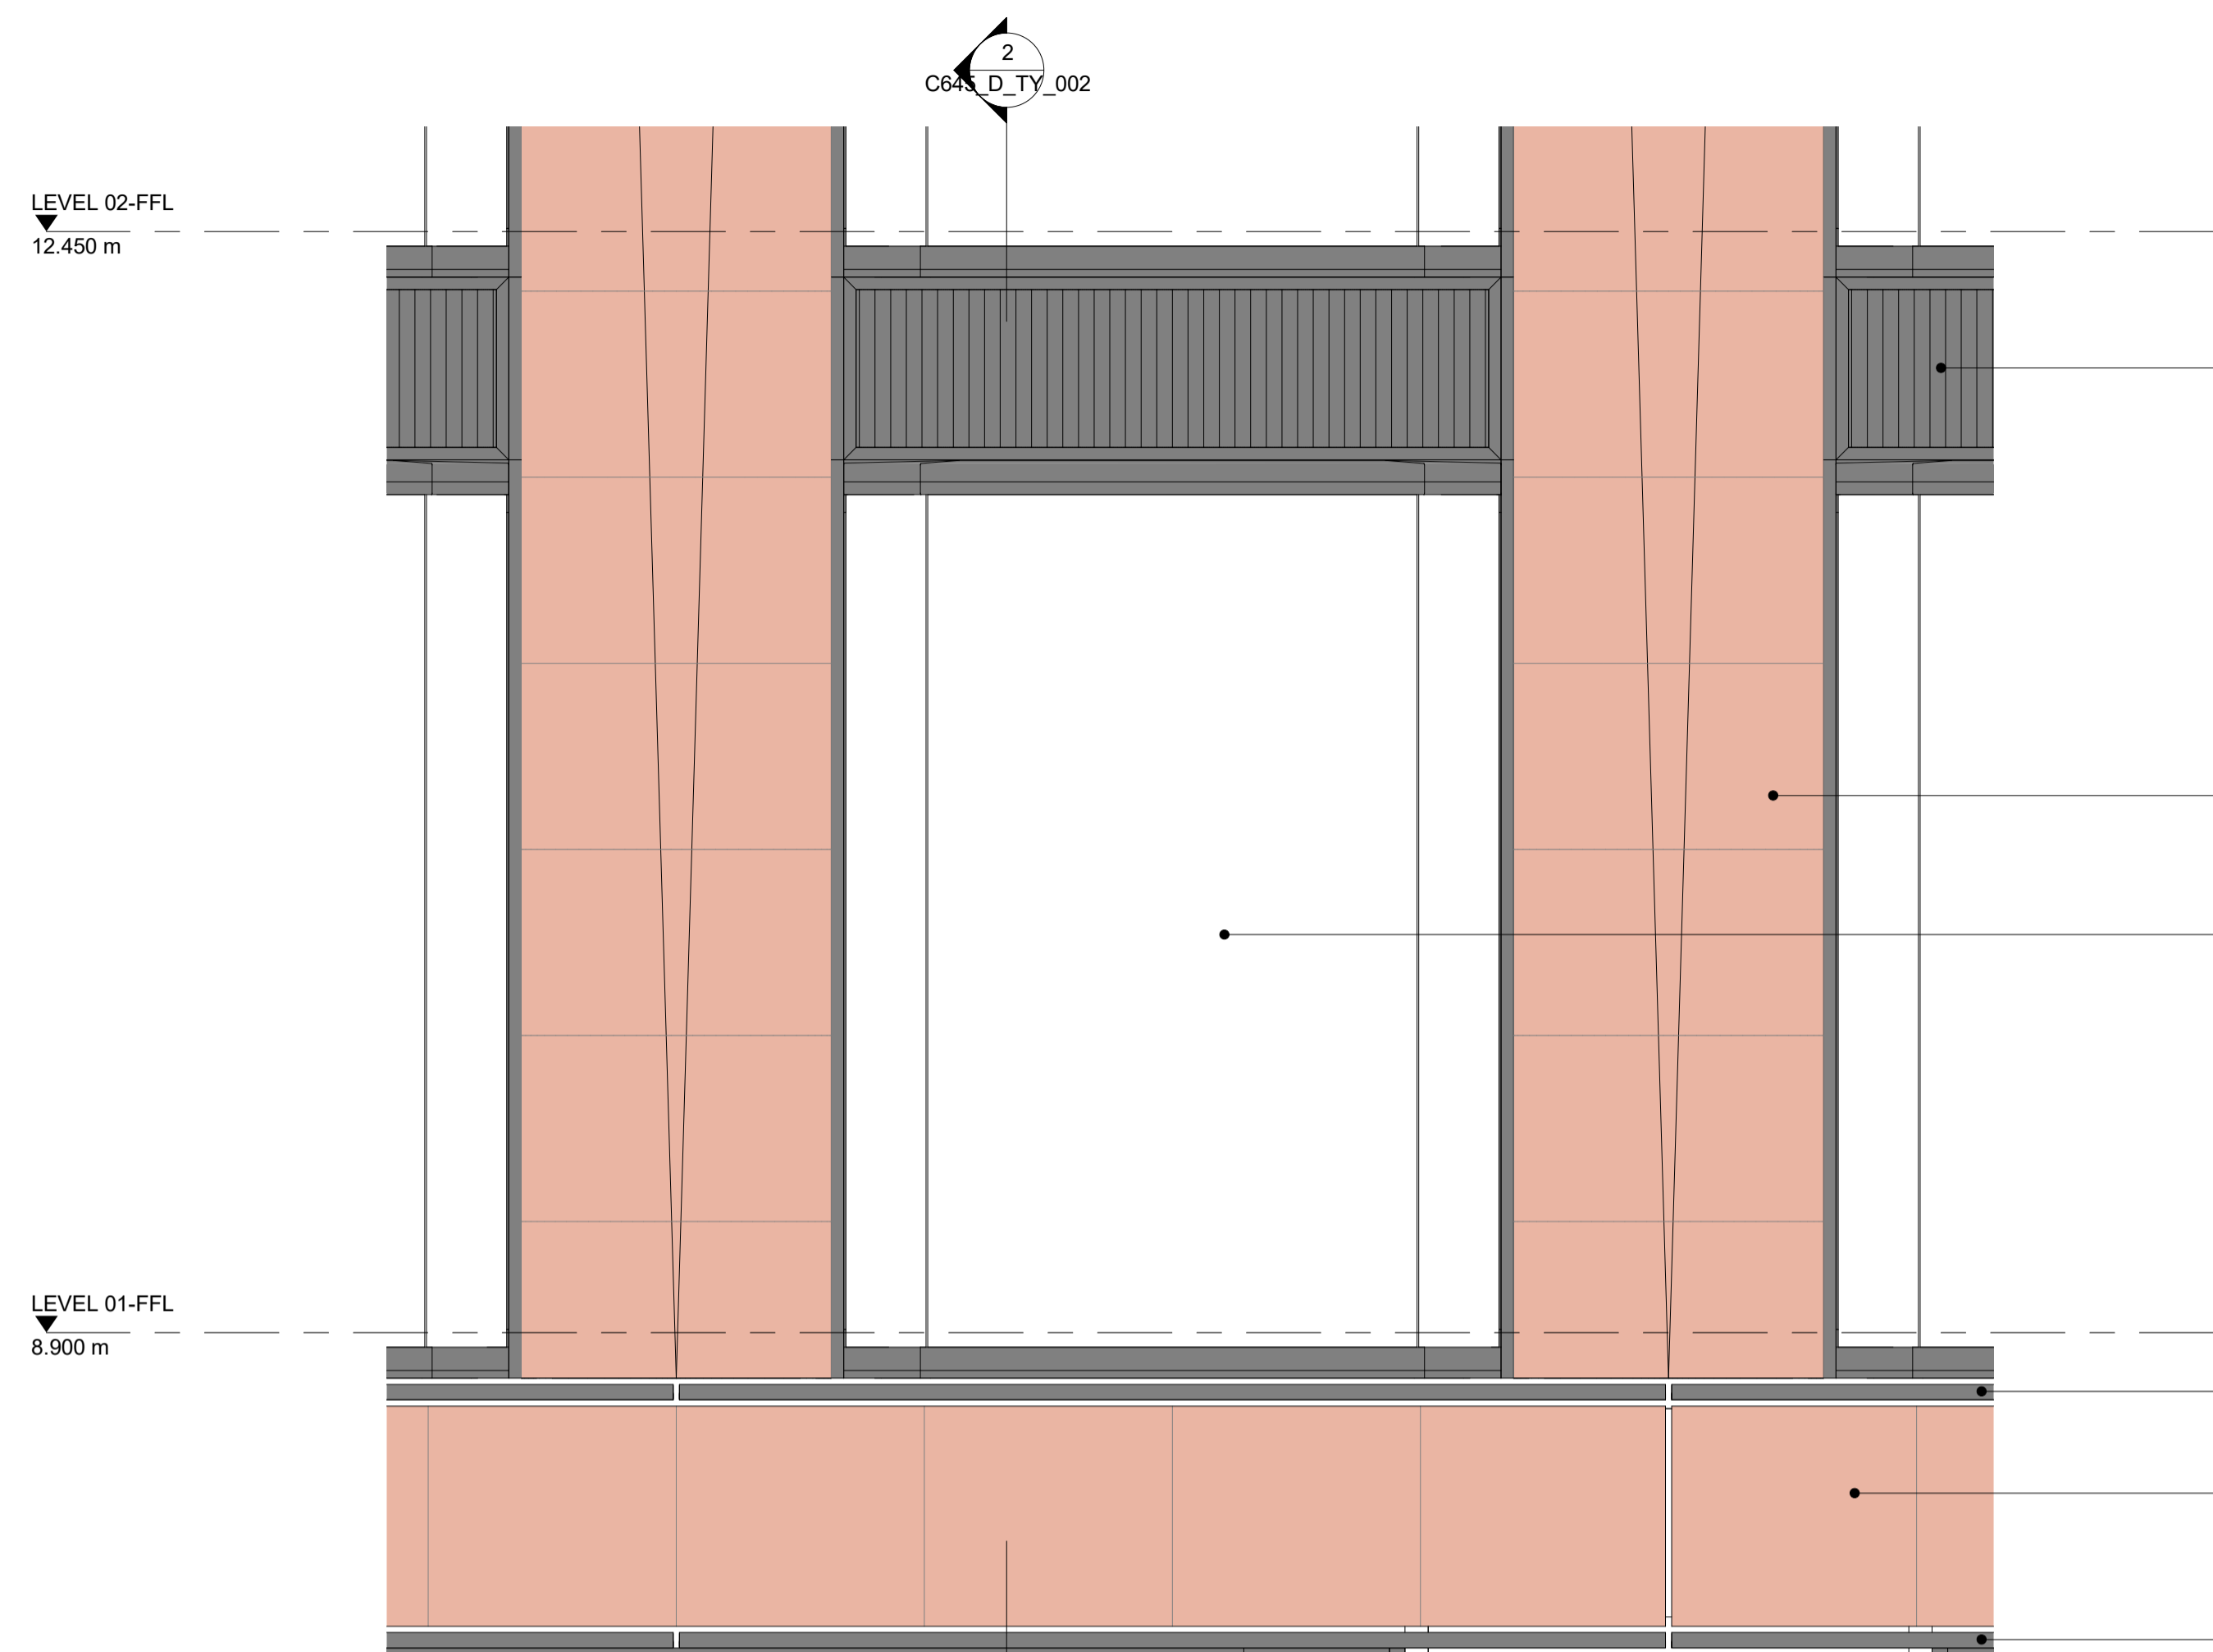

1 L1-L4 Typical Bay Study - Elevation 1
1:20

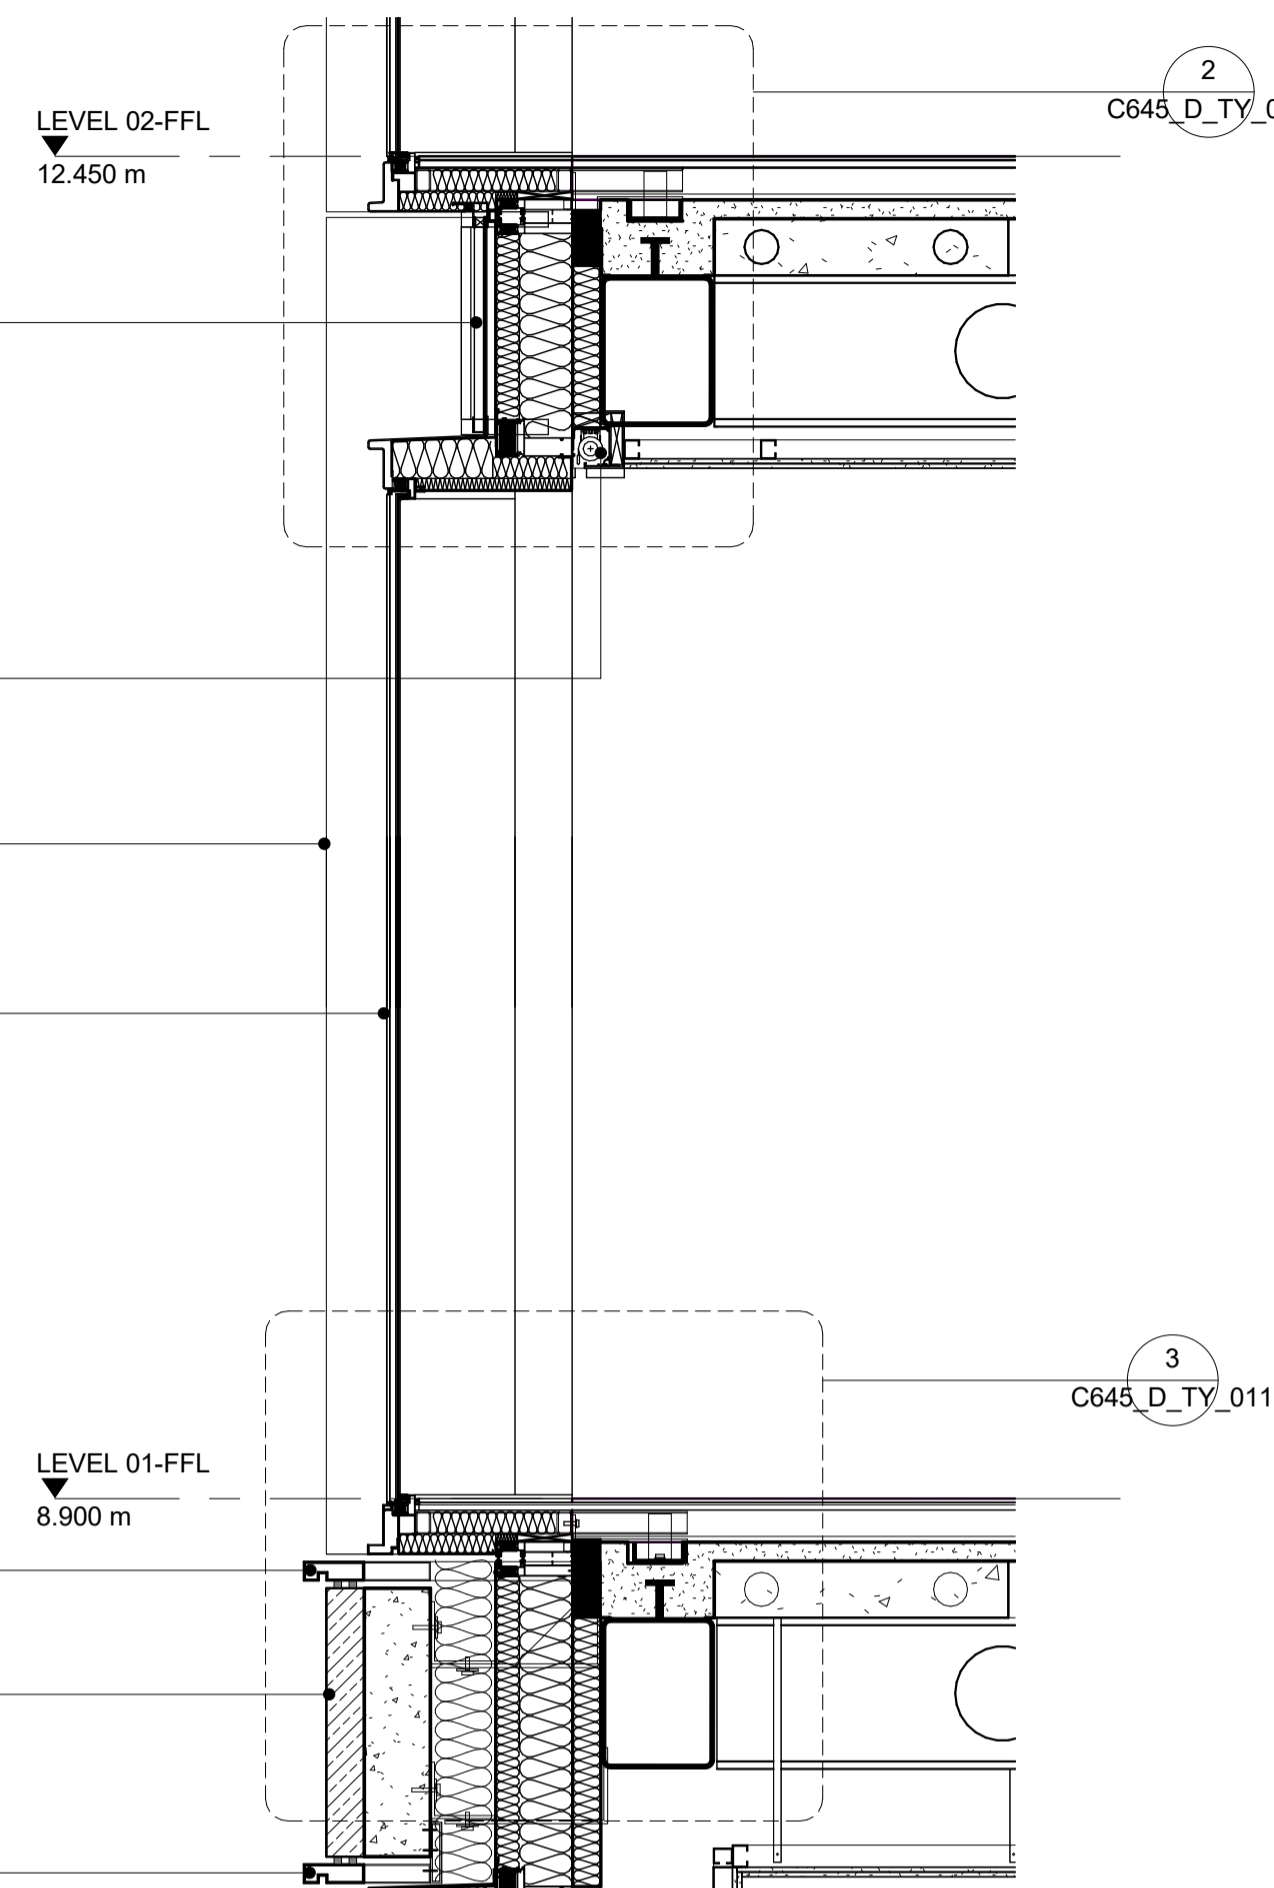

2 L1-L4 Typical Bay - Section 1
1:20

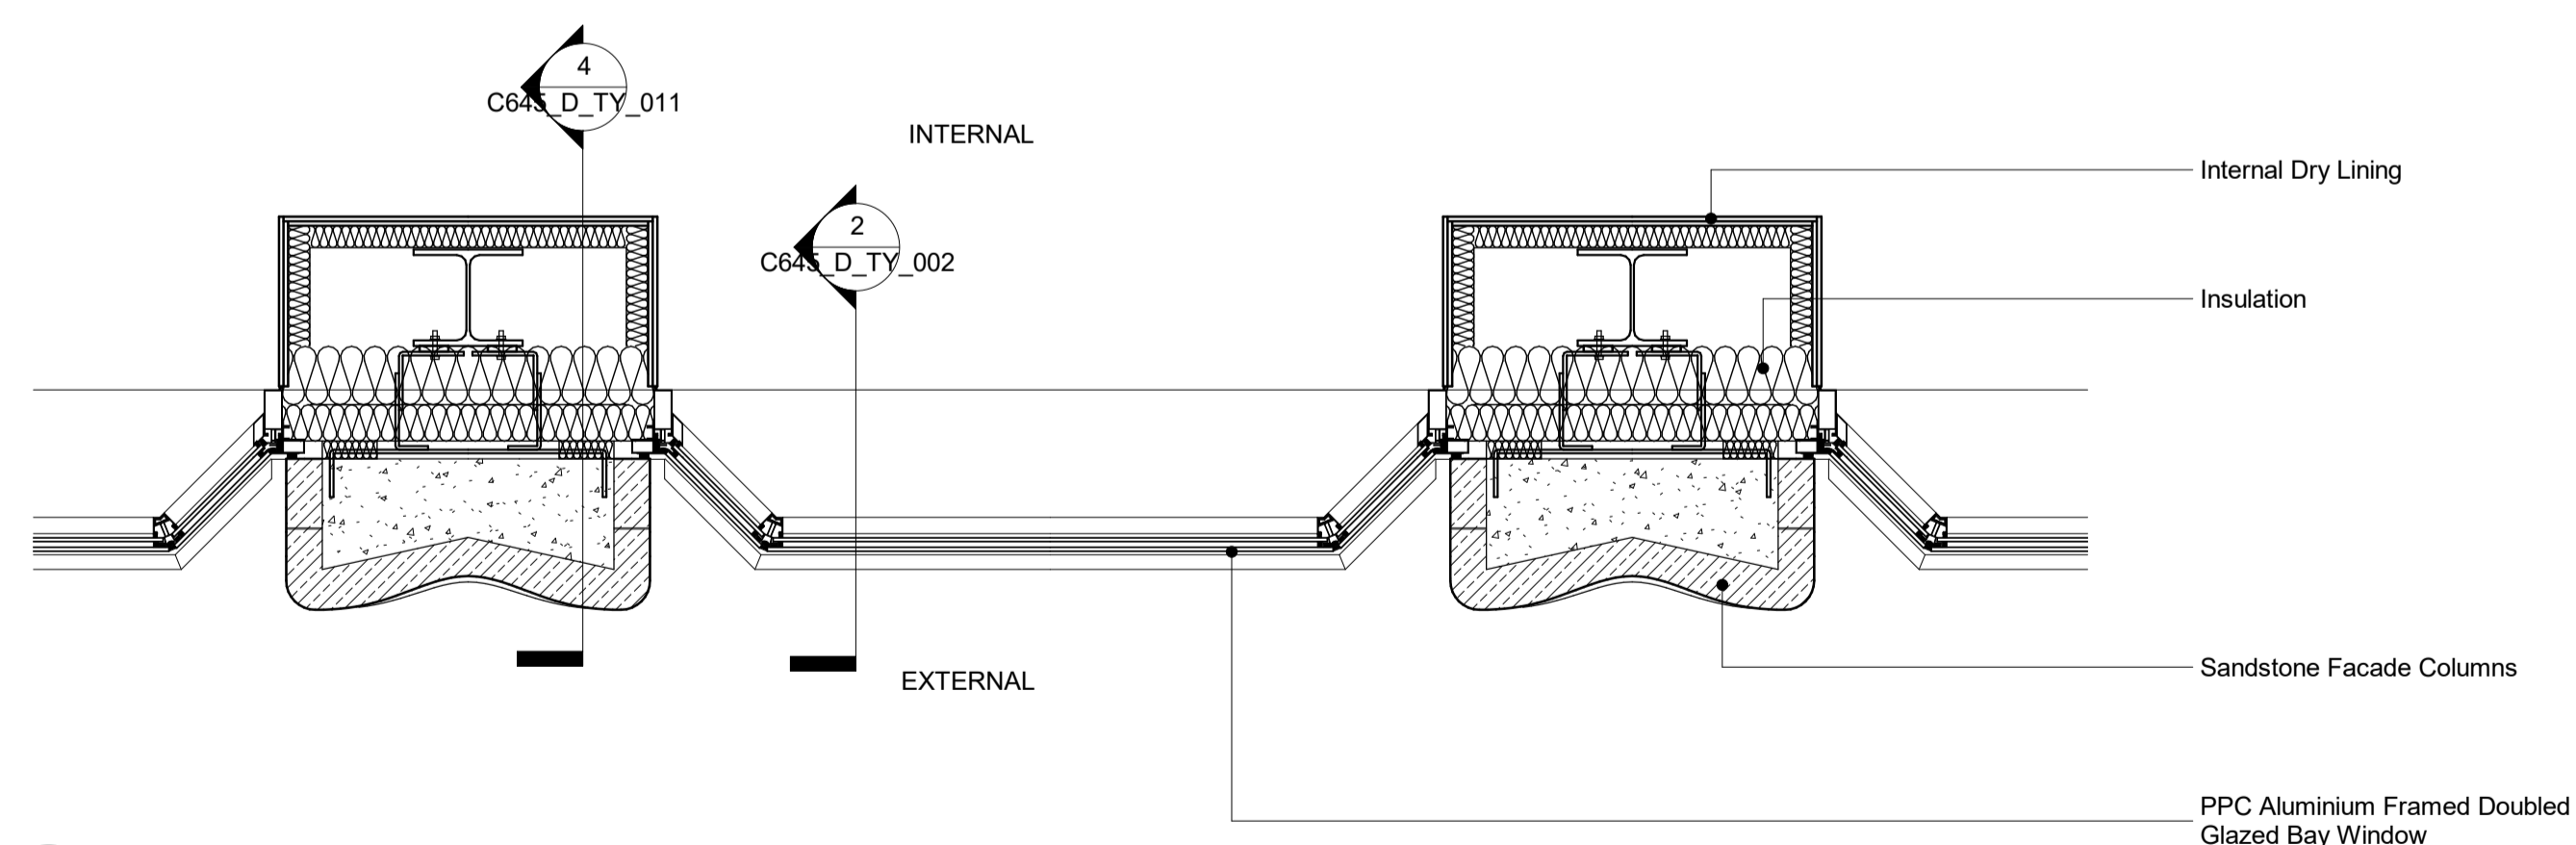

5 L1-L4 Typical Bay - Plan at Bay Window Level 1
1:20



Planning Condition 20	08/10/21	BB	B
Planning Condition 21	25/06/21	BB	A
Planning Condition 21	10/02/21	BB	-
Description	Date	Chk	Rev

SQUIRE & PARTNERS

Squire and Partners LLP
The Department Store
248 Ferndale Road, London SW9 8FR
T: 020 7278 5555
info@squireandpartners.com
www.squireandpartners.com

Project
Townsend House
Greycoat Place
London, SW1P 1BL

Title
External Walls
Typical L1-L4 Bay

Status

For Review

Drawn	Date	Scale @ ISO A1	Job Number
DRe	18/02/2021	1:20	16045

Drawing Number	Revision
C645_D_TY_002	B