



LOCATION PLAN
1 : 1 2 5 0

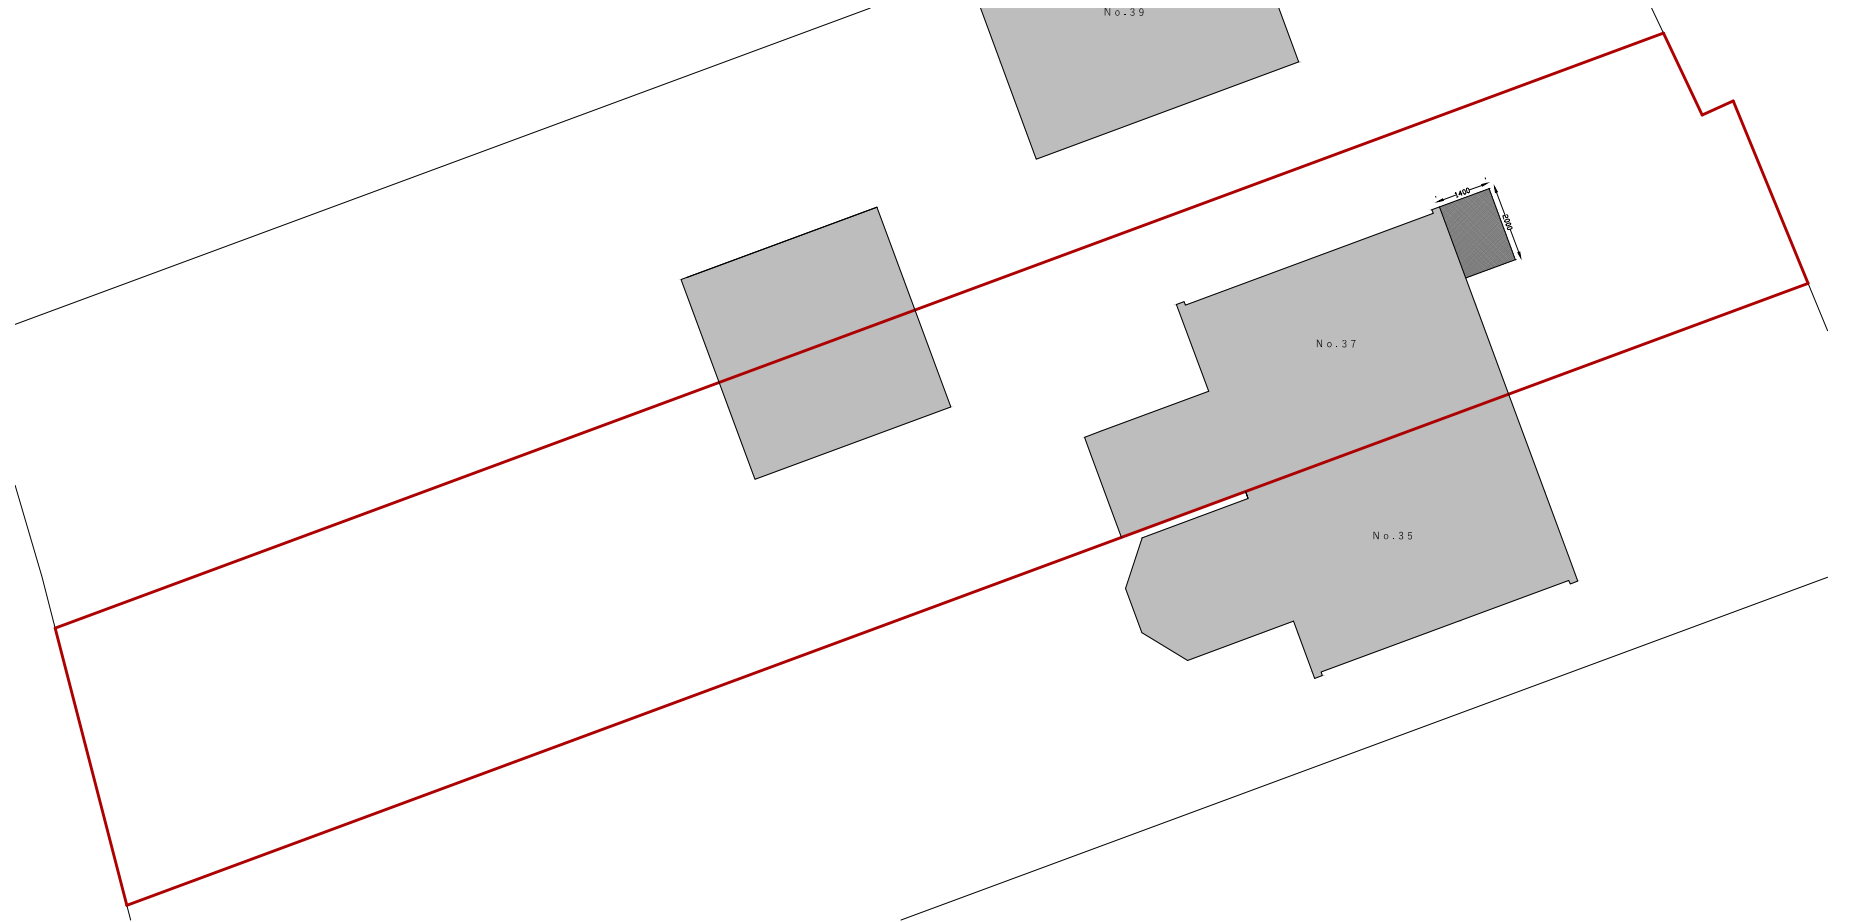

BLOCK PLAN
1 : 2 0 0

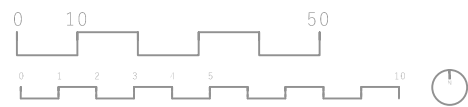

No. 37 OAKLEY PARK - DA5 3EF



JOB No. DRFT 2008
DRG No. LP01
DRG TITLE. LOCATION PLAN
DATE. 21.09.2021
SCALE. 1:1250/200@A3

THIS DRAWING IS FOR INFORMATIONAL PURPOSES ONLY, AND SUBJECT TO LOCAL AND STATUTORY APPROVALS. DIMENSIONS SHOULD NOT BE NOT SCALE FROM THIS DRAWING. USE FIGURED DIMENSIONS ONLY. ALL LEVELS AND DIMENSIONS ARE TO BE VERIFIED ON SITE PRIOR TO COMMENCING WORKS. ANY DISCREPANCIES SHOULD BE NOTIFIED TO THE DESIGNER. NO RESPONSIBILITY IS TAKEN FOR ACCURACY. COPYRIGHT RESERVED.