



Do not scale
All dimensions to be checked on site and any discrepancies notified

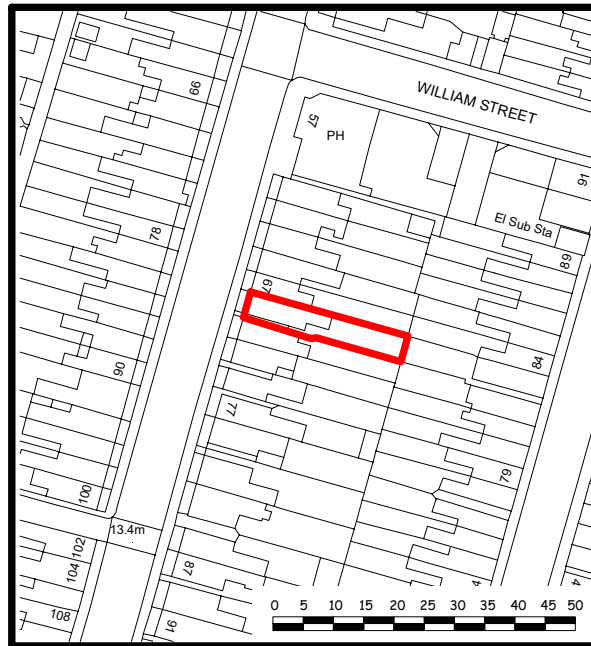

Location plan
1/1250

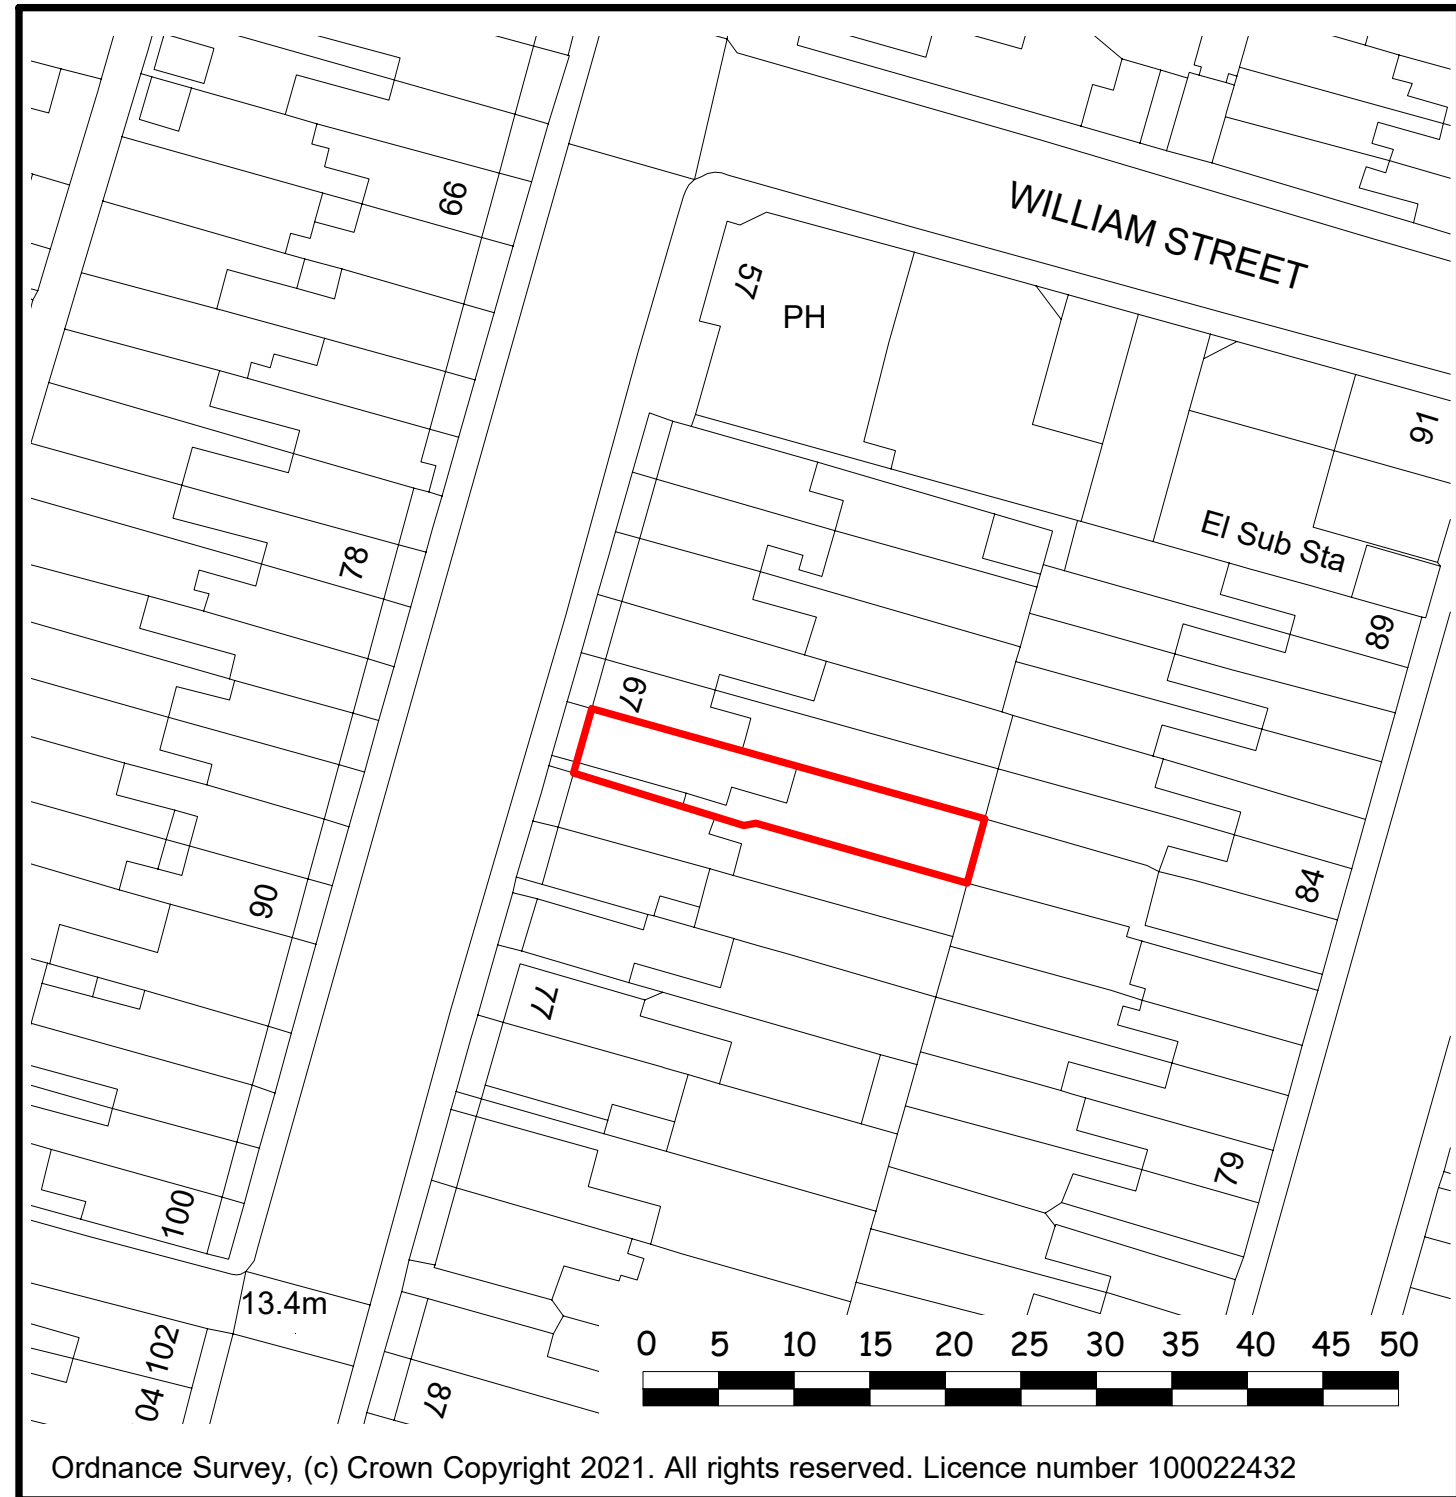

Ordnance Survey, (c) Crown Copyright 2021. All rights reserved. Licence number 100022432

Block plan
1/500

Revisions: -

© 2021

Client: Mark Cornell
Proposal: Replacement Glazing
Date: 29.10.2021
2185 / LOC / 01.1 / -

Drawing title: Location & Block Plan

Scale: 1/1250 & 1/500

69 ST MARYS ROAD, FAVERSHAM

Peter Jackson Architects

Harbour Offices, Whitstable, Kent. CT5 1AB
Tel Canterbury (01227) 770470

