


 LOCATION PLAN  
1:1250

1:1250

0 10 20 30 40 50 100 150[m]

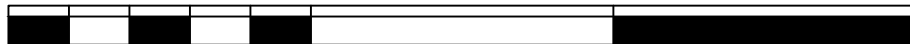

JOB TITLE 125 Wellington Ave Sidcup Kent DA15 9HB	DRAWING TITLE LOCATION PLAN		
	SCALE 1:1250@A4	DRAWING NUMBER BDS-WA-P03	REVISION
DATE OCT '21			



**BUILDING DESIGN STUDIO**

**BESPOKE ARCHITECTURE**

