


LOCATION PLAN

Scale 1:1250

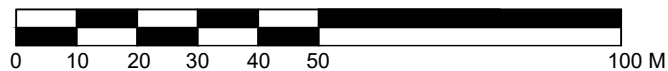

SCALE BAR 1:1250

© OS PAPER MAP COPYING LICENCE - 100057038

THIS IS A TRUE COPY OF THE DRAWING REFERRED TO
IN THE ACCOMPANYING APPLICATION

SIGNED

DATE

TBB architecture

17 Cockburn Street, FALKIRK, FK1 1DJ
Tel 01324 875723 Fax 01324 877017

client

OZLUK BERCIYAN

project

PLANNING APPLICATION FOR CAR
PARKING SPACES AT 4 NORTHGATE
ROAD, G21 3PZ

drawing

LOCTION PLAN

scale

1:1250 @ A4

drawn

AM/06/21

drawing no.

6321/01

rev