



Note


Do not scale from this drawing.
All dimensions to be checked on site and architect notified of any discrepancies. Copyright reserved. Refer to Structural Engineers Drawings for all Structural and services information. BATT Architecture owns the copyright of this drawing, which must not be reproduced in whole or part without written consent.
The purpose of this drawing is solely for the purposes of obtaining building warrant approval. The drawing may be suitable for construction purposes but it may be necessary to augment/and or amend this information for this purpose. No liability will be accepted for any omission on this drawing should the drawing be used for construction purposes

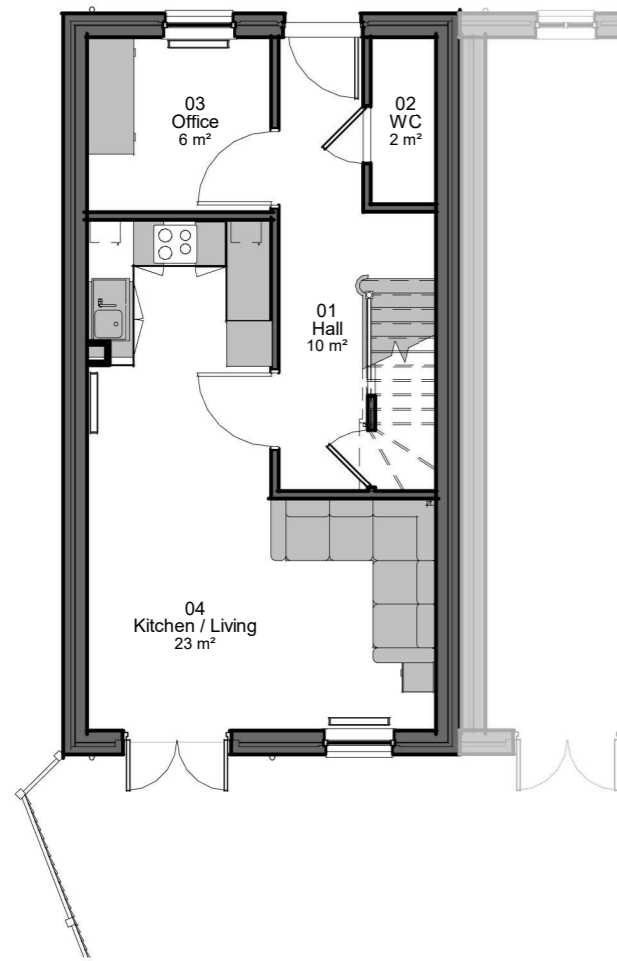


Ground As Existing
1 : 100

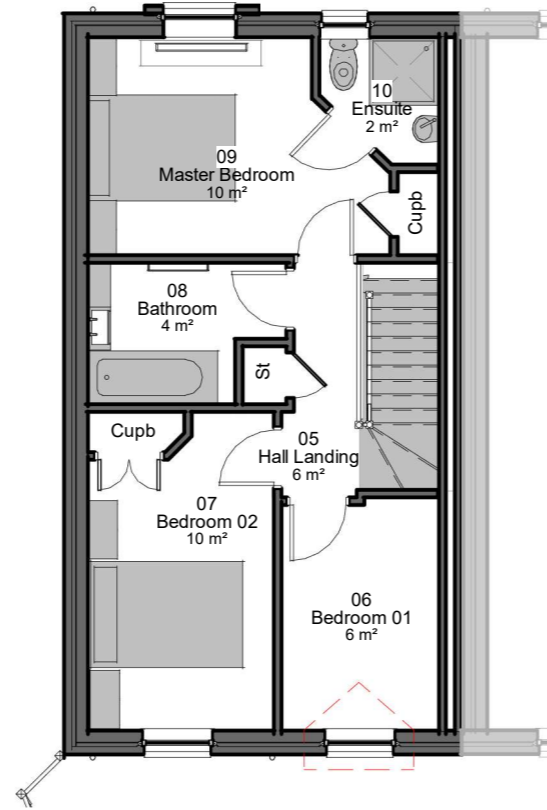

First Floor As Existing
1 : 100

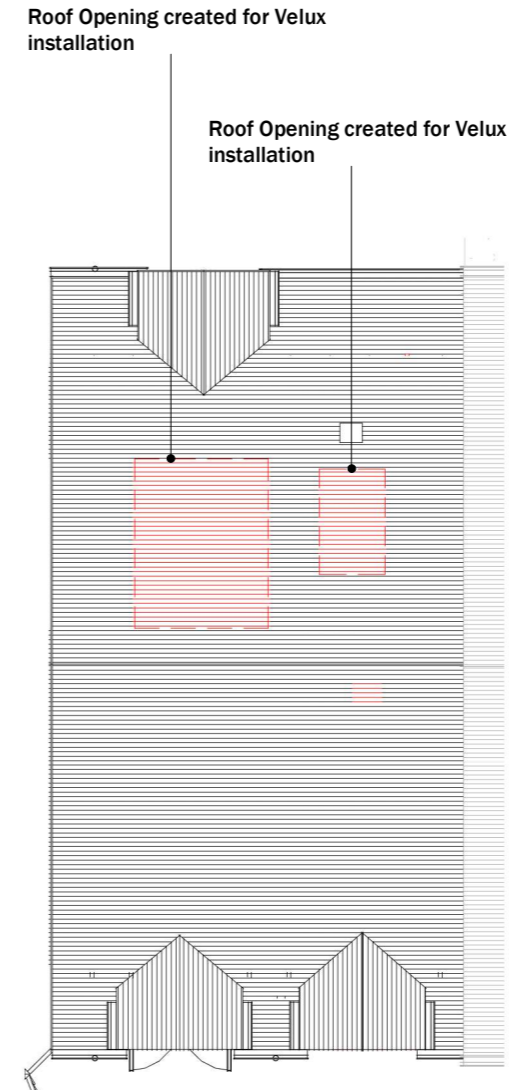

Roof As Existing
1 : 100

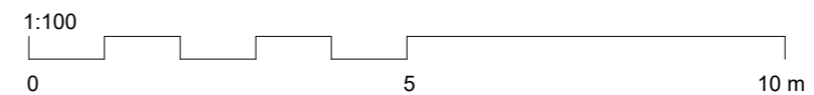

Rev	Description	DATE
-----	-------------	------

		stage:
PLANNING		2

client: Catherine Russell
project: Loft Conversion
59 FITZROY LANE
FINNIESTON
GLASGOW
G3 8LP

title: As Existing Including Downtakings

scale: 1 : 100 @A3
drawn: JW

project no: 2041
rev:

drawing no: AL(00)030



Unit 5
Kirkintilloch Business Centre,
74 Townhead,
Kirkintilloch
G66 1NZ

www.batt-architecture.co.uk
07718632452