


New Farmfoods sign to be constructed from Aluminium with vinyl applied logo and lettering digitally printed.

Sign to be externally illuminated via trough lights mounted on top of the tower frame.

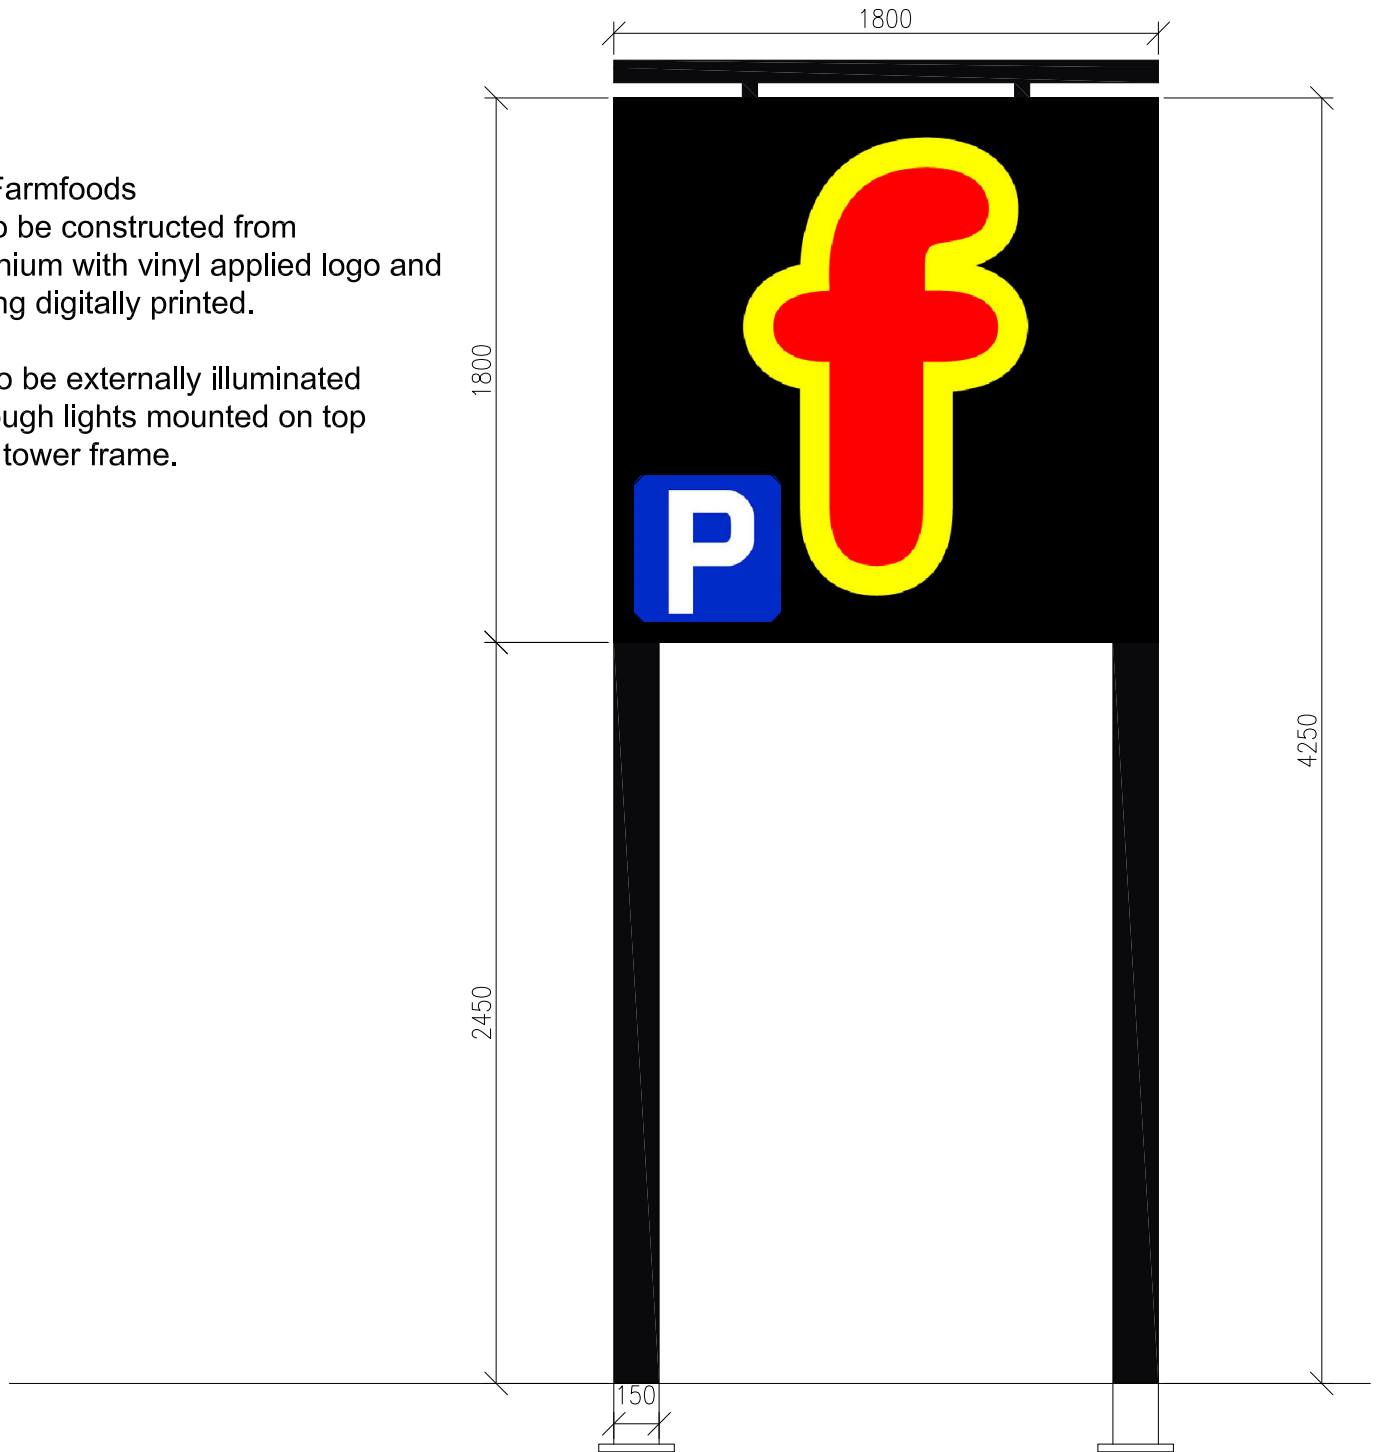

CAR PARK TOTEM SIGN
Double Sided

CPLC

A S S O C I A T E S

Tel:01242 672333 Fax:01242 672555
Email: cplc@cplc-associates.com
The Bungalow, 87a Station Road
Bishops Cleeve, Cheltenham, GL52 8HJ.

Rev:	Date:	Description:	Drawn:	Checked:
Project/Client:		Drawn By:	Date:	Checked By:
Farmfoods Limited - 320 Peat Road, Glasgow, G53 6SB.		DMW	19.08.2021	
Drawing:		Scale:	Drawing No:	Revision:
Proposed Totem Sign Details (Sheet 1 of 2)		1:25@A4	DE	
		Project No:	600	
		1754		