
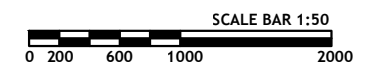


Notes:
The contractor must verify all dimensions on site before commencing any work on shop drawings, do not scale from this drawing
McBains Ltd copyright

BIM Transmittal Disclaimer
McBains Ltd makes no express or implied warranties with respect to the character, function, or capabilities of the data (inclusive of 3rd party data incorporated within), or the suitability of the data for any particular purpose beyond those originally intended by McBains Ltd. Please refer to our standard terms and conditions for further details.

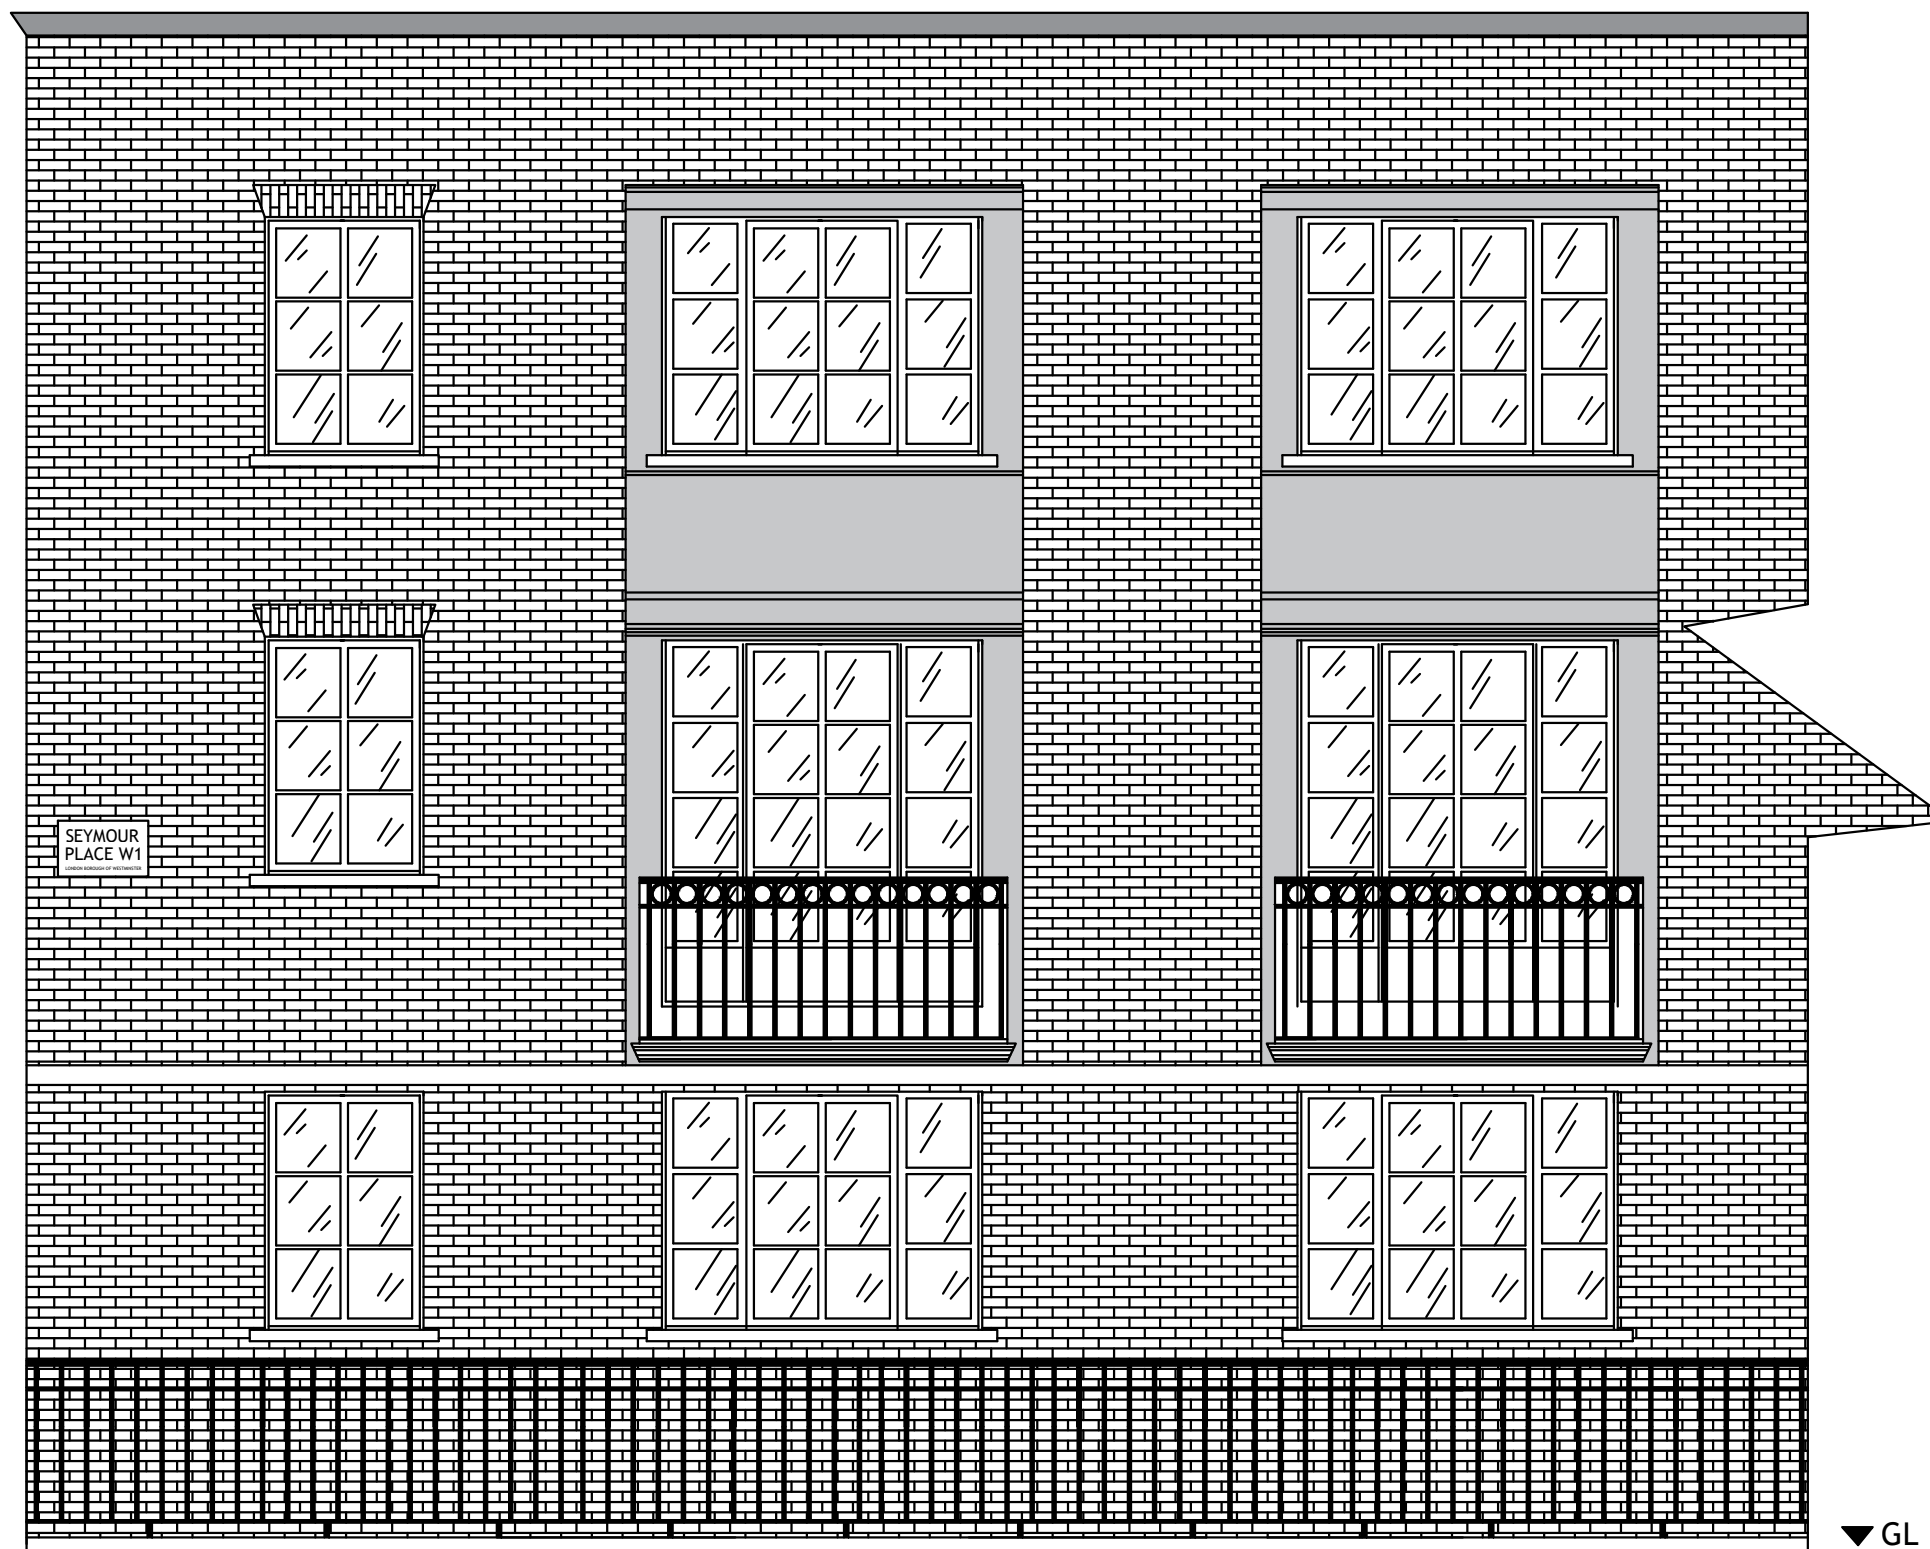

P1 ISSUE FOR PLANNING PERMISSION			22-11-21
Revision	Amendment	Date	
ME	CM	CM	
Drawn by	Reviewed by	Approved by	
61756	NOV 2021	1:50 @ A3	
MCB Number	Date created	Scale	

McBains
McBains Ltd
5th Fl, 26 Finsbury Square London EC2A 1DS
+44 (0)20 7786 7900
mcbains.co.uk

Client
BRYANSTON FREEHOLD LTD

Project
BRYANSTON SQUARE

Drawing Title
SEYMOUR PLACE
EXISTING ELEVATION TO SEYMOUR PLACE

BUILDING SURVEYING

BSMS01 · MCB · MB · 00 · DR · B · 0505	S2 · P1
Project Idn	Originator
Zone	Level
Type	Discipline
Number	Suitability
Revision	