


Notes:
The contractor must verify all dimensions on site before commencing any work on shop drawings, do not scale from this drawing
McBains Ltd copyright

BIM Transmittal Disclaimer
McBains Ltd makes no express or implied warranties with respect to the character, function, or capabilities of the data (inclusive of 3rd party data incorporated within), or the suitability of the data for any particular purpose beyond those originally intended by McBains Ltd. Please refer to our standard terms and conditions for further details.

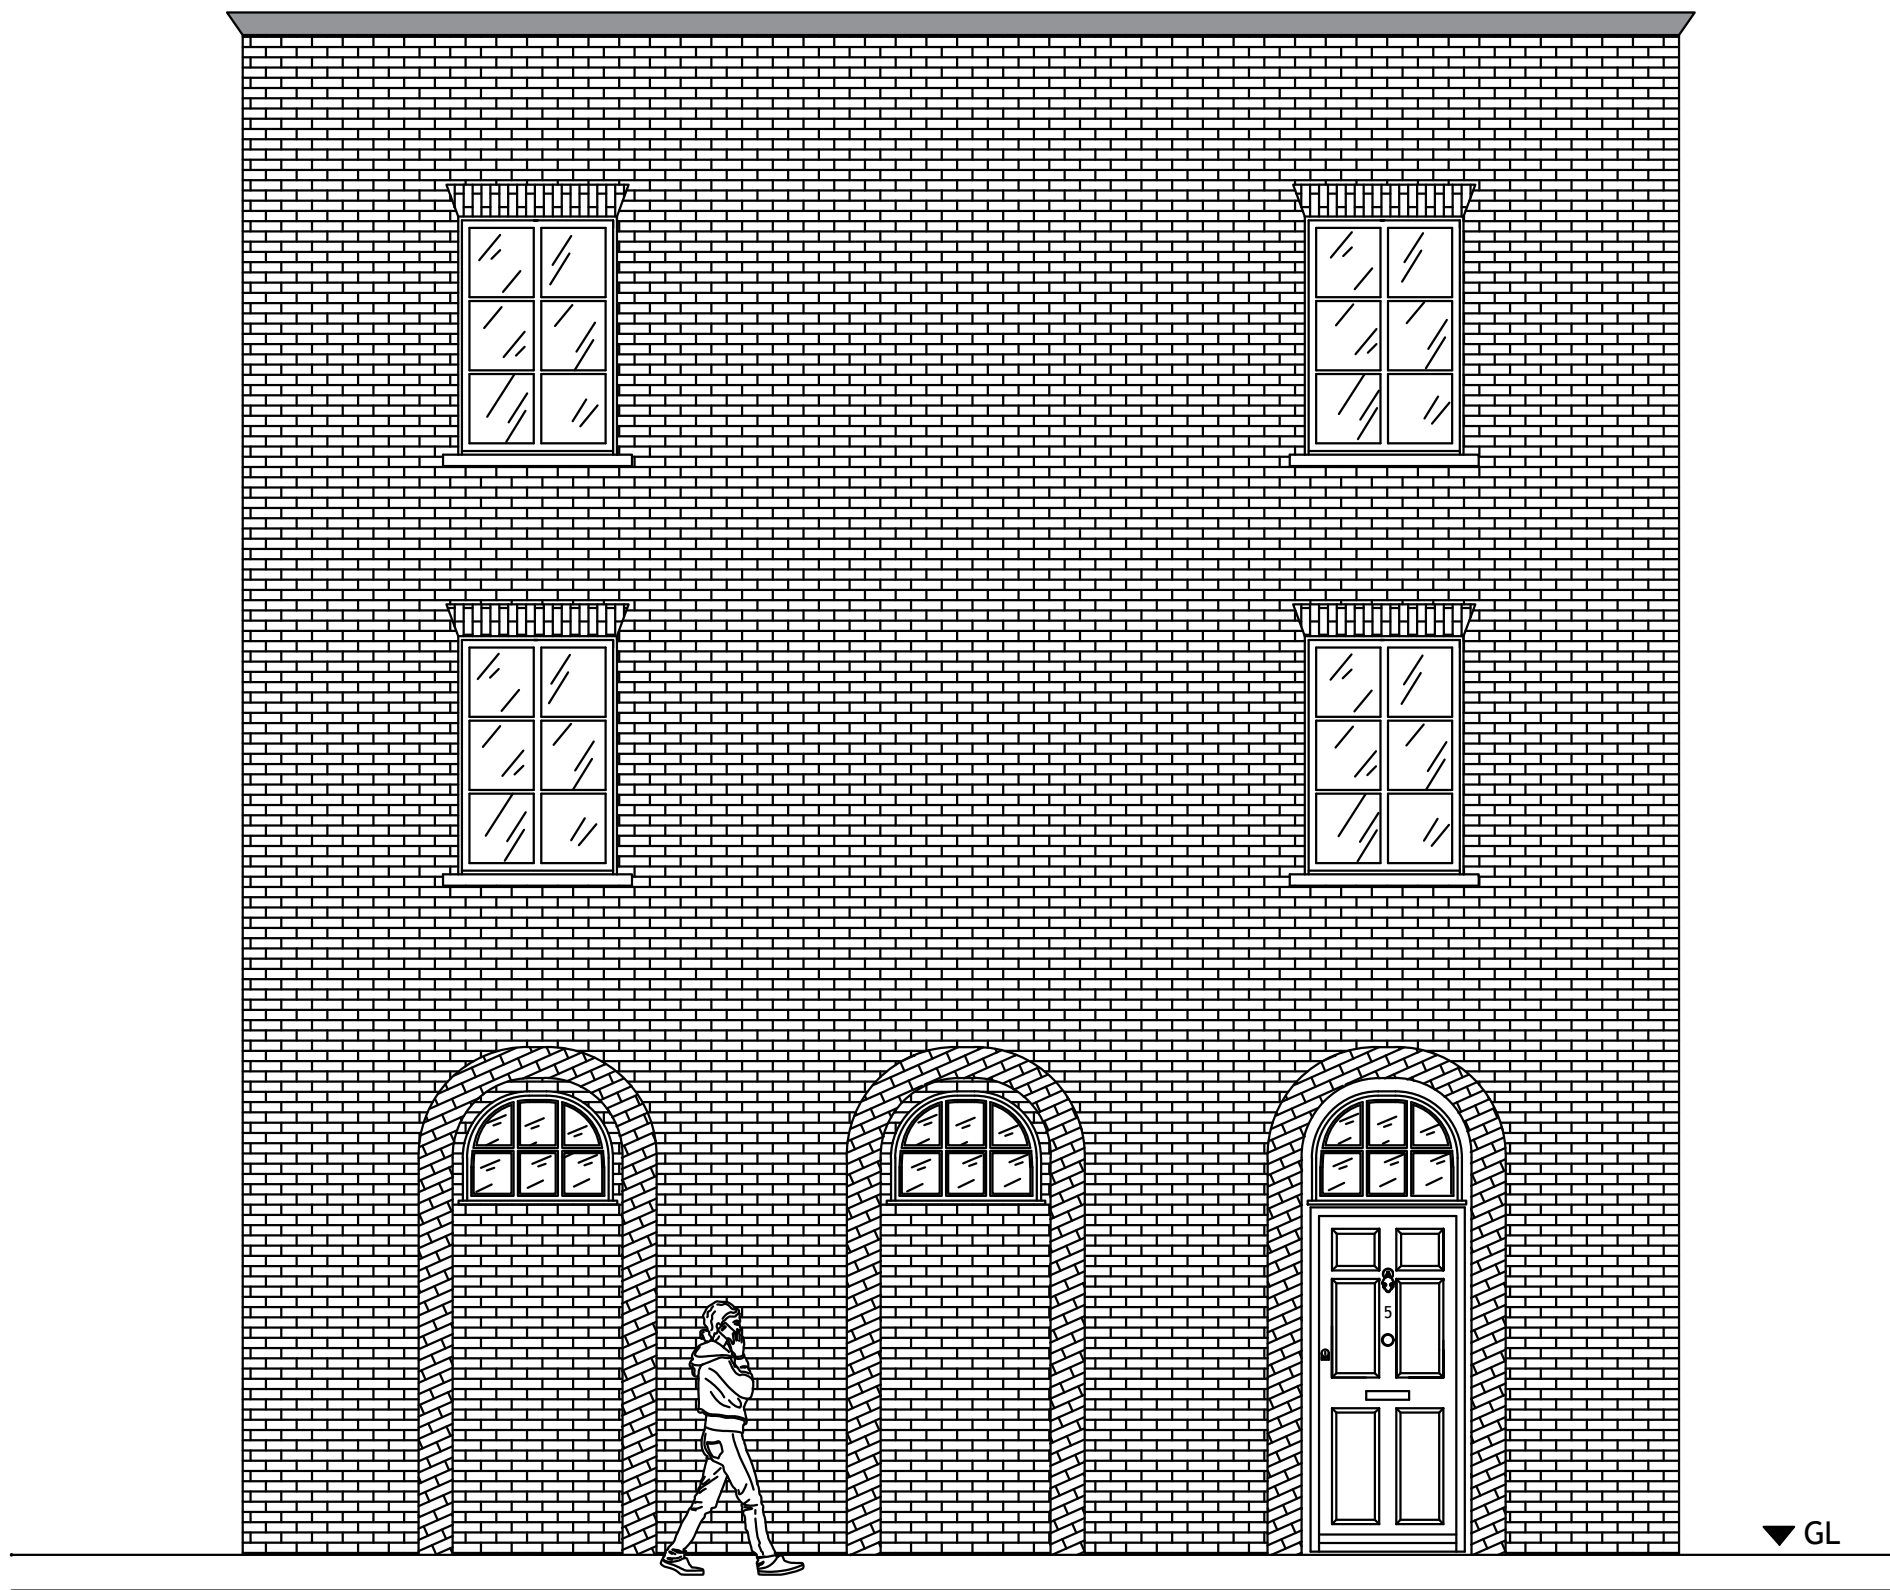

Revision		Amendment		Date
ME		CM		CM
61756		AUG 2021		1:50 @ A3
Drawn by		Reviewed by		Approved by
MCB Number		Date created		Scale

McBains
McBains Ltd
5th Fl, 26 Finsbury Square London EC2A 1DS
+44 (0)20 7786 7900
mcbains.co.uk

Client
BRYANSTON FREEHOLD LTD

Project
BRYANSTON SQUARE

Drawing Title
5 BRYANSTON PLACE
EXISTING ELEVATION TO BRYANSTON PLACE

BUILDING SURVEYING

Drawing / Document Reference		Status
BSMS01 · MCB · MB · 00 · DR · B · 0501		S2 - P1
Project Idn	Originator	Zone
Level	Type	Discipline
Number	Suitability	Revision