


Notes:
The contractor must verify all dimensions on site before commencing any work on shop drawings, do not scale from this drawing
McBains Ltd copyright

BIM Transmittal Disclaimer
McBains Ltd makes no express or implied warranties with respect to the character, function, or capabilities of the data (inclusive of 3rd party data incorporated within), or the suitability of the data for any particular purpose beyond those originally intended by McBains Ltd. Please refer to our standard terms and conditions for further details.

Fixed CAT ladder mounted to the wall to facilitate access

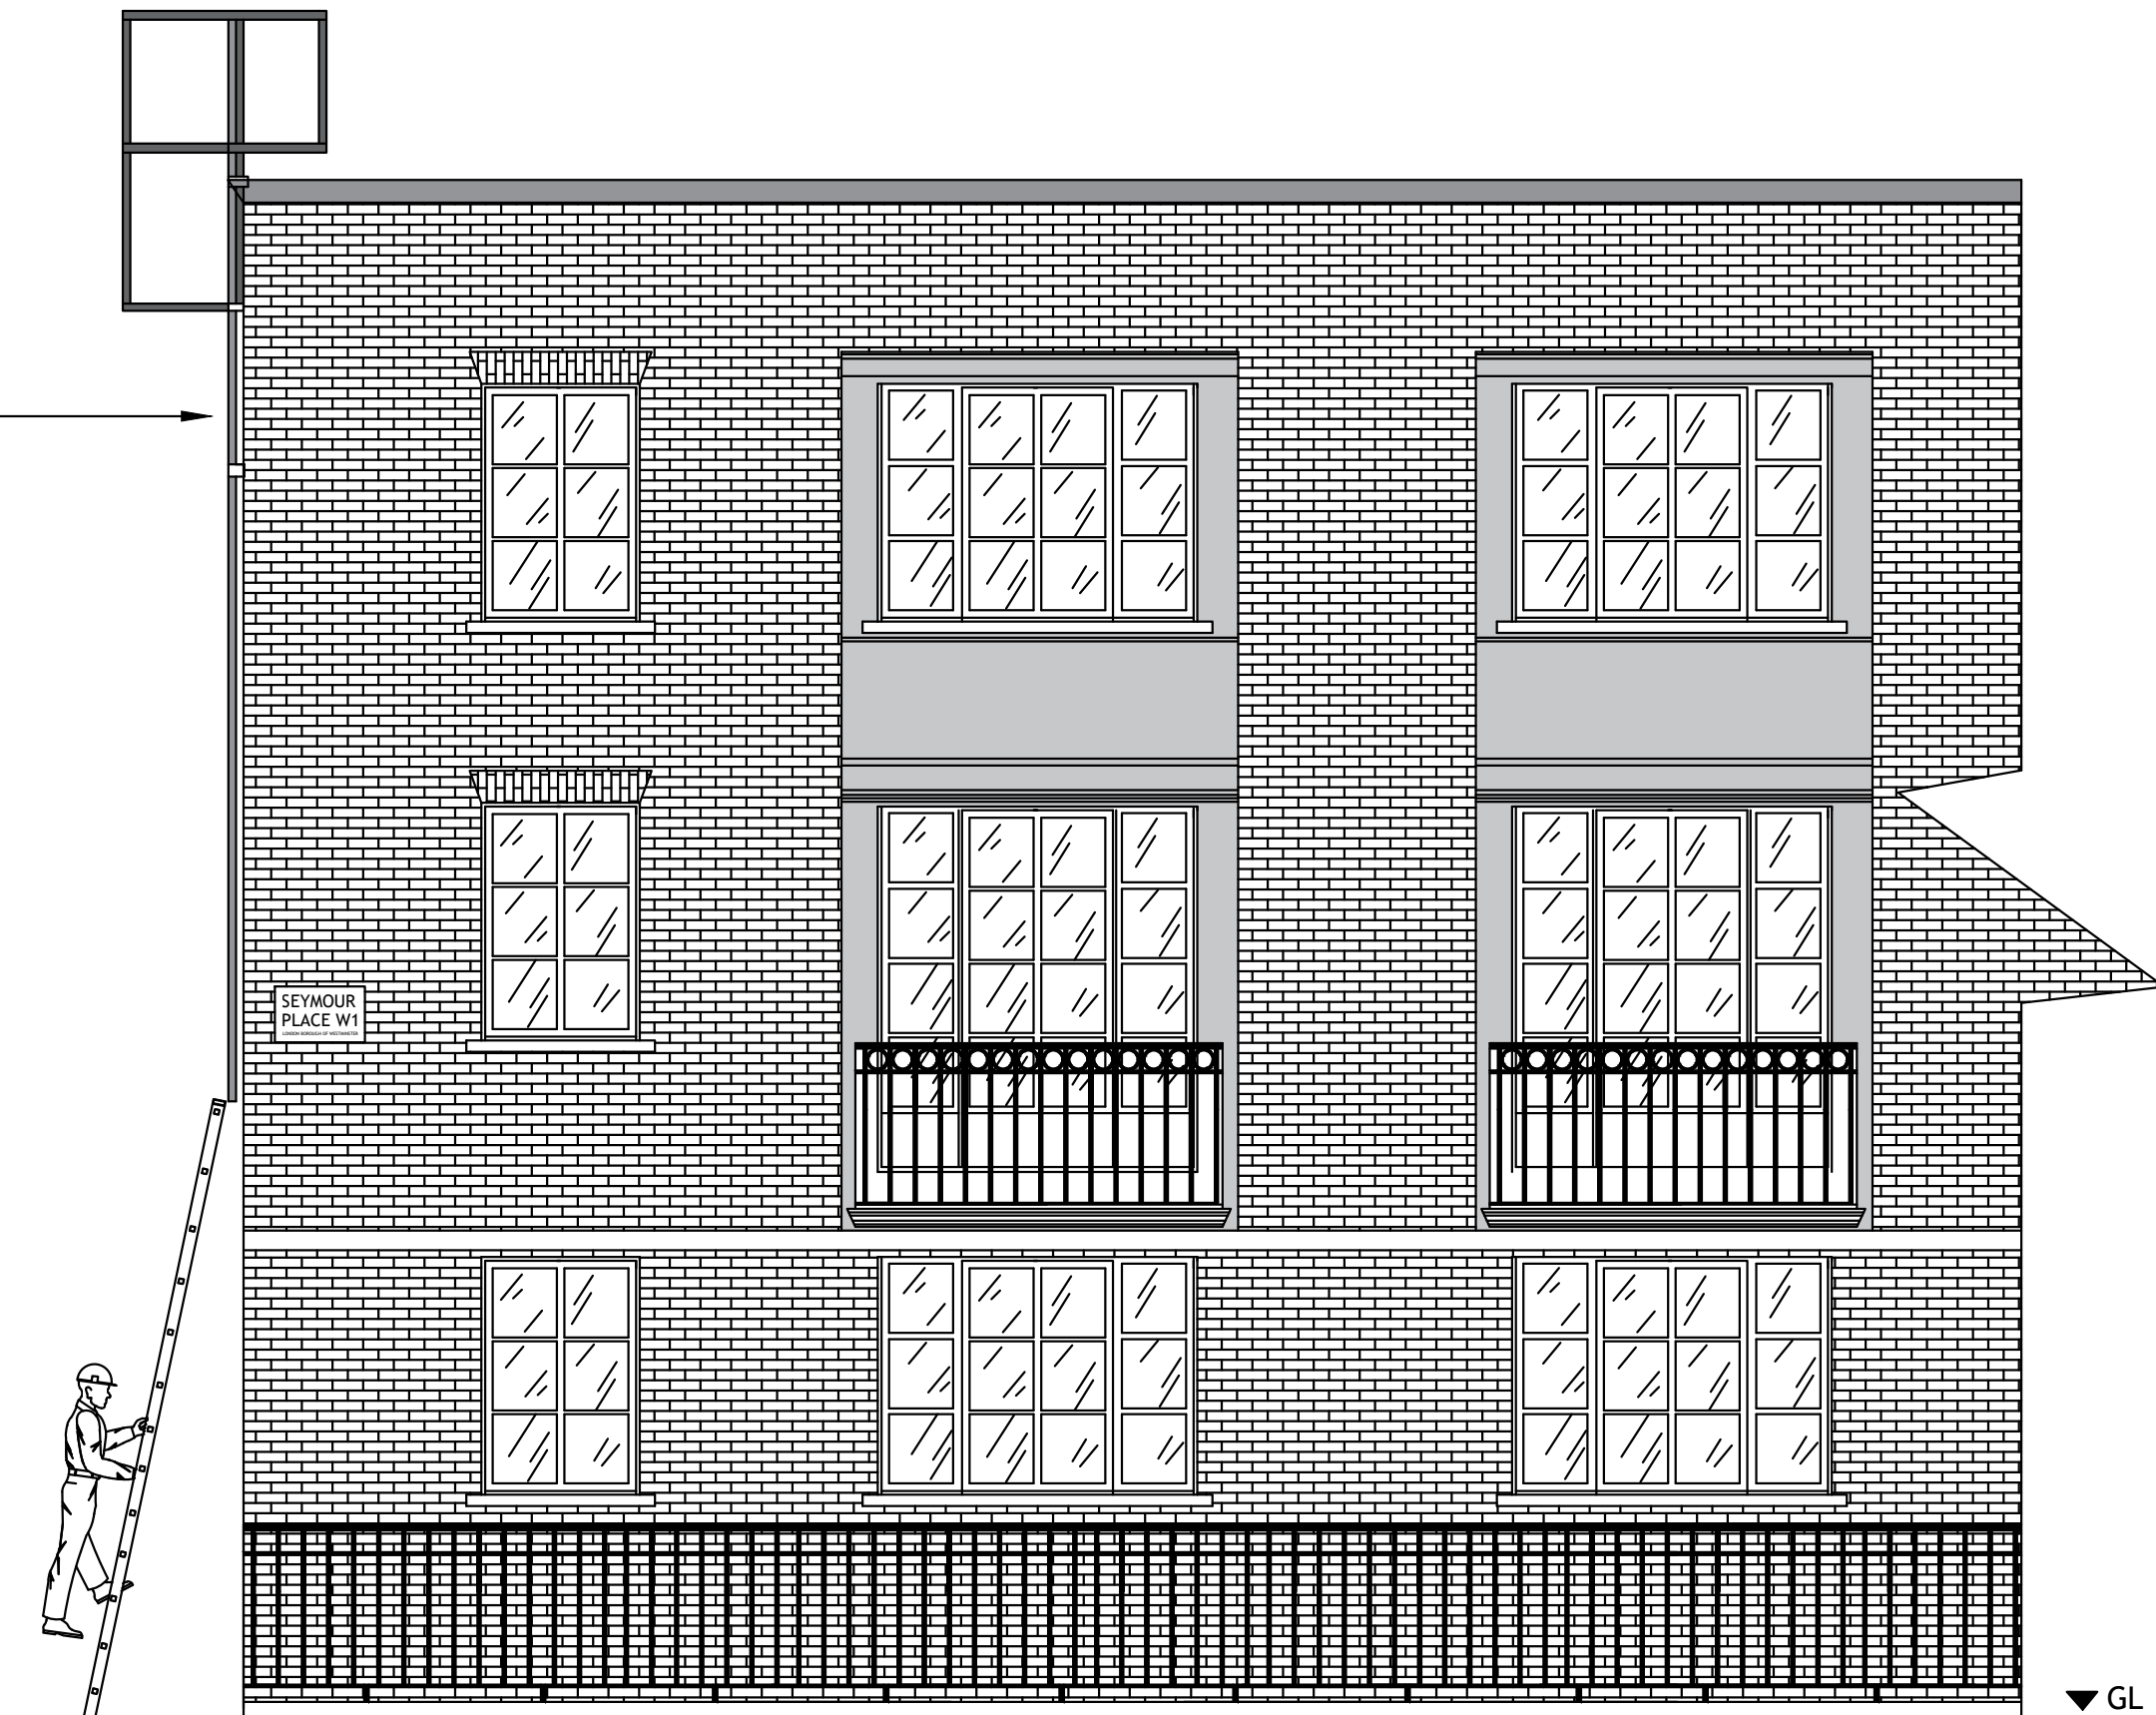

P1 ISSUE FOR PLANNING PERMISSION			22-11-21
Revision	Amendment		Date
ME	CM	CM	
61756	NOV 2021	1:50 @ A3	
MCB Number	Date created	Scale	

McBains
McBains Ltd
5th Fl, 26 Finsbury Square London EC2A 1DS
+44 (0)20 7786 7900
mcbains.co.uk

Client
BRYANSTON FREEHOLD LTD

Project
BRYANSTON SQUARE

Drawing Title
SEYMOUR PLACE
PROPOSED ELEVATION TO SEYMOUR PLACE

BUILDING SURVEYING

BSMS01	·	MCB	·	MB	·	00	·	DR	·	B	·	0506	S2	·	P1
Project Idn	Originator	Zone	Level	Type	Discipline	Number	Suitability	Revision							