


Notes:  
The contractor must verify all dimensions on site before commencing any work on shop drawings, do not scale from this drawing  
McBains Ltd copyright

BIM Transmittal Disclaimer  
McBains Ltd makes no express or implied warranties with respect to the character, function, or capabilities of the data (inclusive of 3rd party data incorporated within), or the suitability of the data for any particular purpose beyond those originally intended by McBains Ltd. Please refer to our standard terms and conditions for further details.

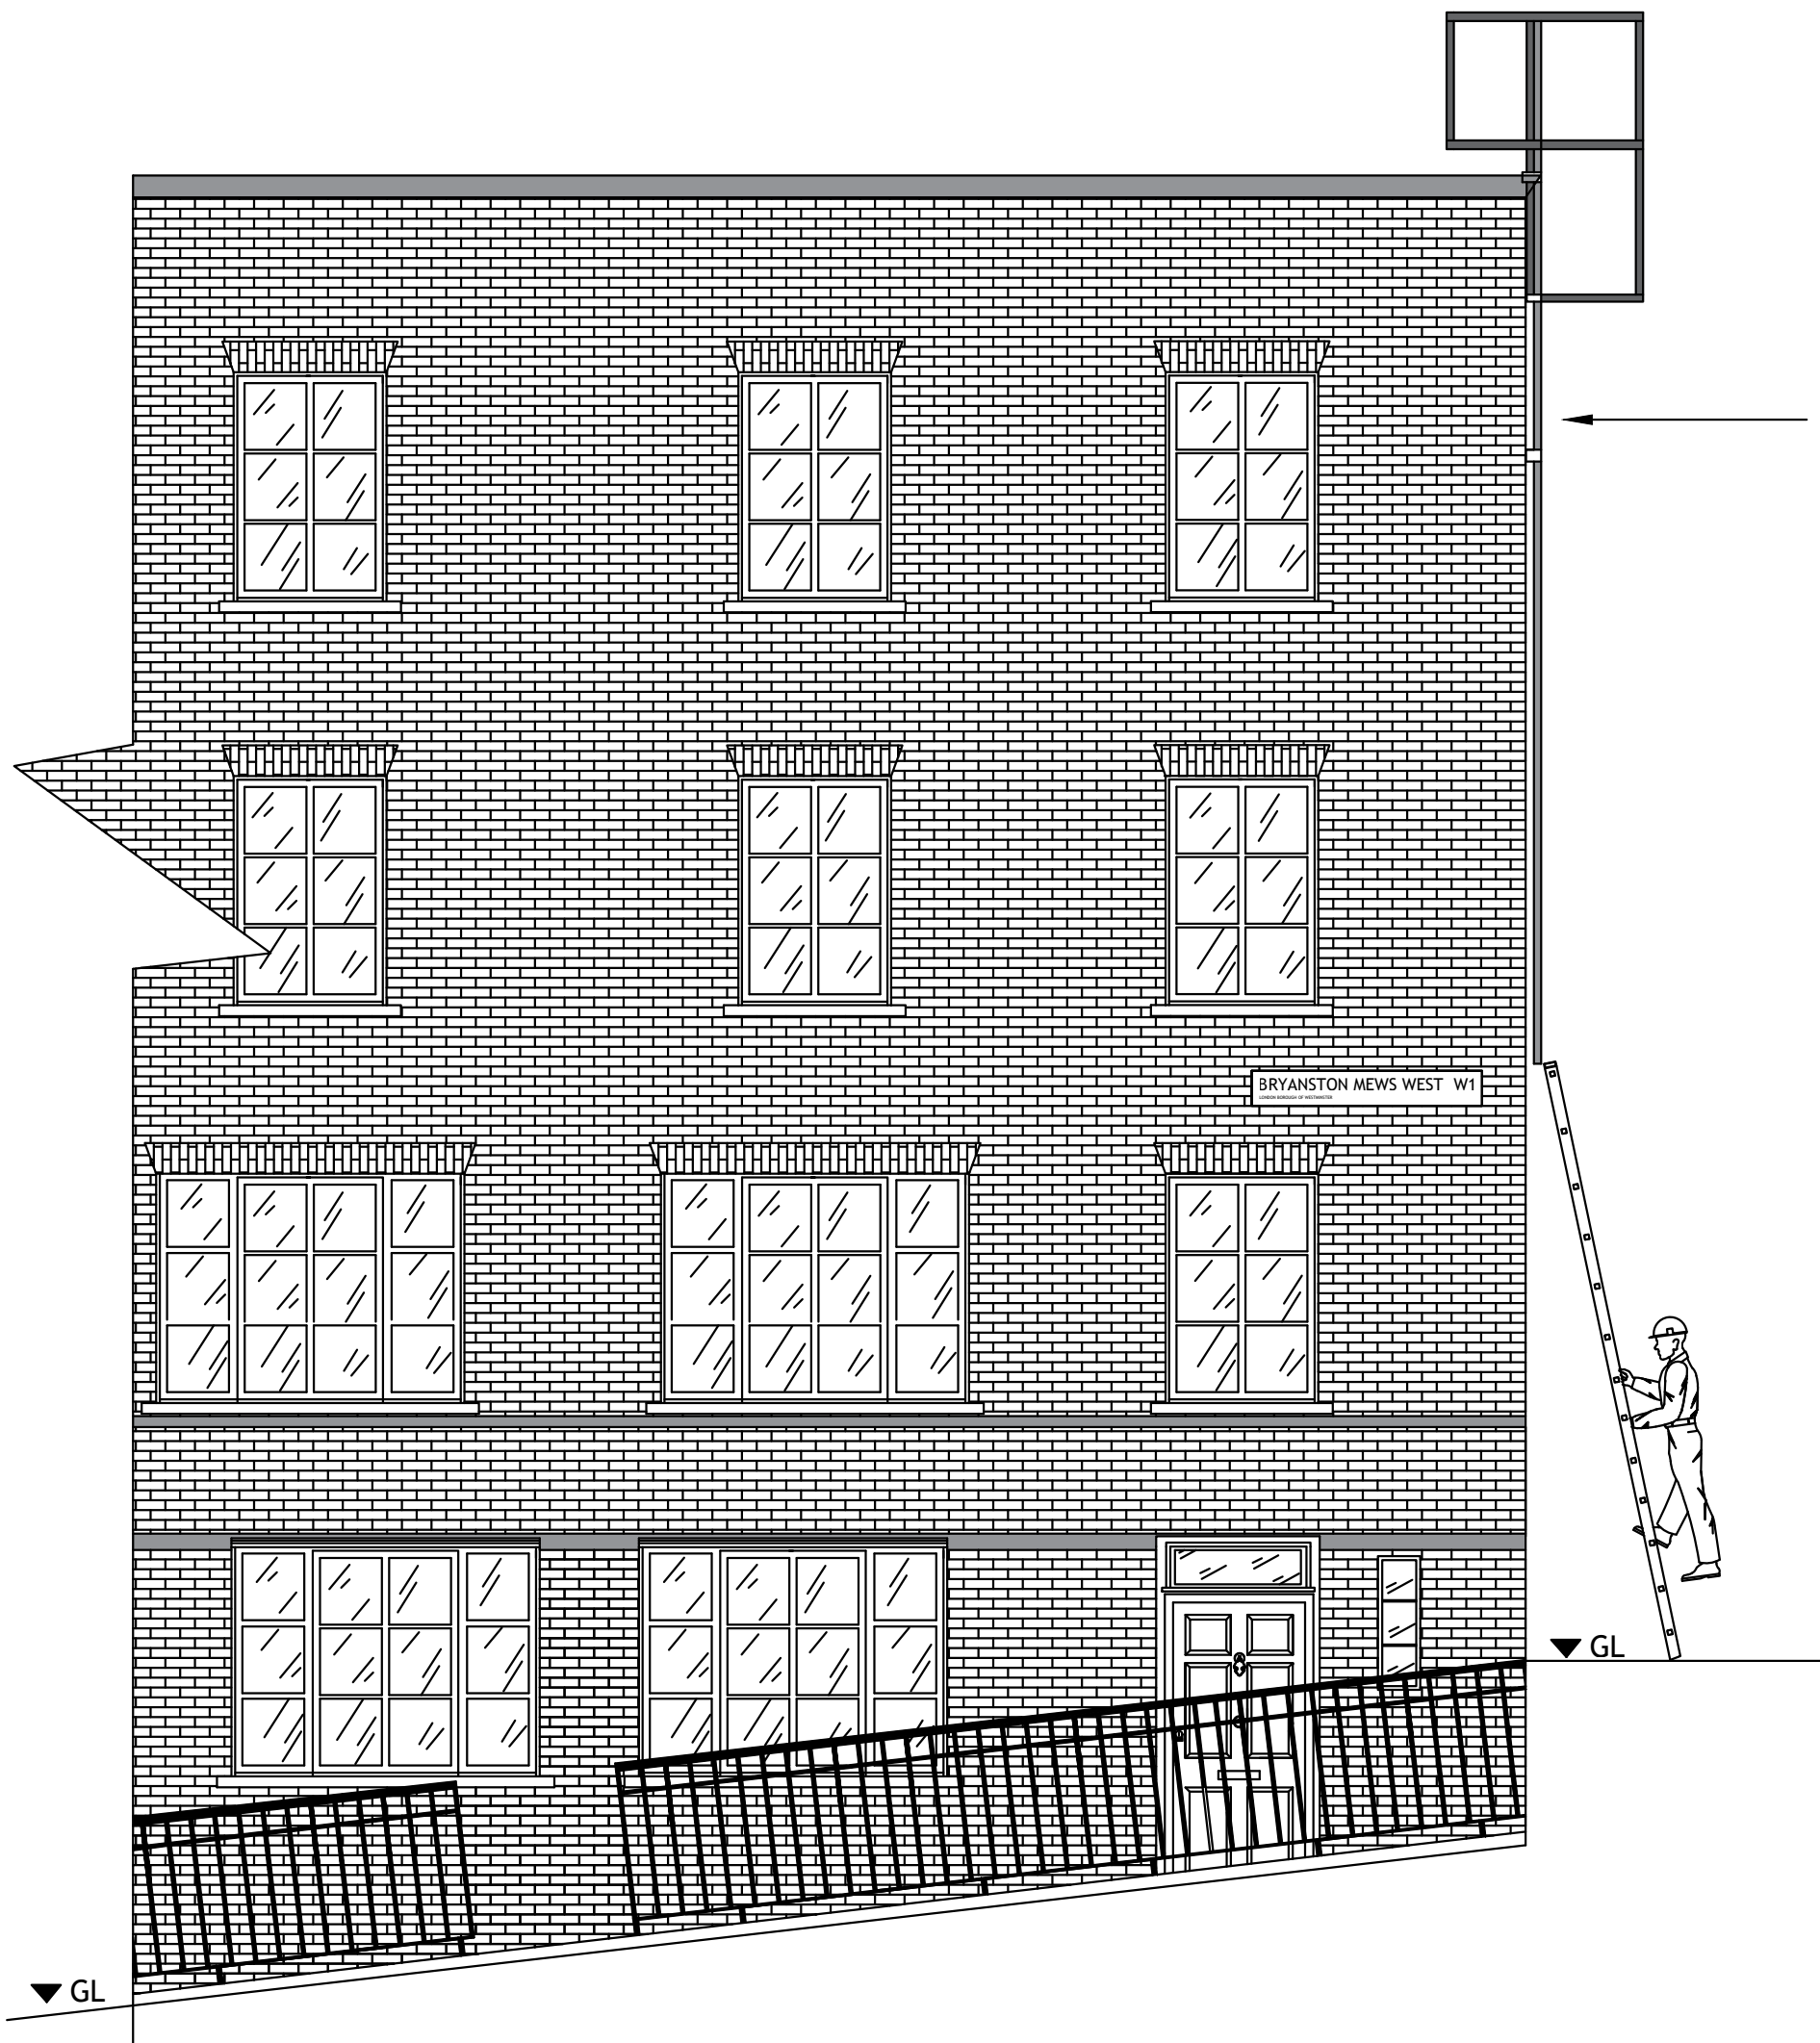

Fixed CAT ladder mounted to the wall to facilitate access

P1 ISSUE FOR PLANNING PERMISSION			22-11-21
Revision	Amendment		Date
ME	CM	CM	
Drawn by	Reviewed by	Approved by	
61756	NOV 2021	1:50 @ A3	
MCB Number	Date created	Scale	

**McBains**  
McBains Ltd  
5th Fl, 26 Finsbury Square London EC2A 1DS  
+44 (0)20 7786 7900  
mcbains.co.uk

Client  
BRYANSTON FREEHOLD LTD

Project  
BRYANSTON SQUARE

Drawing Title  
2 BRYANSTON MEWS WEST  
PROPOSED ELEVATION TO BRYANSTON MEWS WEST

**BUILDING SURVEYING**

Drawing / Document Reference										Status
BSMS01	MCB	MB	00	DR	B	0504	S2	P1		
Project Idn	Originator	Zone	Level	Type	Discipline	Number	Suitability	Revision		