
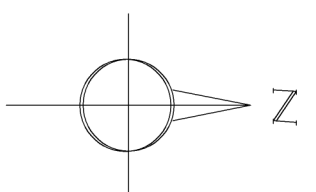
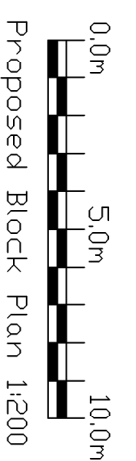


# Caenby

# Squirrels Cote

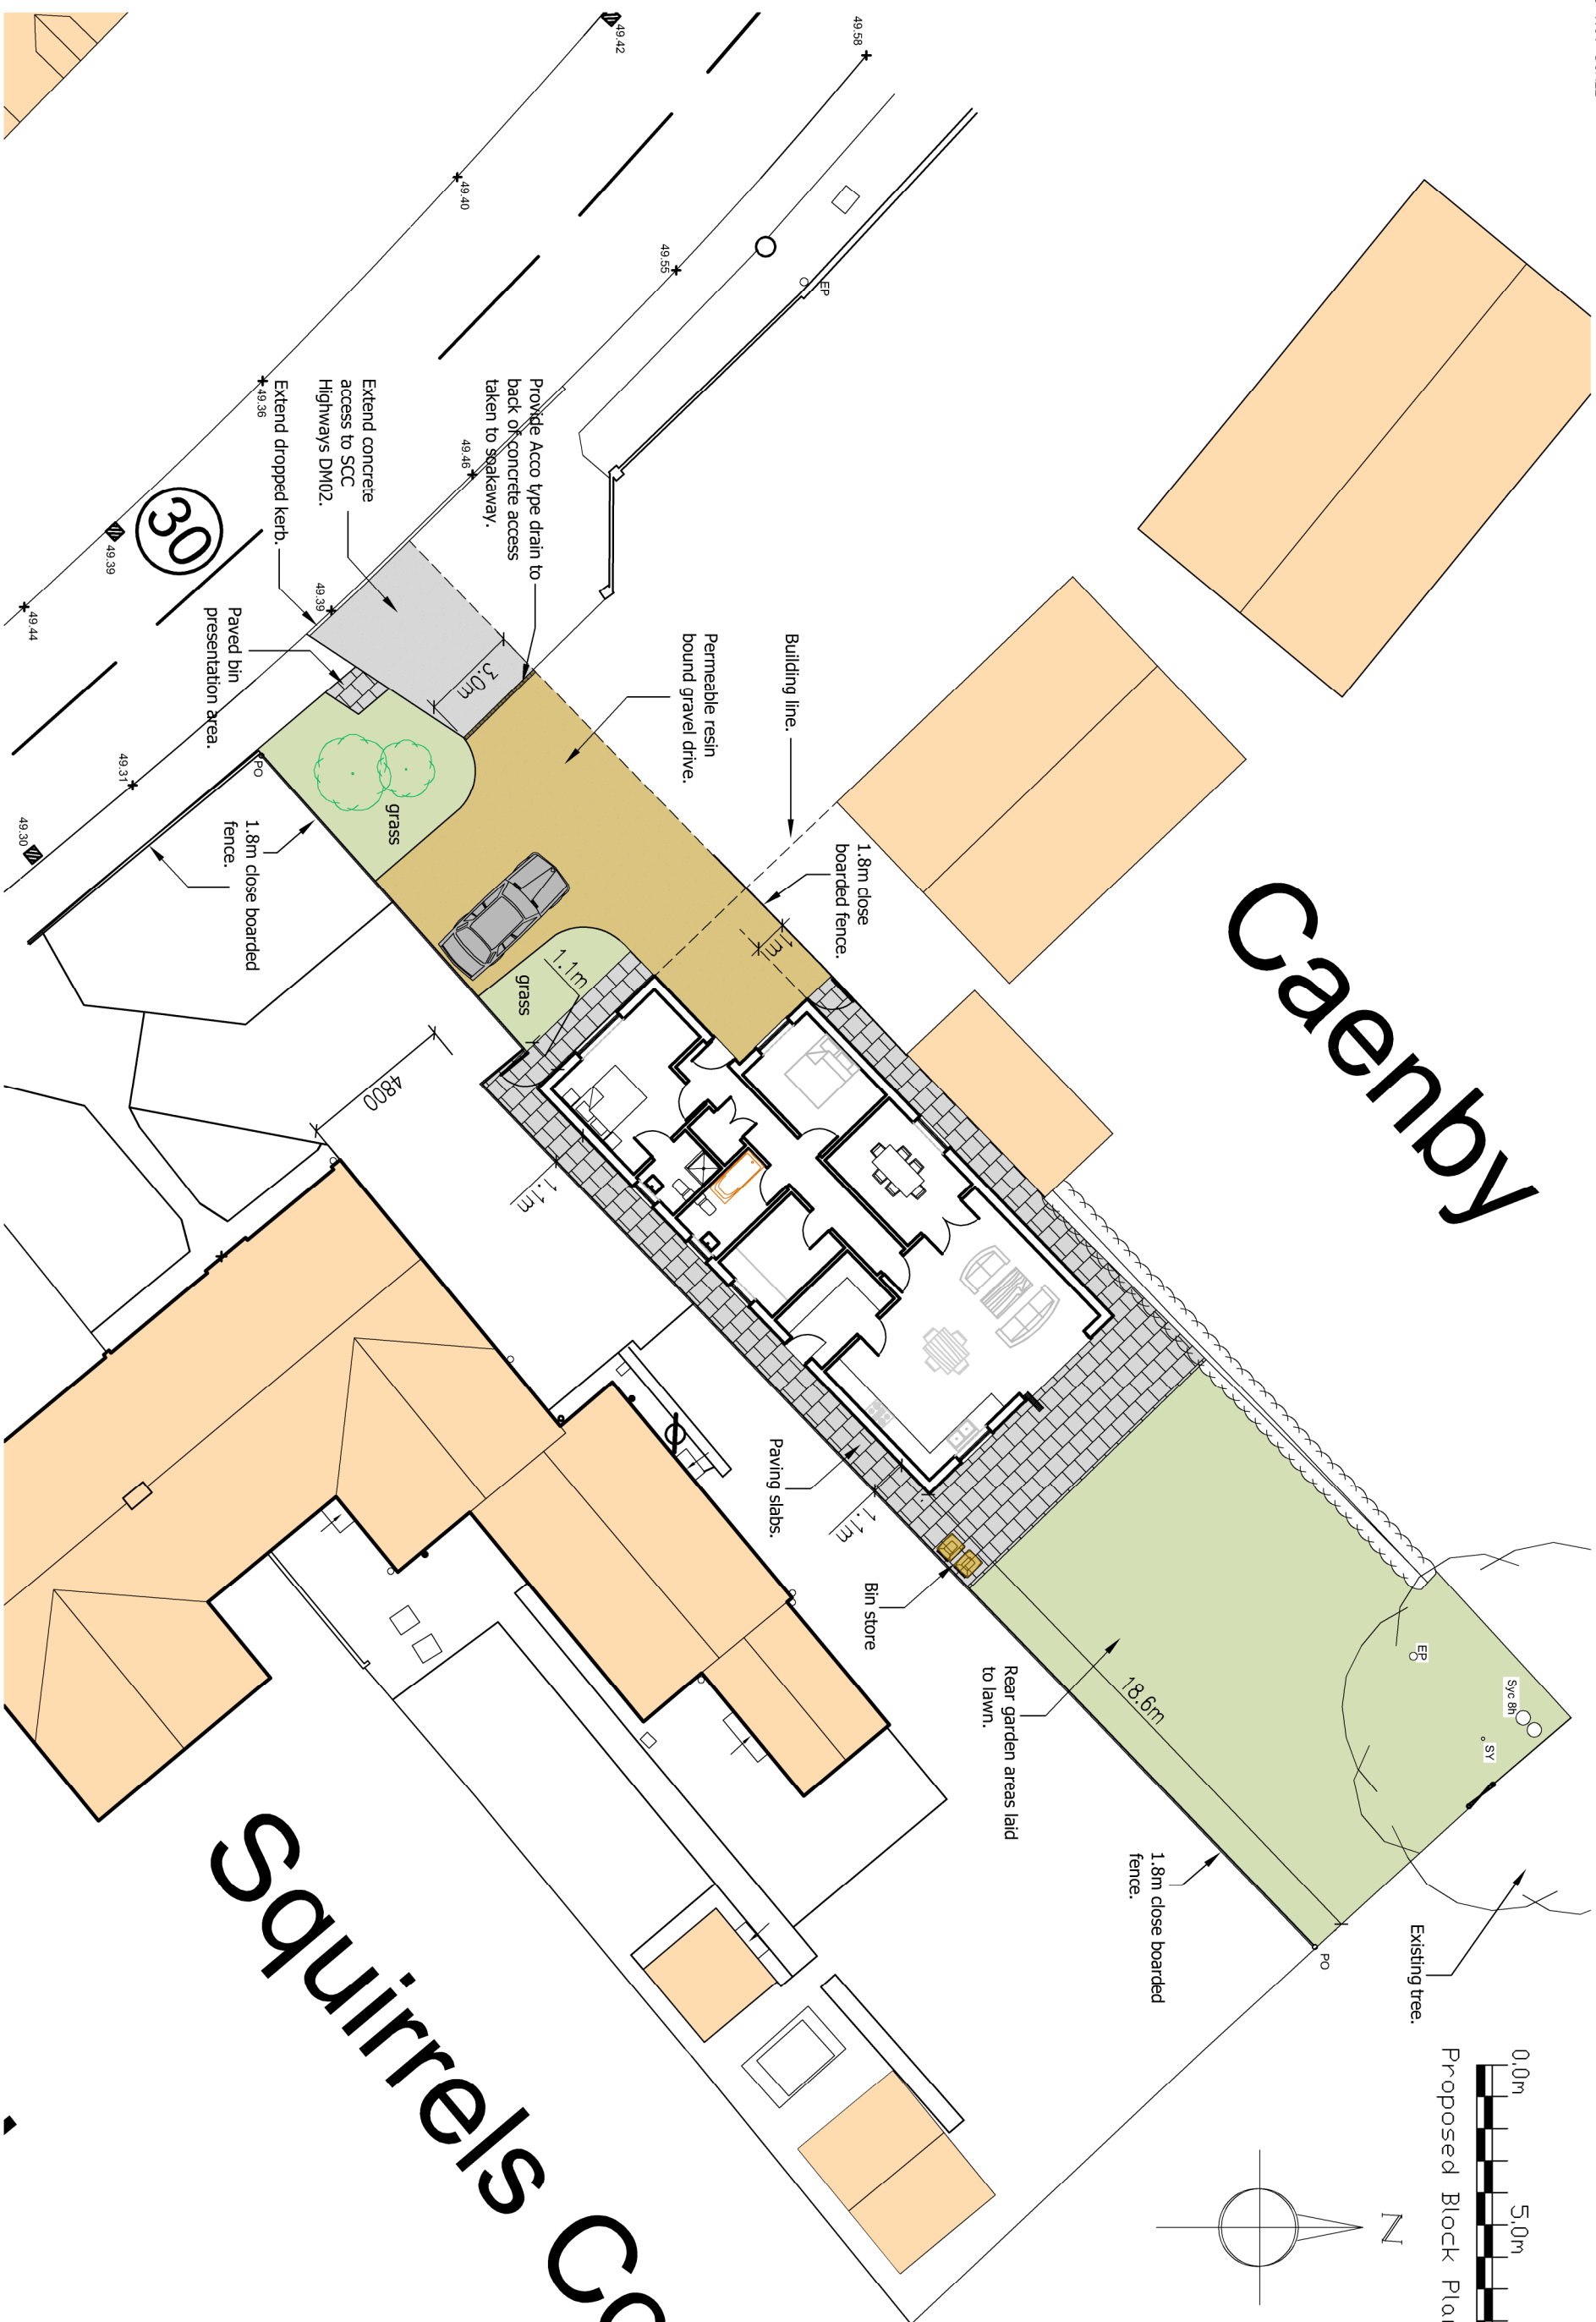

Project Address  
 Land Adjacent El Camino,  
 Hadleigh Road, Holton St  
 Mary, CO7 6NW.

Drawing Title  
 Proposed Block Plan.

Client  
 Mr S Hill

Drawing No.  
 60019 - PL04

Revision

Date  
 05/09/19

Scale  
 1:200 • A3

Drawn  
 ANR

Te: 07752 775853  
 Web Site: www.rgp-de.co.uk  
 Email Address: info@rgp-de.co.uk



building design & energy consultancy