


Ordnance Survey, (c) Crown Copyright 2021. All rights reserved. Licence number 100022432

Location Plan - 1:1250

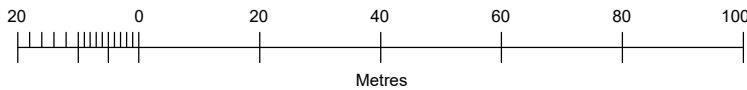

<p>Project PROPOSED EXTENSION</p>	<p>Site PENDALE, SOUTHOLT ROAD, WORLINGWORTH, IP13 7HW,</p>	<p>HOLLINS <i>Architects, Surveyors & Planning Consultants</i></p> <p><i>The Guildhall Market Hill Framlingham Suffolk IP13 9BD</i></p> <p><i>Tel 01728 723959 E mail all@hollins.co.uk</i></p>	<p><small>This drawing is copyright. This drawing must not be scaled. Before commencing any work the contractor must set out and check all dimensions on site. This drawing to be read in conjunction with any consultants details. Any discrepancies must be reported to Hollins Architects & Surveyors.</small></p>
<p>Client MR & MRS KYBIRD</p>	<p>Details LOCATION PLAN</p>		<p>Scale 1:1250 (A4)</p>
			<p>Date NOVEMBER 2021</p> <p>Drawn RJB</p> <p>Drawing No. 21198 1</p>