
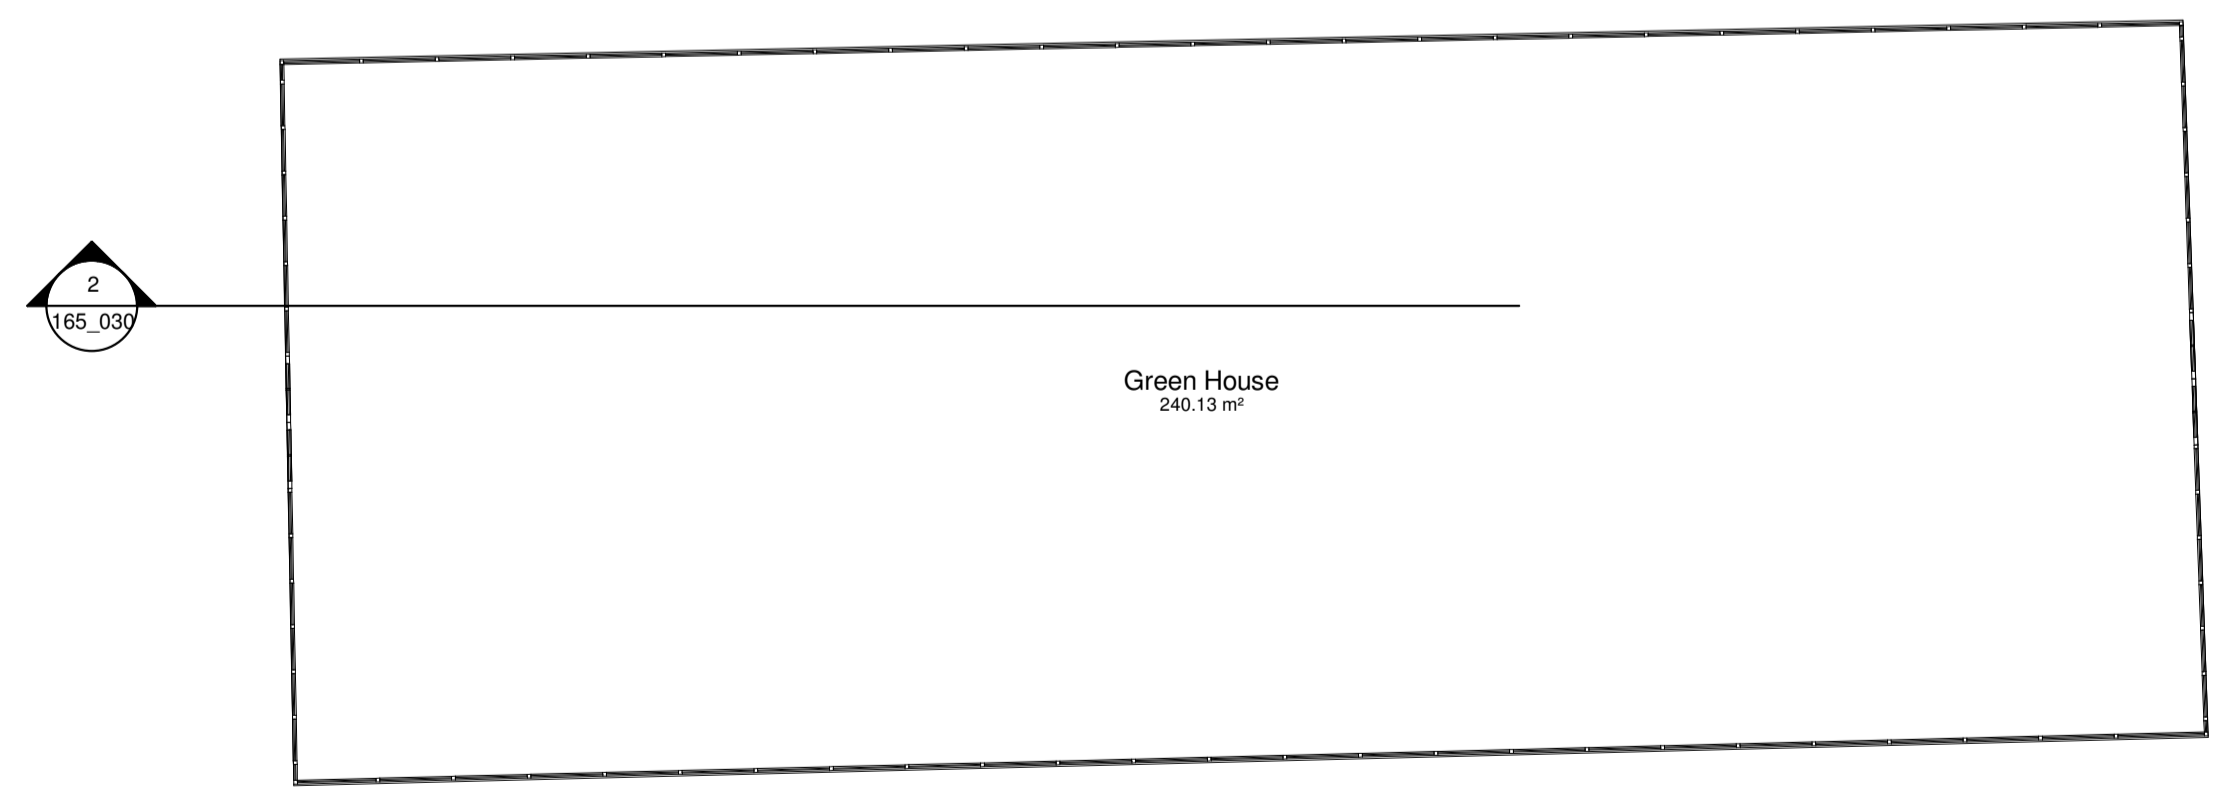



2 3D View - GA Ground Floor (Existing)

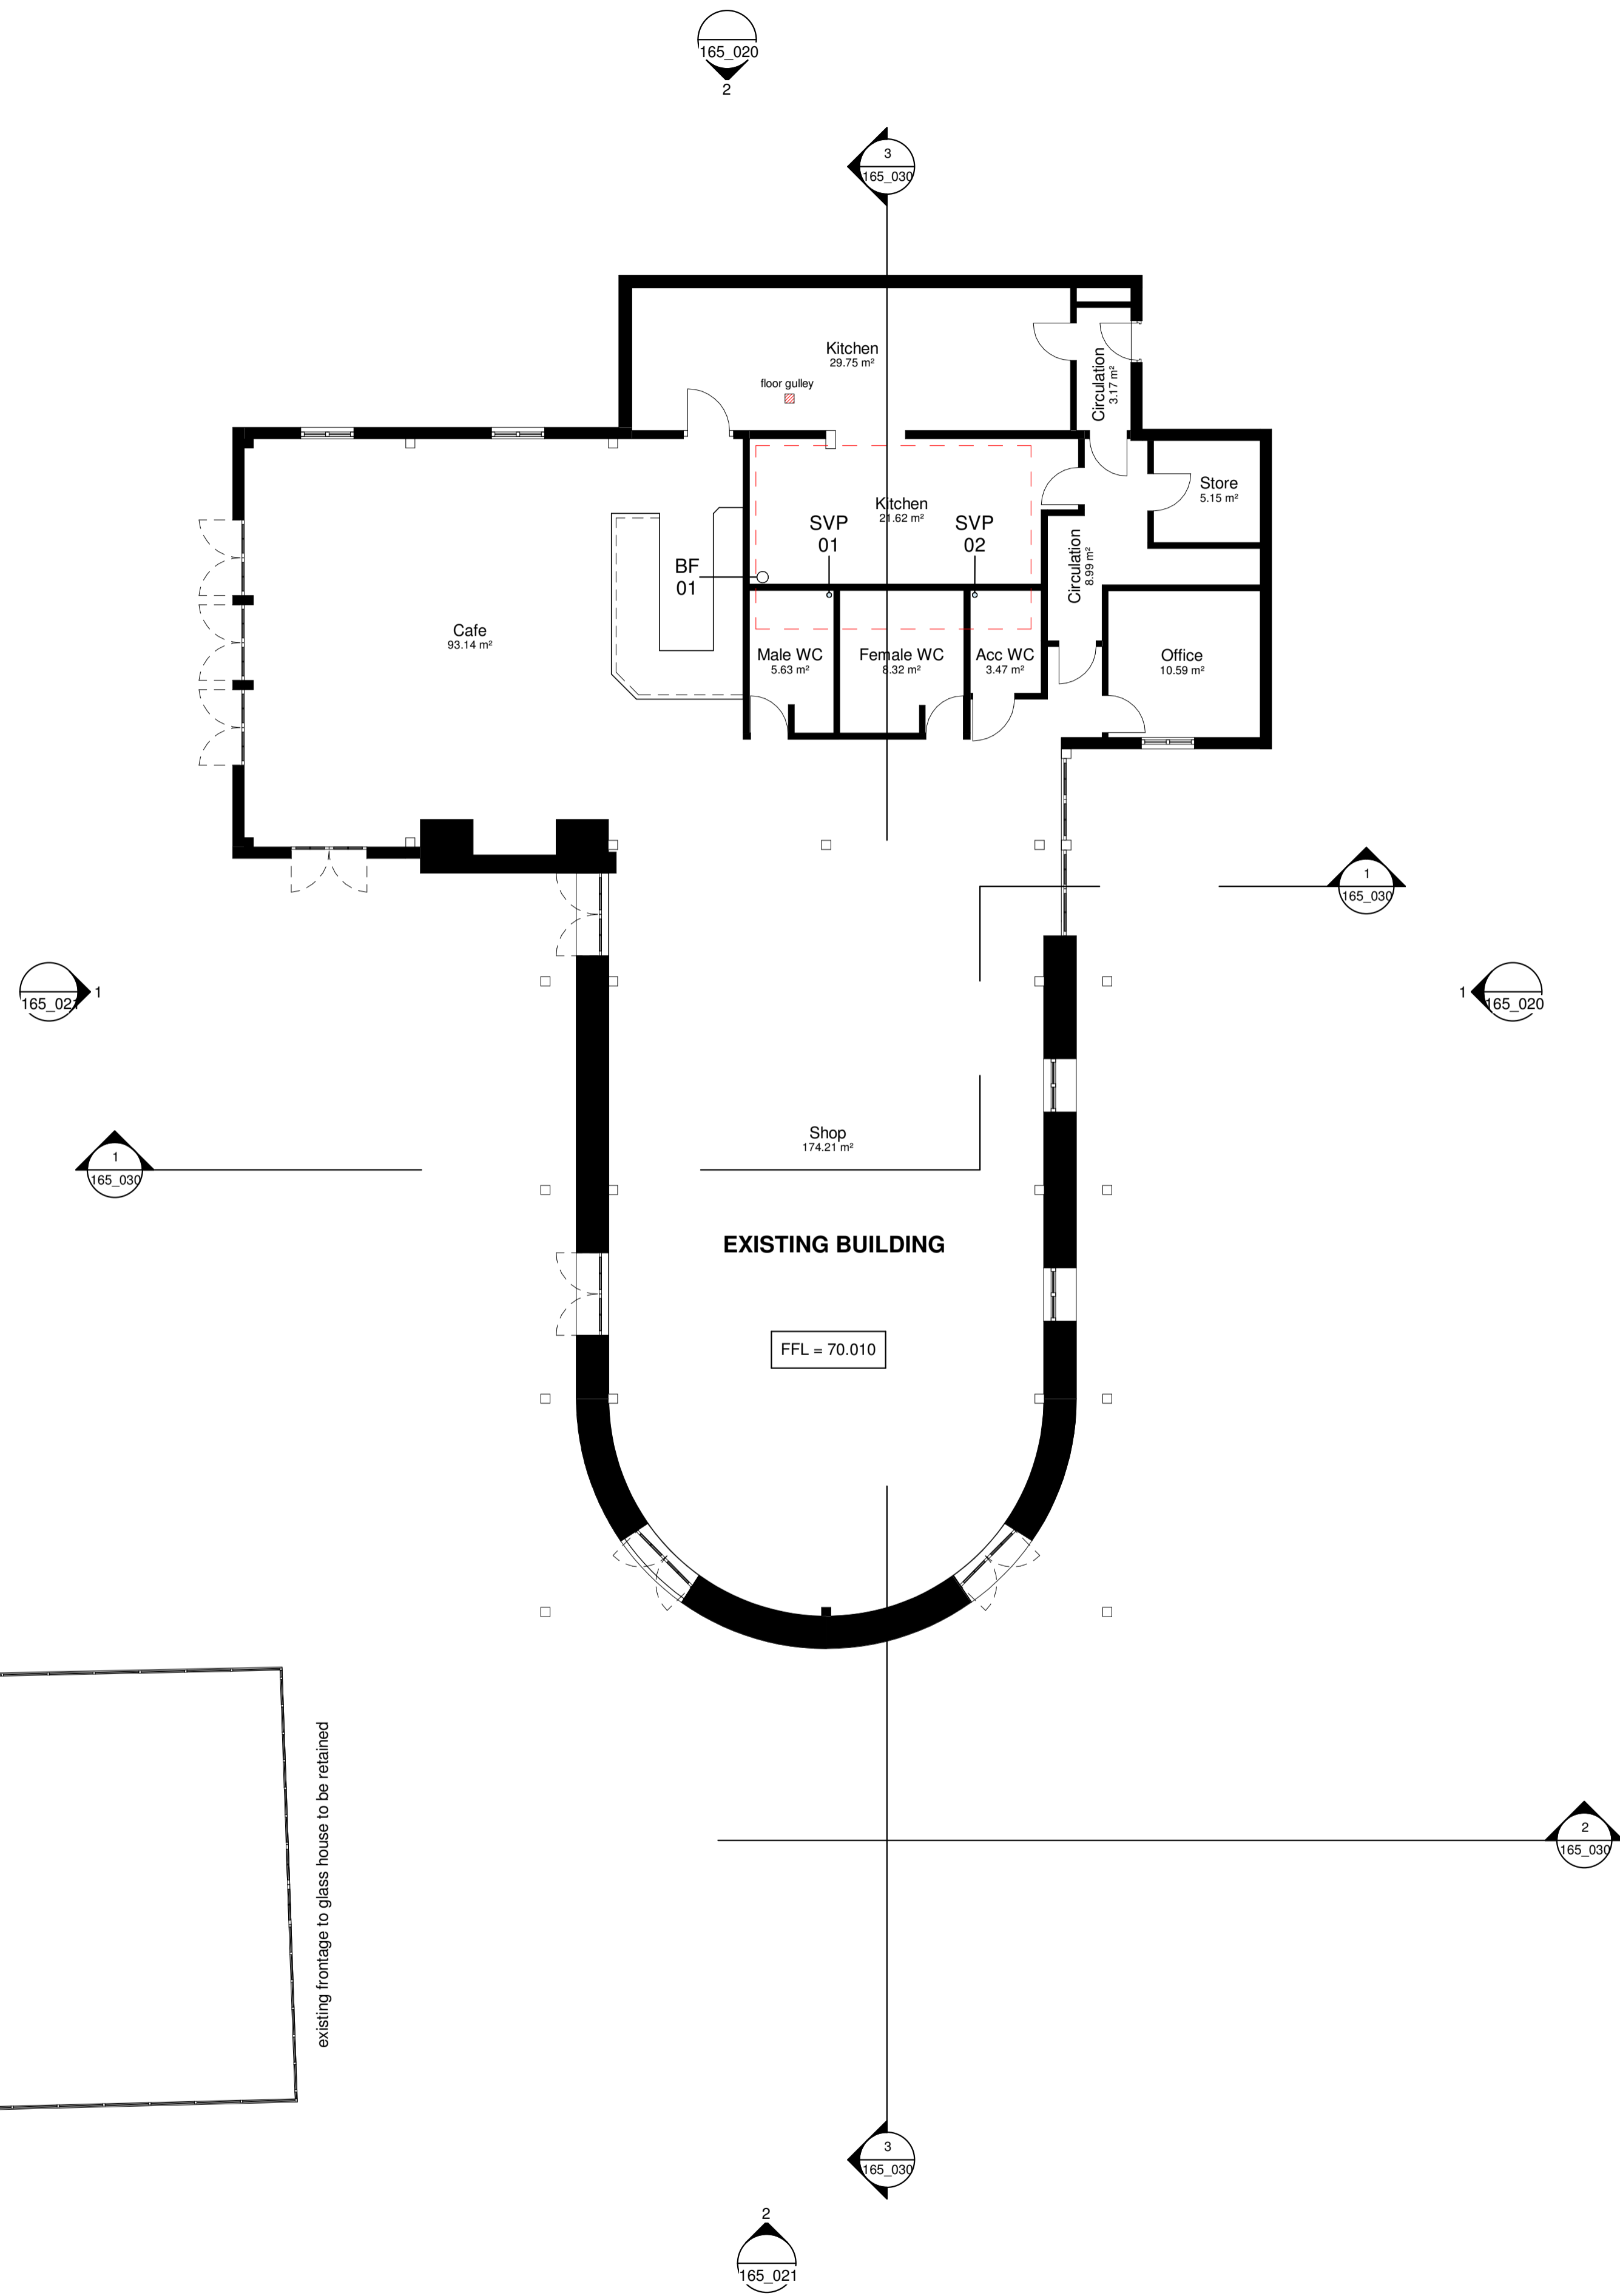

1 Level 00 - Existing Ground Floor
1 : 100

No.	Description	Date
1	First Issue	21.06.21
9	Client Review	19.08.21

Ordnance Survey 0100031673

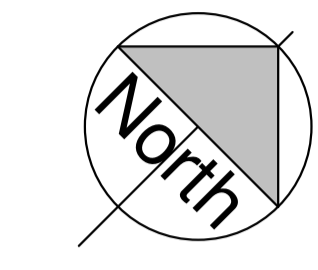

Notes
This drawing is intended for Planning use.
The existing building plans and site information has been established using survey information. If any discrepancies are found please notify us immediately.

- Key:
- RWP rainwater pipe
 - SVP soil vent pipe
 - RL roof light
 - MH manhole
 - CPD cupboard
 - BF boiler flue

THE
HIVE DESIGN
STUDIO

CODE	STATUS	SUITABILITY DESCRIPTION
XX	S2	FOR INFORMATION

PURPOSE OF ISSUE
PLANNING

PROJECT
Duchy Nursery Works

SHEET
Ground Floor GA Plan (EXISTING)

CLIENT
Duchy of Cornwall

Scale (@ A1)	1 : 100
--------------	---------

Date	DRAWING NUMBER	REV
19th Aug 2021	165_010	9