



Existing Block Plan
1:500

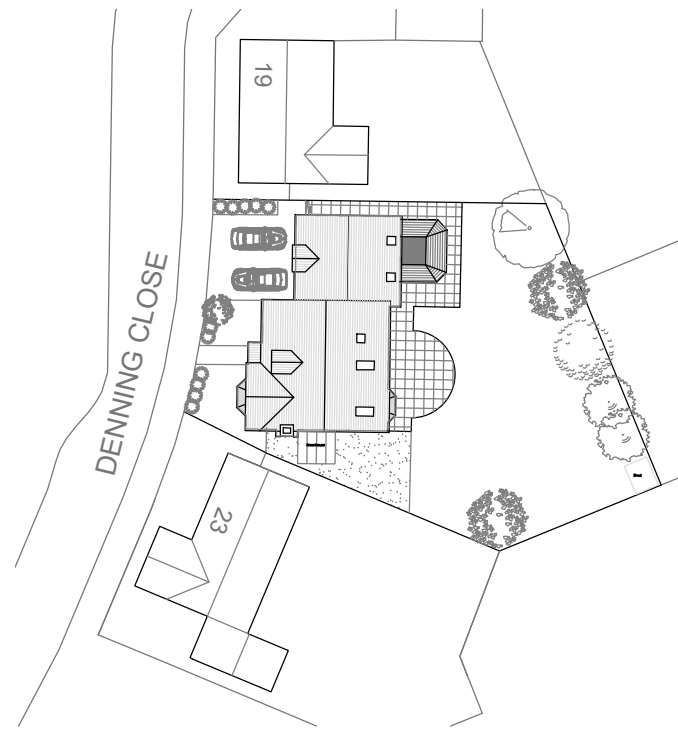

Proposed Block Plan
1:500

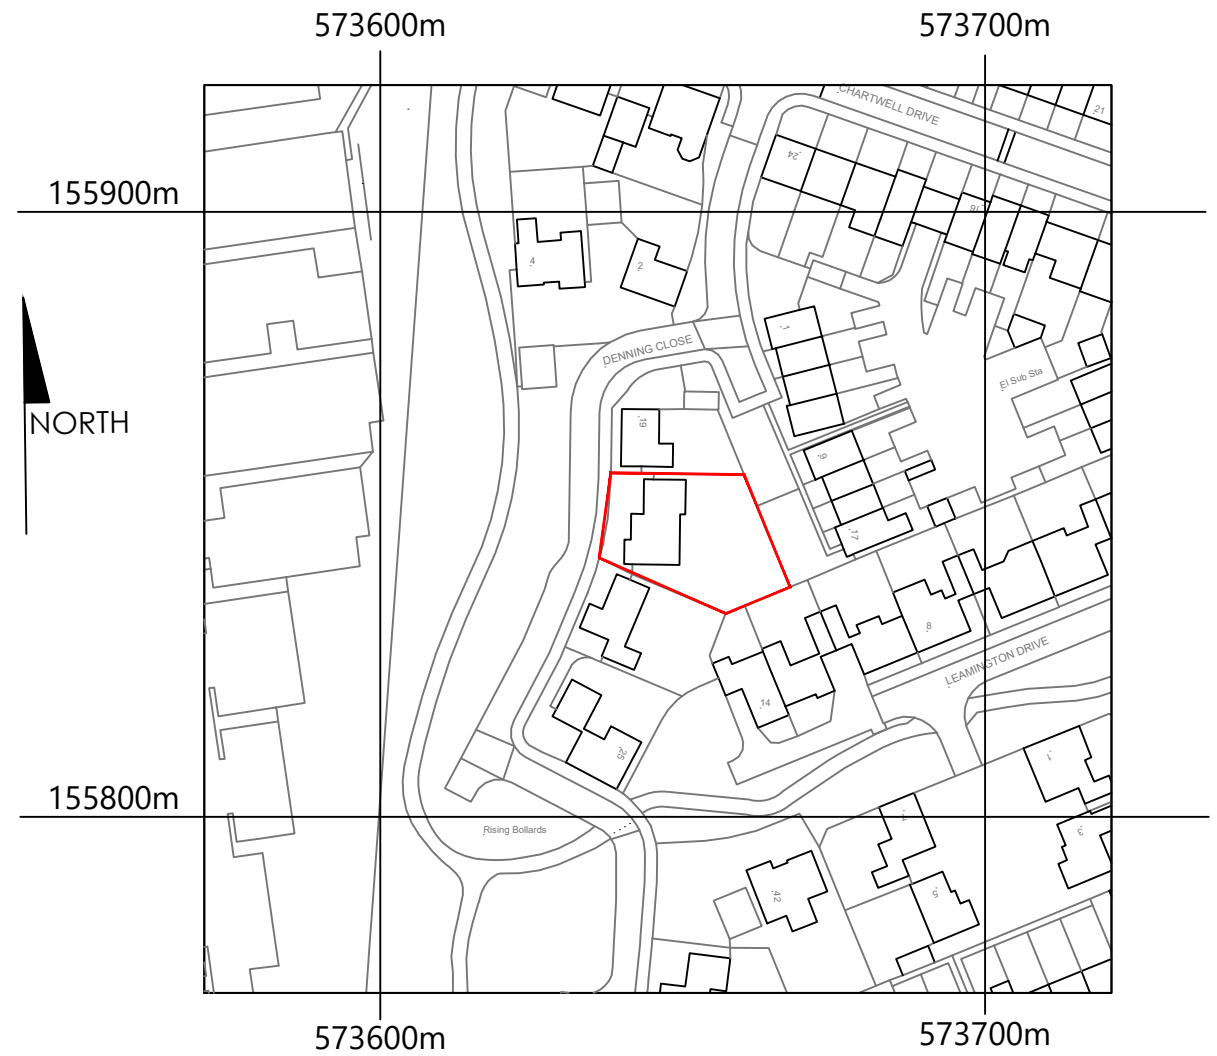


©Crown Copyright and database rights 2021 OS Licence no. 100019980

Site Location Plan
1:1250

SCALE : 1:500 metres

SCALE : 1:1250 metres

Rev	Date	Detail
P1	DEC 2021	PLANNING SUBMISSION

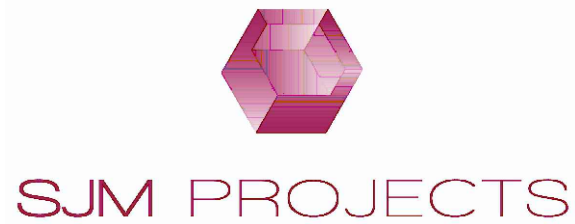

The Old Granary, Strettit Farm, Snoll Hatch Road,
East Peckham, Kent, TN12 5EE
T. 01892882228 W. www.sjmplanning.com

Client **Mrs K Thatcher**
21 Denning Close, Maidstone, ME16 0WT

Project Title **Single Story Rear Extension & Garage Conversion**

Status **PLANNING**

Drawing Title **SITE & BLOCK PLANS**

Scale **1:500 / 1:1250 @ A3** Date **APR 2021** Drawn **IG**

Drawing N°. **PRO-2021-1125 - 02** Rev **P1**

THE COPYRIGHT IN THIS DOCUMENT AND DESIGN IS CONFIDENTIAL TO AND THE PROPERTY OF SJM PROJECTS.