

DISCLAIMER NOTES

DO NOT SCALE THIS DOCUMENT - USE FIGURED DIMENSIONS ONLY.


ALL DIMENSIONS MUST BE CHECKED ON SITE PRIOR TO COMMENCEMENT OF ANY RELATED WORKS.

THIS DOCUMENT IS COPYRIGHT OF THE ORIGINATOR, IT MUST NOT BE ALTERED, REPRODUCED OR DISTRIBUTED WITHOUT PRIOR CONSENT.


THIS DOCUMENT MUST BE READ IN CONJUNCTION WITH ALL SUPPORTING DOCUMENTS PRODUCED BY THE ORIGINATOR AND OTHER PROJECT DISCIPLINES.

OS MAPPING OBTAINED FROM PROMAP LICENCE No. 1000022432
REPRODUCED BY BERRYS UNDER OS LICENCE No. 100003668

RIBA 
Chartered Practice

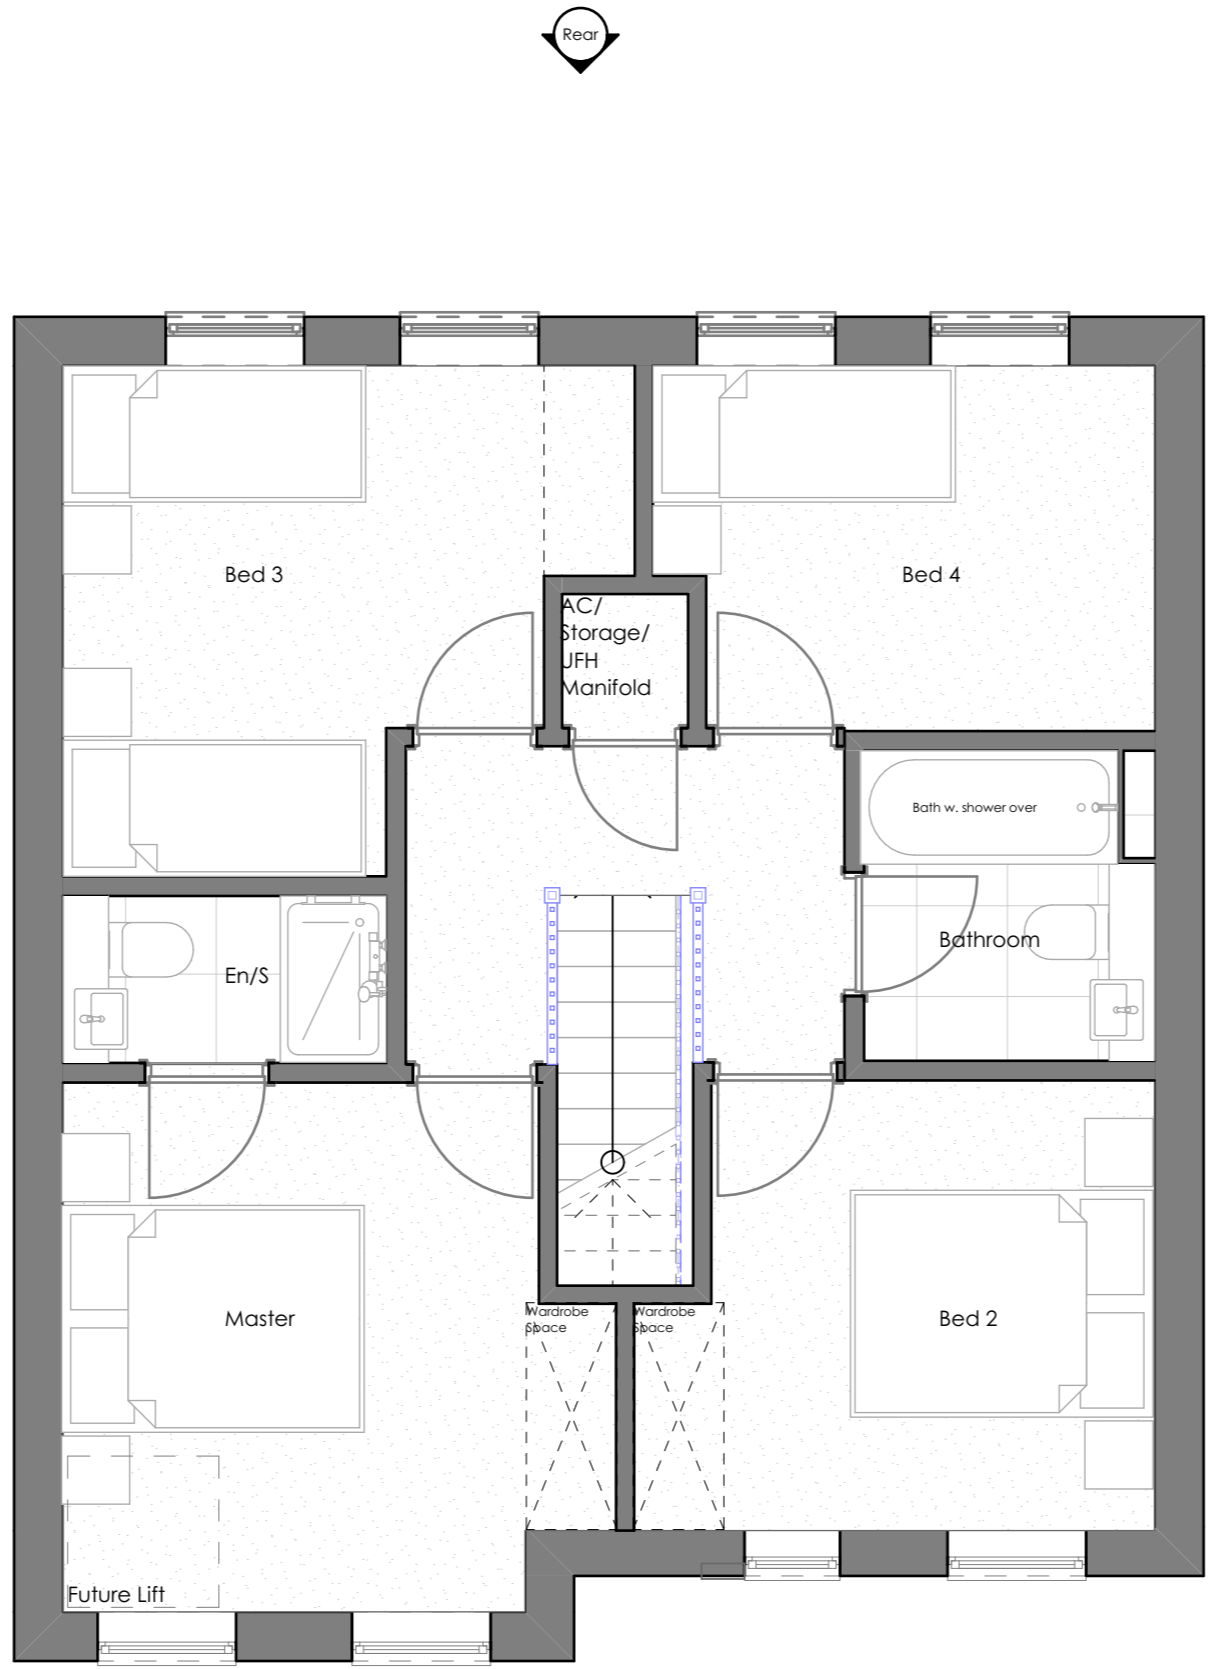

7P4B - Detached
GIA: 57.09m² / Total 114.18m²

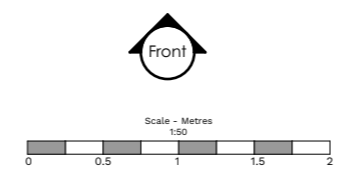

REV DESCRIPTION	DATE	BY	CHKD
ORIGINATING OFFICE			
BEECH HOUSE SHREWSBURY BUSINESS PARK SHREWSBURY SHROPSHIRE SY2 6FG		01743 27687 shrewsbury@berrys.uk.com www.berrys.uk.com	

BERRYS

STATUS:			
CLIENT: Barcud.			
PROJECT: Res. Matters Application on land North of the A489, West of Mochdre Brook, Newtown.			
DRAWING: 7P4B House Type Proposed First Floor			
SCALE @ A3: 1:50	AUTHOR: RC	CHKD BY:	DATE: 11.06.21
DRAWING No: SA36535-BRY-01-PL-A-0102		REVISION:	